




KENWOOD ST. 700' of 2" Main

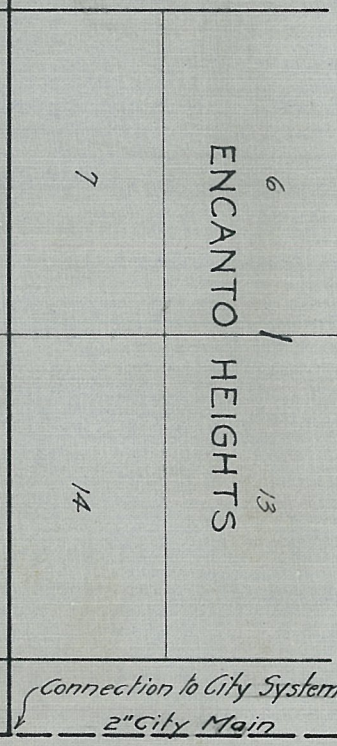

Connection to City System.
2" City Main

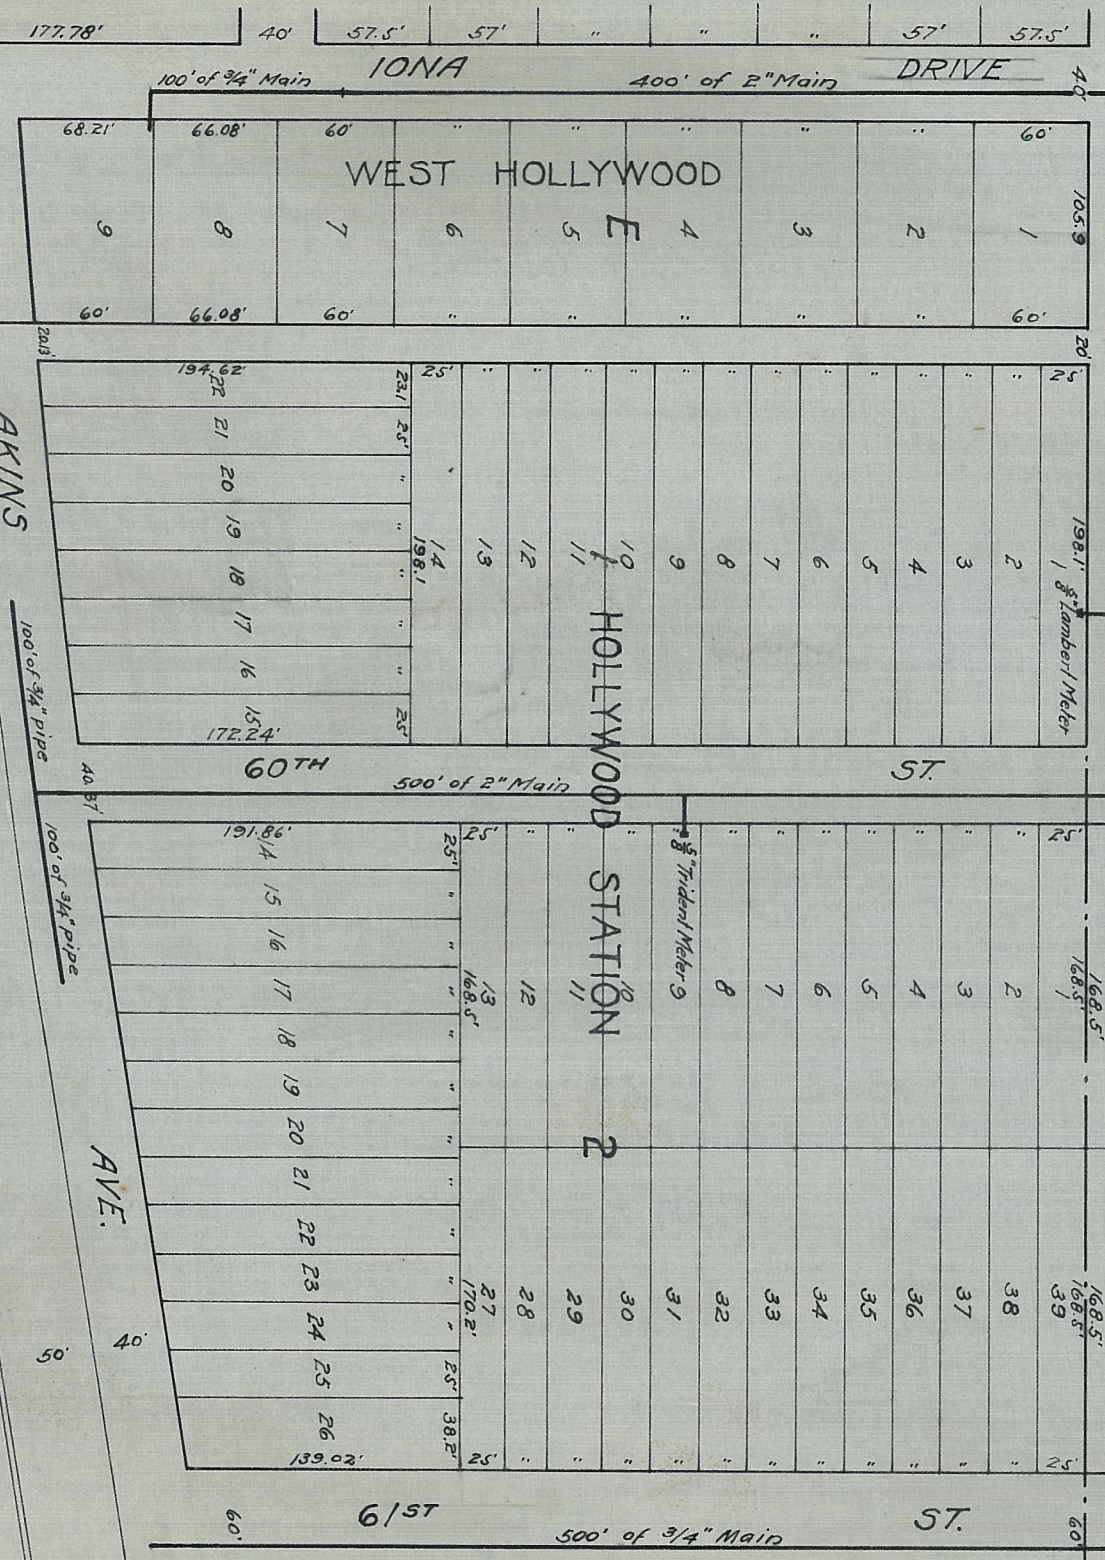

AKINS San Diego and South Eastern Ry. 50' 50' 40' 60'

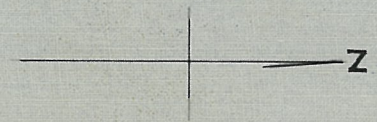

DRAWN BY: G. R. H.
CHECKED BY: GEORGE CROMWELL
APPROVED: GEORGE CROMWELL
By: G. R. H. DEPUTY
MGR. OF OPERATION

CITY OF SAN DIEGO--OPERATING DEPARTMENT
DICK'S WATER SYSTEMED
MICROFILMED
1983

DATE: October 1917
SCALE: 1" = 100'
DRAWING NUMBER: 345 B