


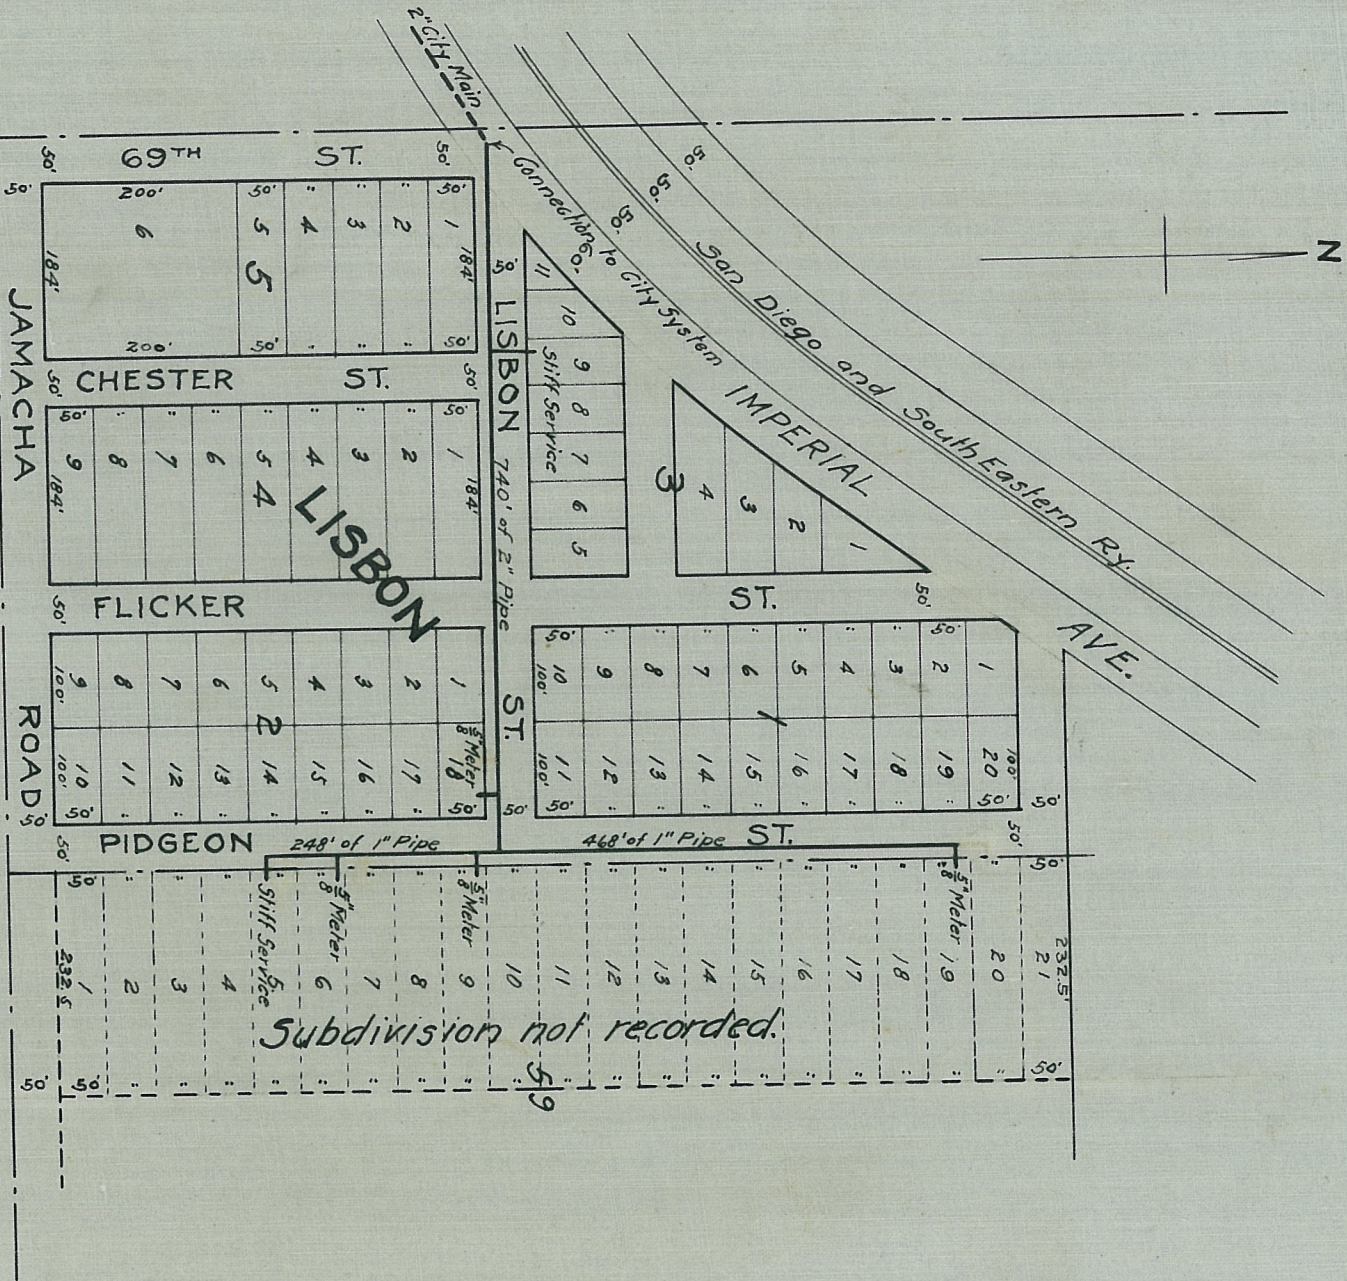

DRAWN BY.....
 CHECKED BY.....
 APPROVED BY.....
 By *E. A. Gromwell*
 CITY ENGINEER
 DEPUTY
M. J. Gromwell
 MGR. OF OPERATION

CITY OF SAN DIEGO--OPERATING DEPARTMENT
 McPHERSON'S WATER SYSTEM.
 MICROFILMED

DATE October, 1917.
 SCALE 1" = 200'
 DRAWING NUMBER
347 B

FEB - 1983

M-22
Grady