


TYPICAL SECTION OF SIDEWALK AND CURB

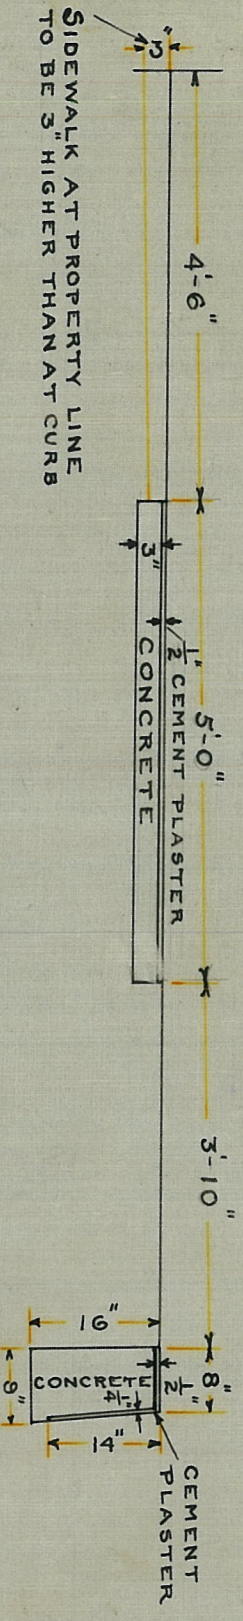

SIDEWALK TO BE CONSTRUCTED ACCORDING TO THE SPECIFICATIONS CONTAINED IN ORDINANCE No. 6300, SHOWN SHADED CURB TO BE CONSTRUCTED ACCORDING TO THE SPECIFICATIONS CONTAINED IN ORDINANCE No. 6300, SHOWN BY HEAVY LINES.

MICROFILMED

FEB 1 1963

DRAWN BY M.F.C.

CHECKED BY.

FIELD BOOKS

Keep

ix

CITY OF SAN DIEGO--OPERATING DEPARTMENT  
PLAN FOR SIDEWALK AND CURB ON  
MISSISSIPPI STREET  
BETWEEN THE SOUTH LINE OF LINCOLN AVE AND  
THE NORTH CURB LINE OF UNIVERSITY AVE.

DATE **NOVEMBER 1917**

SCALE 1" = 100' & 1/2" = 1'

DRAWING NUMBER

551 B

delivered