


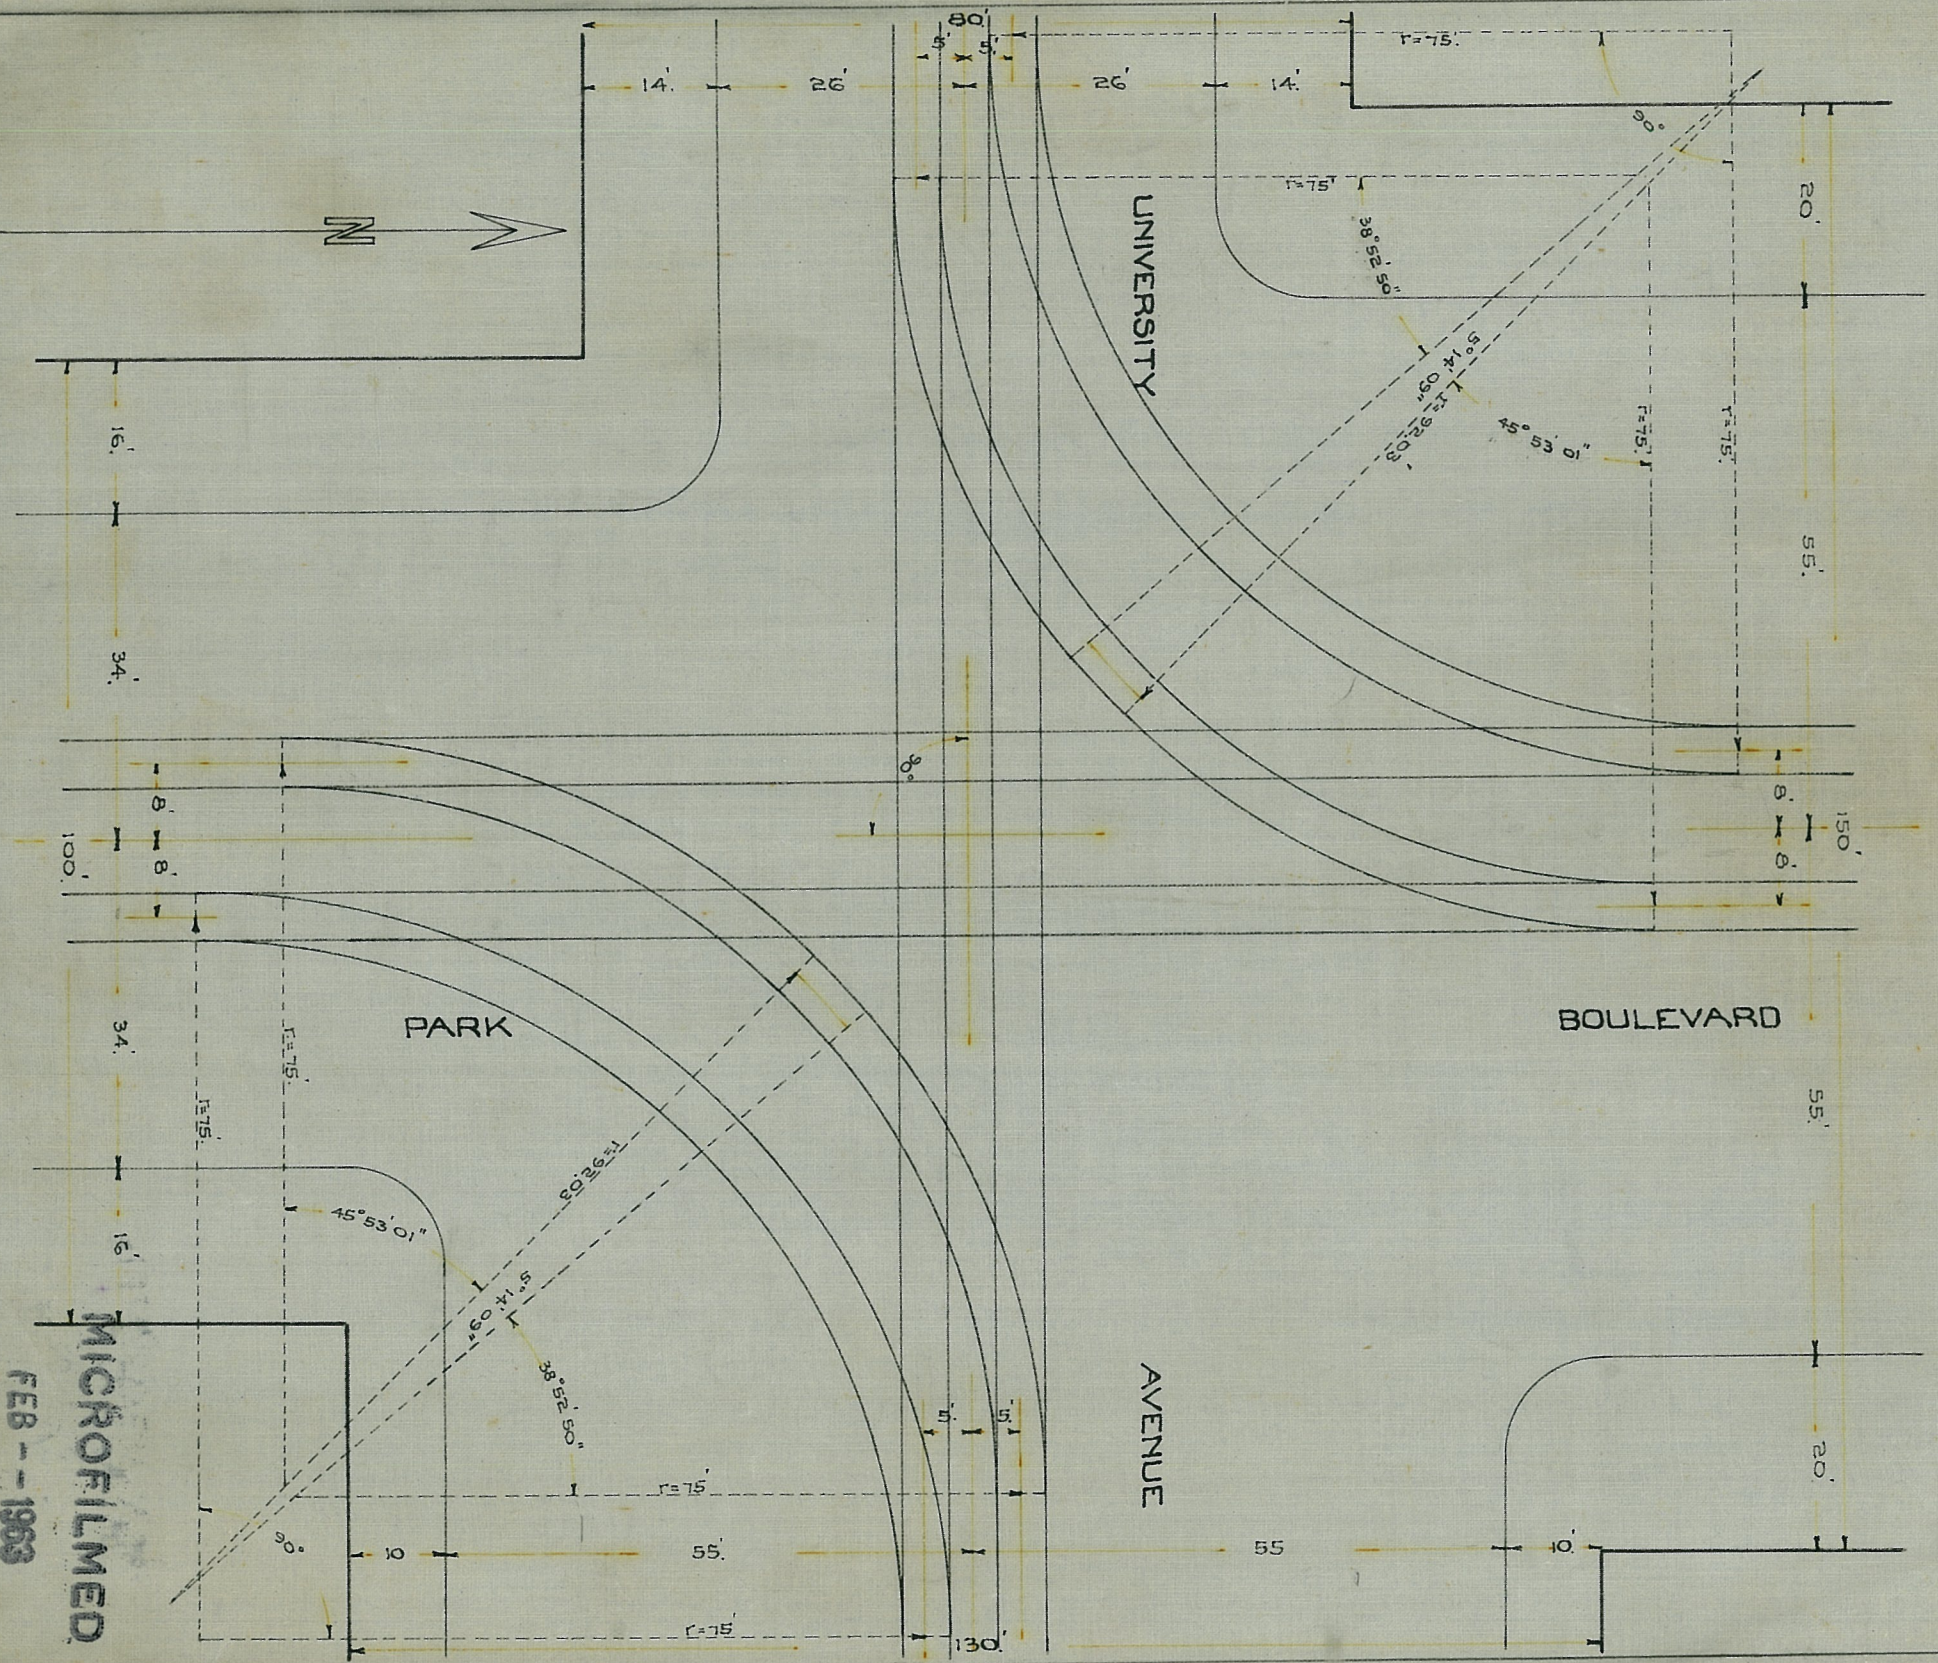

MICROFILMED
FEB - - 1963

DRAWN BY: H.W.J.
CHECKED BY: *Wm. J. Connelley*
FIELD BOOKS: *Wm. J. Connelley*
CITY ENGINEER: *Wm. J. Connelley*
MGR. OF OPERATION

CITY OF SAN DIEGO--OPERATING DEPARTMENT
TRACK LAYOUT AT INTERSECTION OF
PARK BOULEVARD AND UNIVERSITY AVENUE

DATE: Feb. 1918
SCALE: 1" = 20'
DRAWING NUMBER: 366 B

Added