


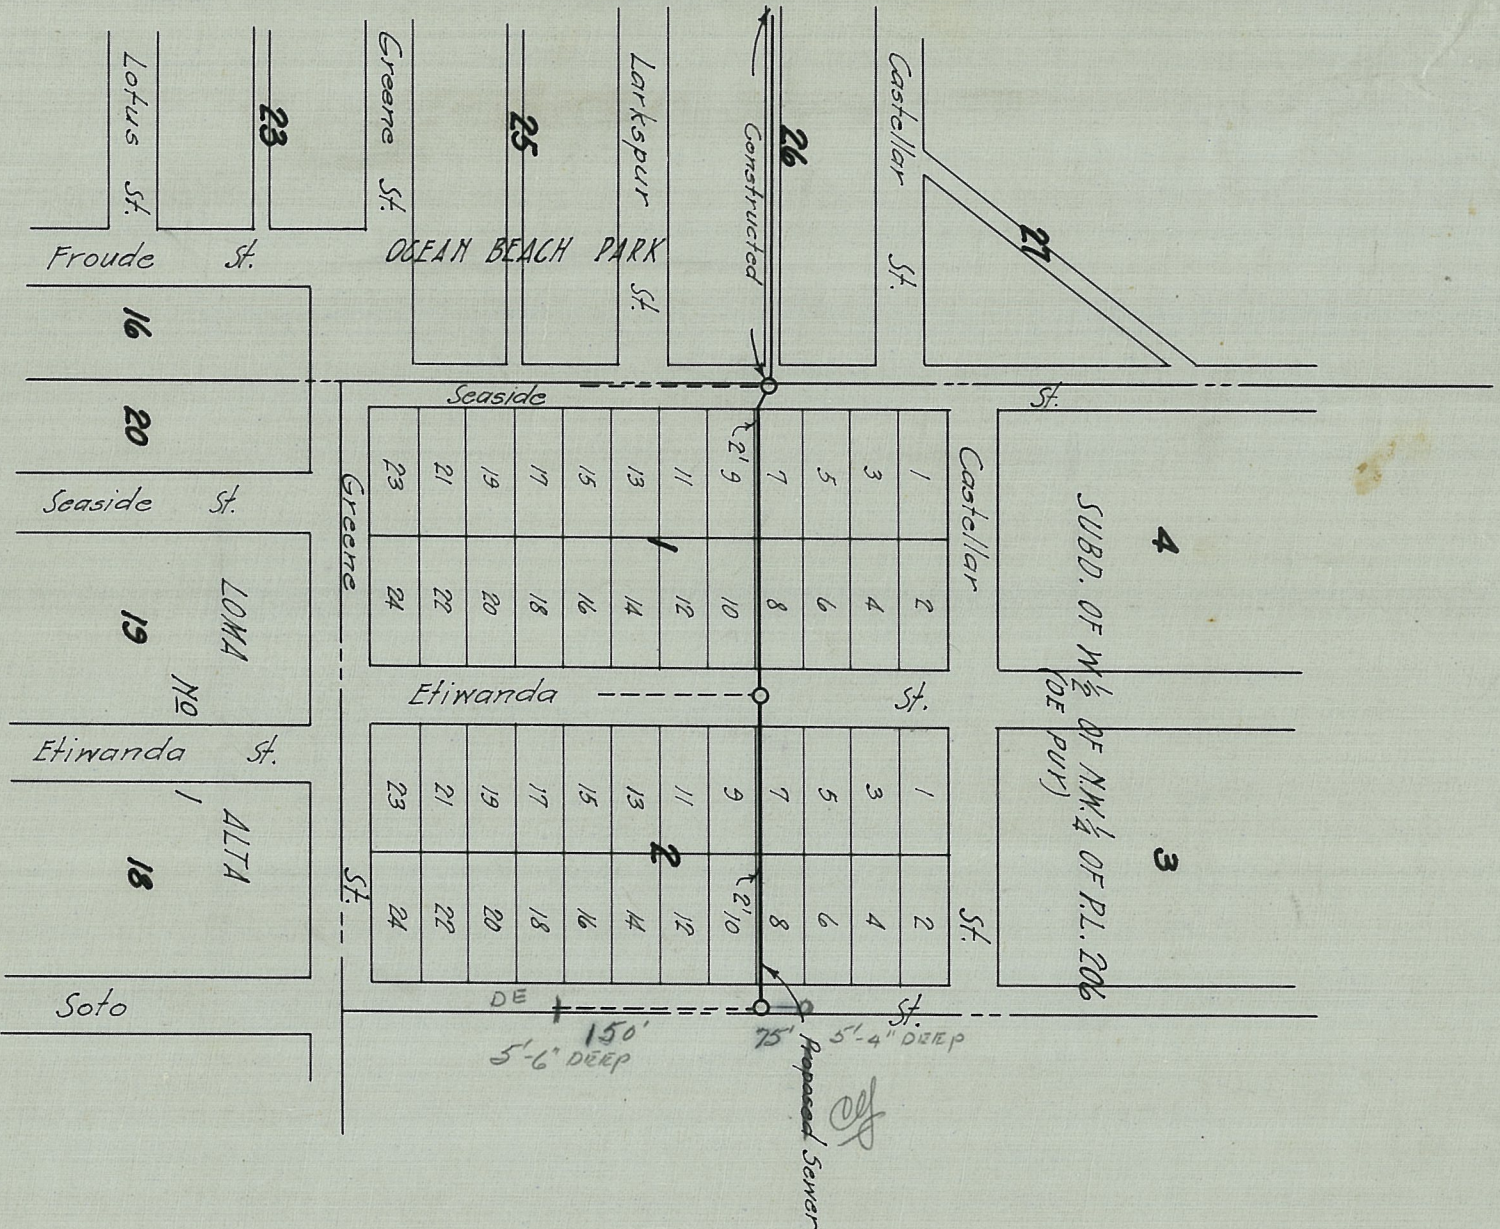

DRAWN BY E.H.S.
 CHECKED BY _____
 FIELD BOOKS _____
 CITY ENGINEER _____
 MGR. OF OPERATION _____

CITY OF SAN DIEGO--OPERATING DEPARTMENT
 SKETCH SHOWING LOCATION OF PRO-
 POSSED SEWER ACROSS BLOCKS 1 AND 2,
 SUBD. OF W. 1/2 OF NW. 1/4 OF P.L. 206.

Q-18,19

MICROFILMED
 FEB -- 1963

DATE _____
 SCALE 1" = 200'
 DRAWING NUMBER
371 B

sketch