
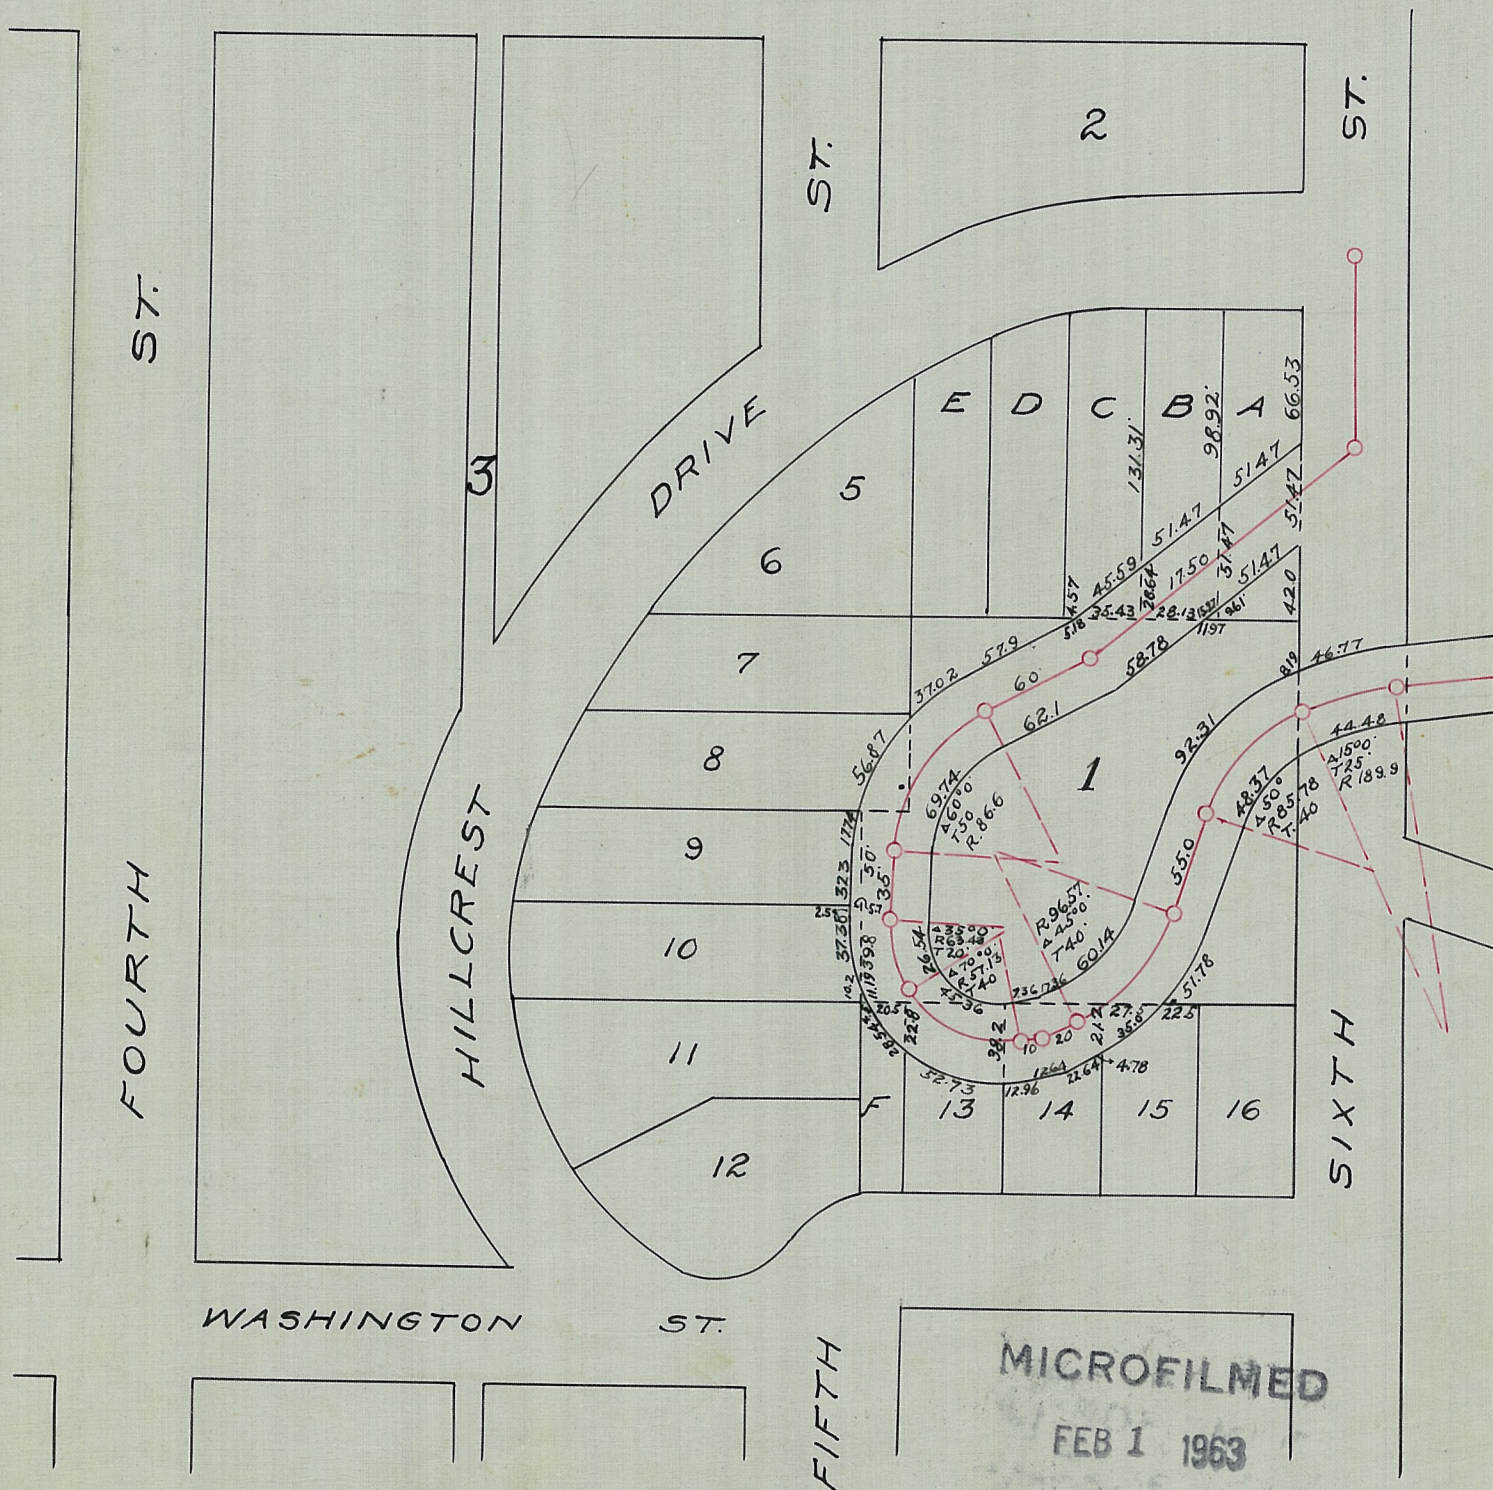


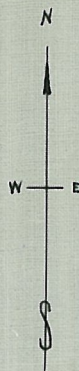

DRAWN BY FML-ELD.
CHECKED BY -----
FIELD BOOKS -----
APPROVED -----
----- CITY ENGR
----- MGR. OF OPERATION

PROPOSED
MISSION GRADE.

DATE -----
SCALE 1" = 100'
DRAWING NUMBER
4 - B