
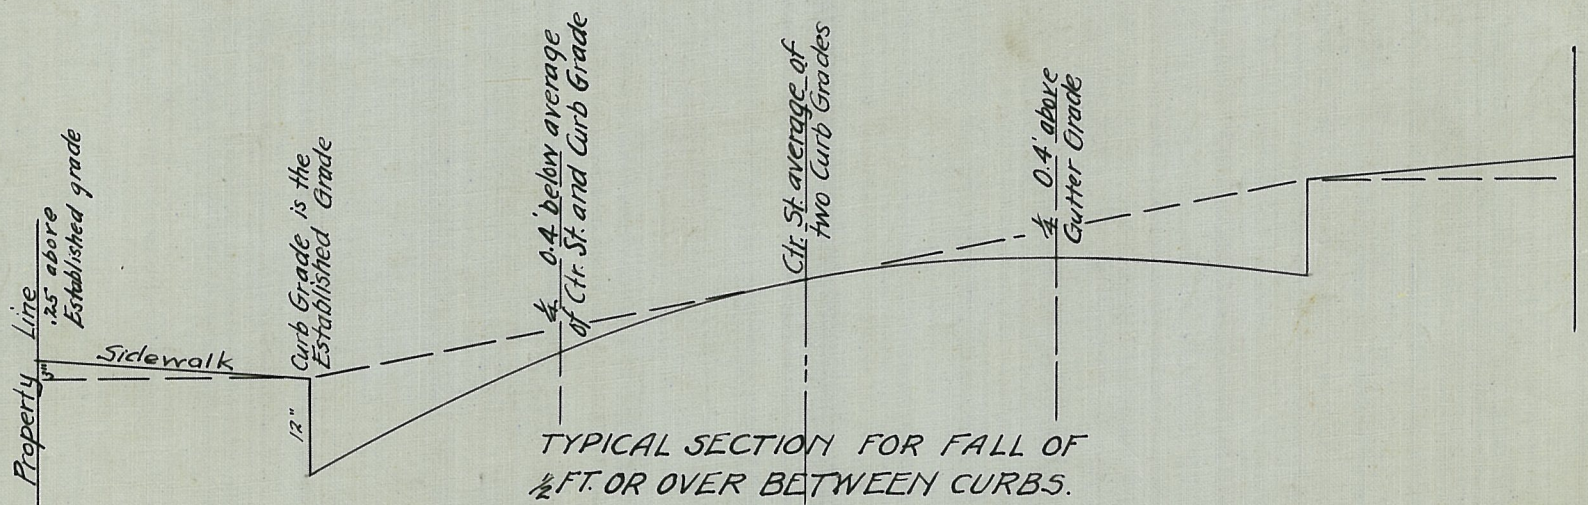


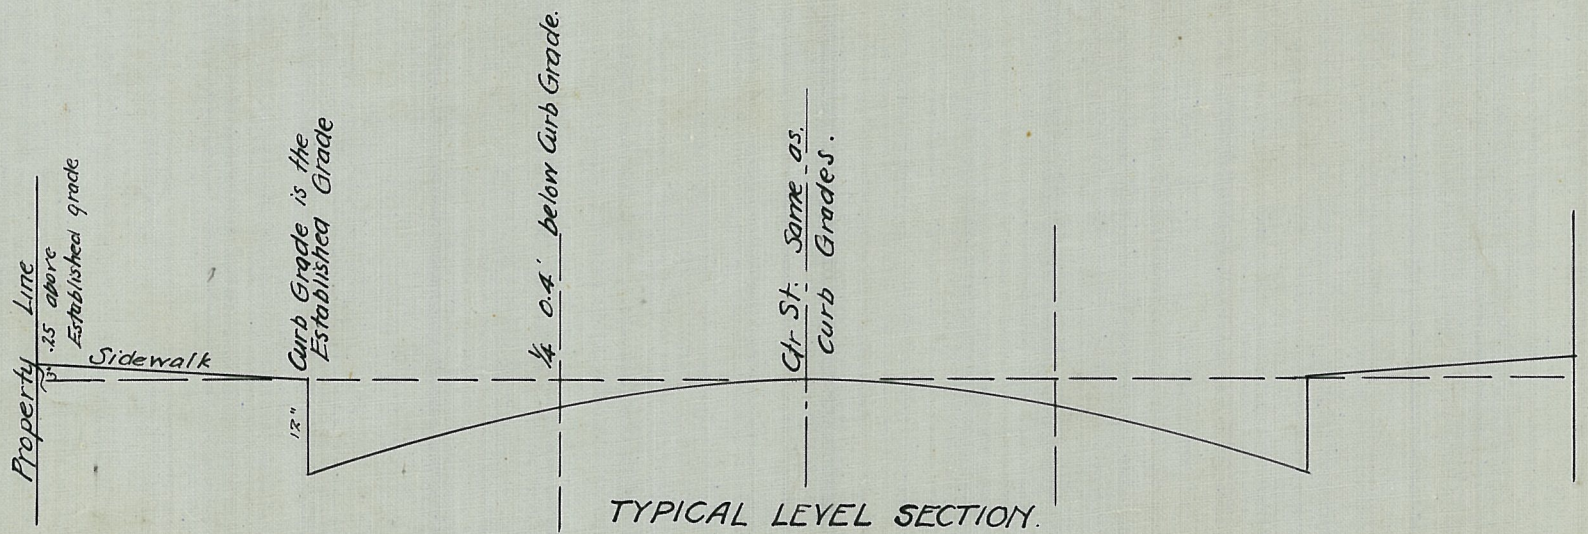

MICROFILMED
FEB 1 1963

DRAWN BY P. L. B.
CHECKED BY _____
FIELD BOOKS _____
APPROVED _____
CITY ENGINEER _____
MGR OF OPERATION _____

TYPICAL STREET CROSS SECTIONS.

DATE JULY 1 1915
SCALE _____
DRAWING NUMBER
5-B