
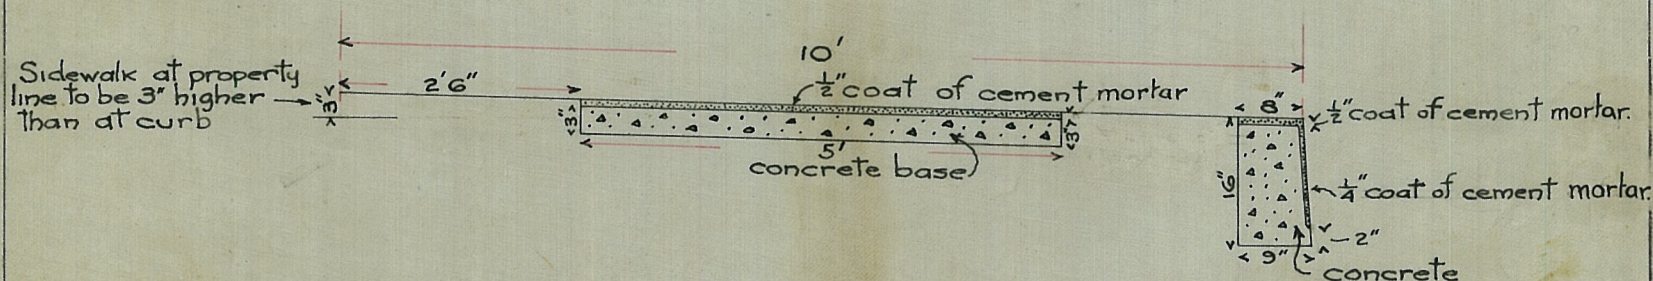


GRANADA AVE.

DALE STREET

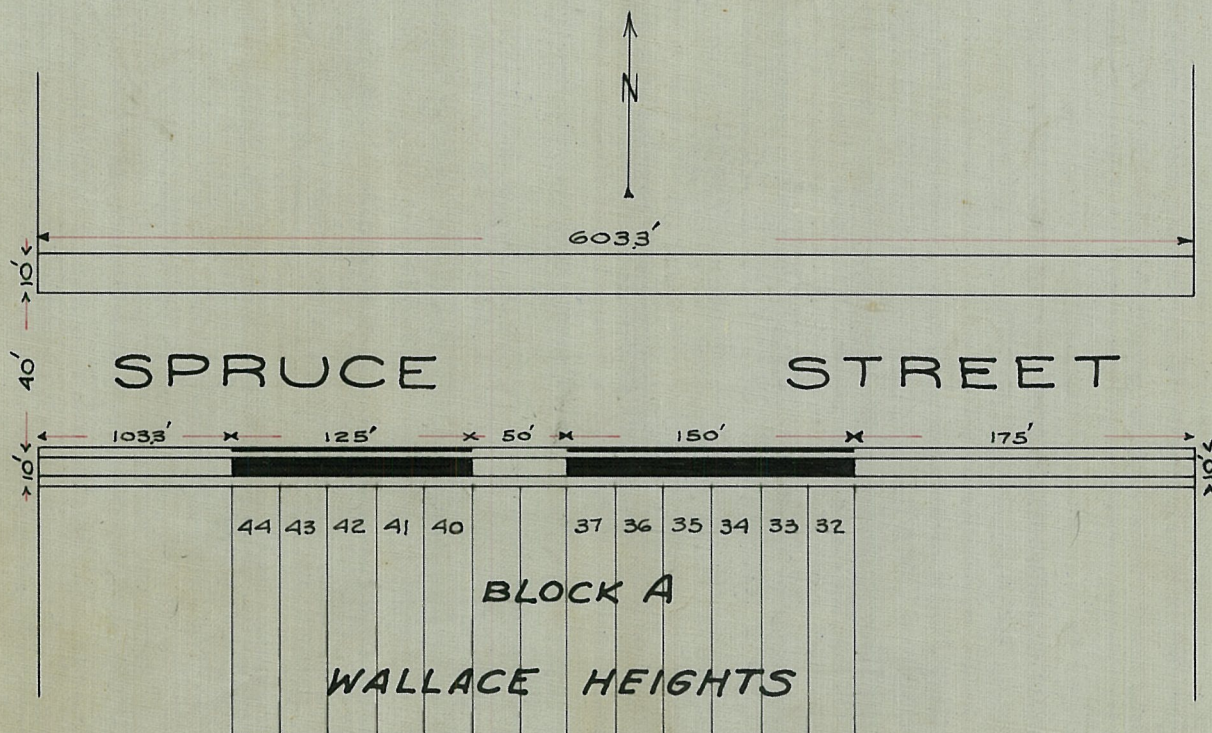

SECTION SHOWING SIDEWALK AND CURB

MICROFILMED

FEB - - 1963

INDEXED

Sidewalk to be constructed according to specifications contained in ordinance No. 6300 shown solid.

Curb to be constructed according to specifications contained in ordinance No. 6300 shown by heavy line.

4-19

DRAWN BY S.W.G.
CHECKED BY G.R.H.

FIELD BOOKS

George Cromwell
CITY ENGINEER
M. Lockwood
MGR. OF OPERATION

CITY OF SAN DIEGO--OPERATING DEPARTMENT
PLANS FOR SIDEWALKS AND CURBS ON
SPRUCE STREET
Between Granada Ave. and Dale St.

DATE Nov. 1915

1" = 100'

SCALE 1" = 2'

DRAWING NUMBER

61 B