
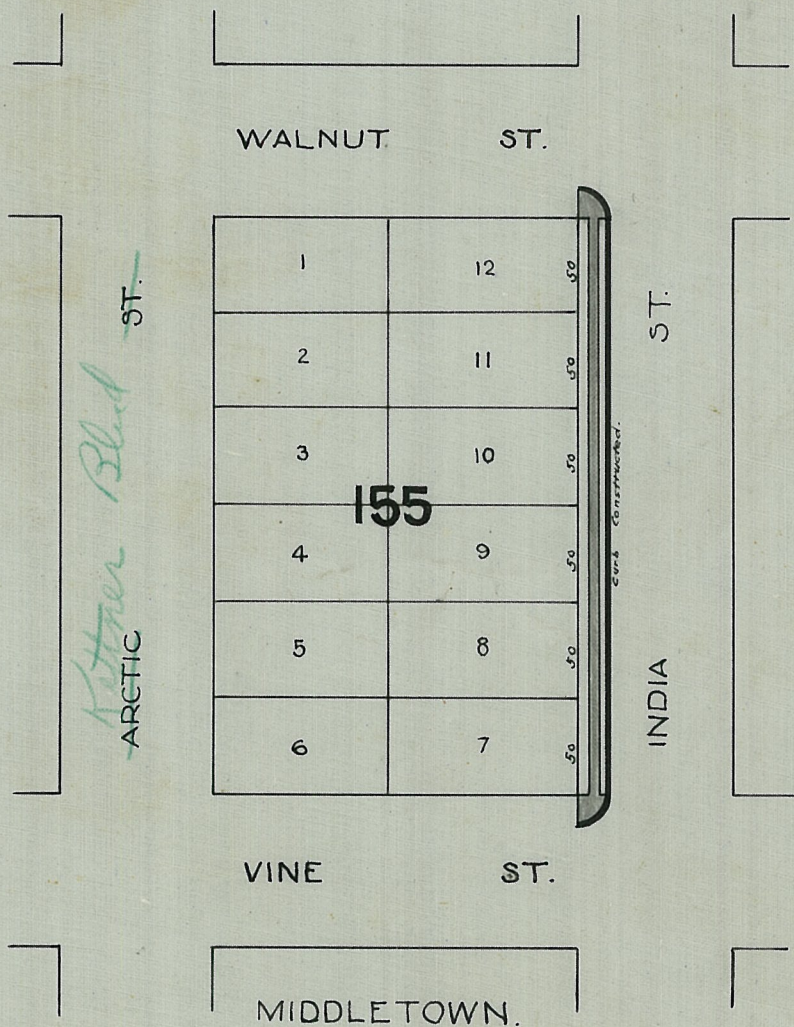


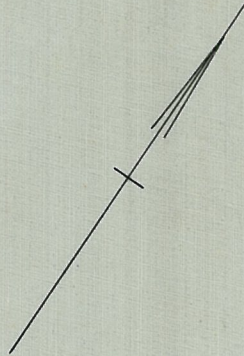

MICROFILMED

FEB - 1963

MICROFILMED

INDEXED

DRAWN BY EL Bartlett
CHECKED BY _____
FIELD BOOKS
Henry Cromwell
CITY ENGINEER
J. M. Lockwood
MGR. OF OPERATION

CITY OF SAN DIEGO--OPERATING DEPARTMENT
PLAN OF CONSTRUCTION FOR SIDEWALKS
ON INDIA ST. IN FRONT OF BLOCK
BELONGING TO THE CITY

F-20

DATE 3-14-16
SCALE 1" = 100'
DRAWING NUMBER
79 B