
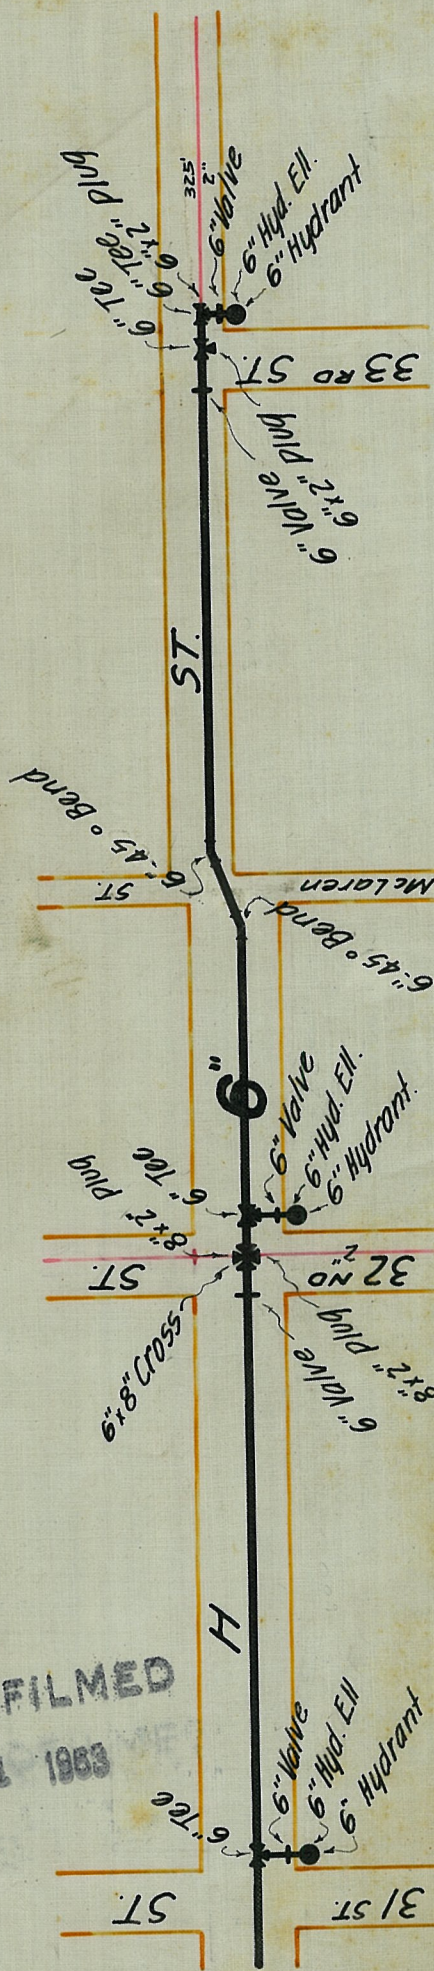


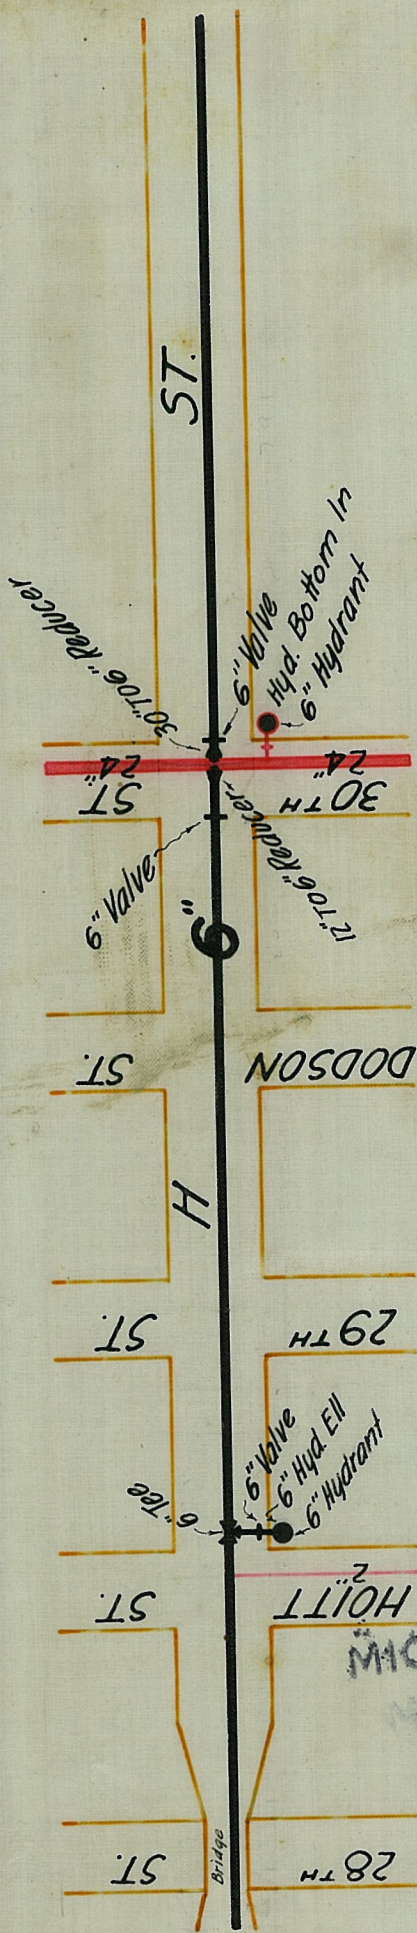

MICROFILMED
FEB 1 1983

DRAWN BY RAE
CHECKED BY G. R. H.
FIELD BOOKS
George Cornwall
CITY ENGR.
H. M. McQuinn
MGR. OF OPERATION

PLAN OF 6" PIPE AND FITTINGS TO
BE LAID ON H ST. FROM 25TH TO 33RD STS.

DATE 7-14-15
SCALE 1"=200 FT.
DRAWING NUMBER
8-B