


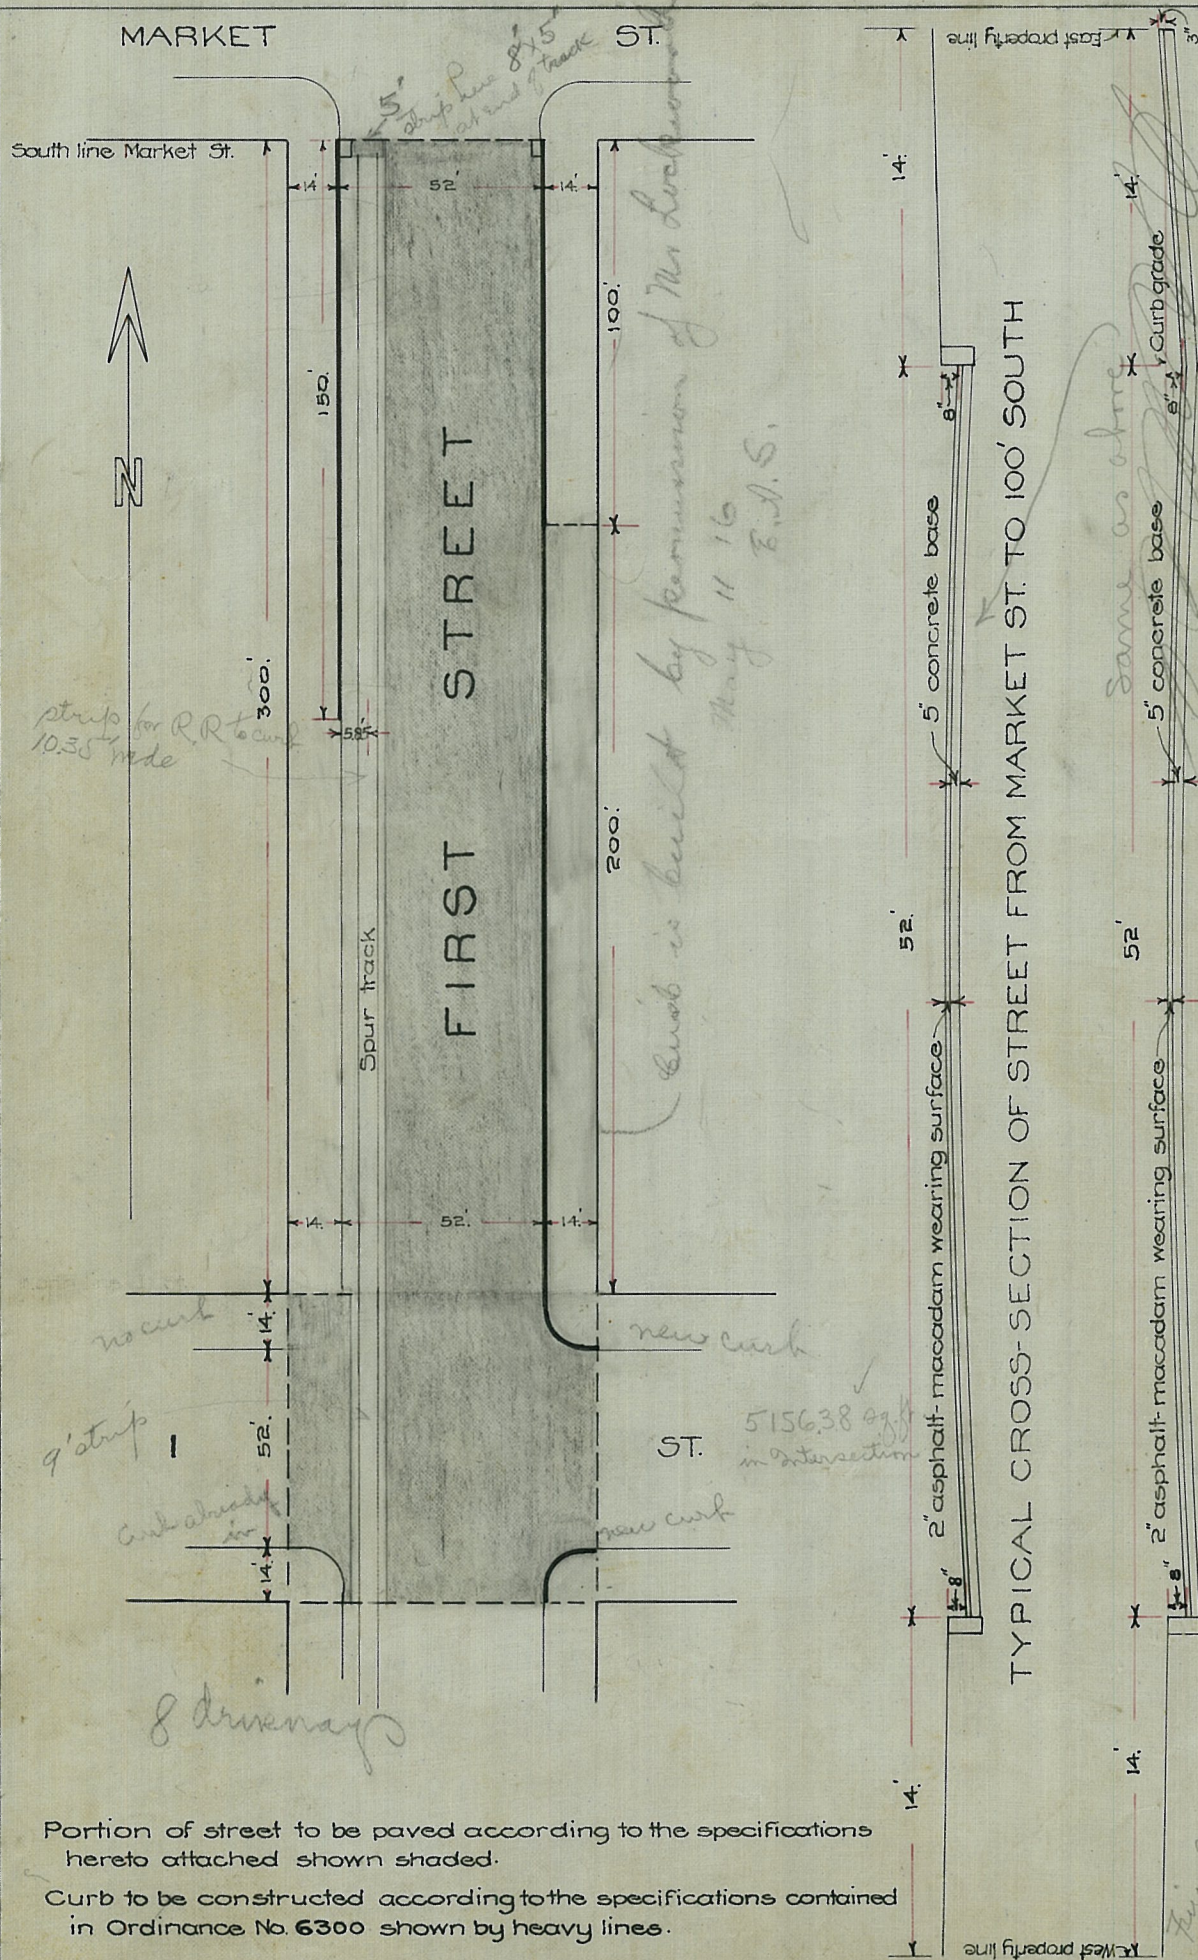

MICROFILMED
FEB -- 1963
INDEXED

497.4 cu. ft. of curb
17681.4 sq. ft. paving
405.0 cu. ft. in street
7808.64

Portion of street to be paved according to the specifications hereto attached shown shaded.

Curb to be constructed according to the specifications contained in Ordinance No. 6300 shown by heavy lines.

DRAWN BY H.W.J.

CHECKED BY

FIELD BOOKS

George Emmert
CITY ENGINEER
M. Lockwood
MGR. OF OPERATION

CITY OF SAN DIEGO--OPERATING DEPARTMENT

PLANS FOR THE IMPROVEMENT OF

FIRST STREET

Between the south line of Market St. and the south line of I St.

DATE April 1916

SCALE 1" = 50'
1" = 1'

DRAWING NUMBER

88

B