
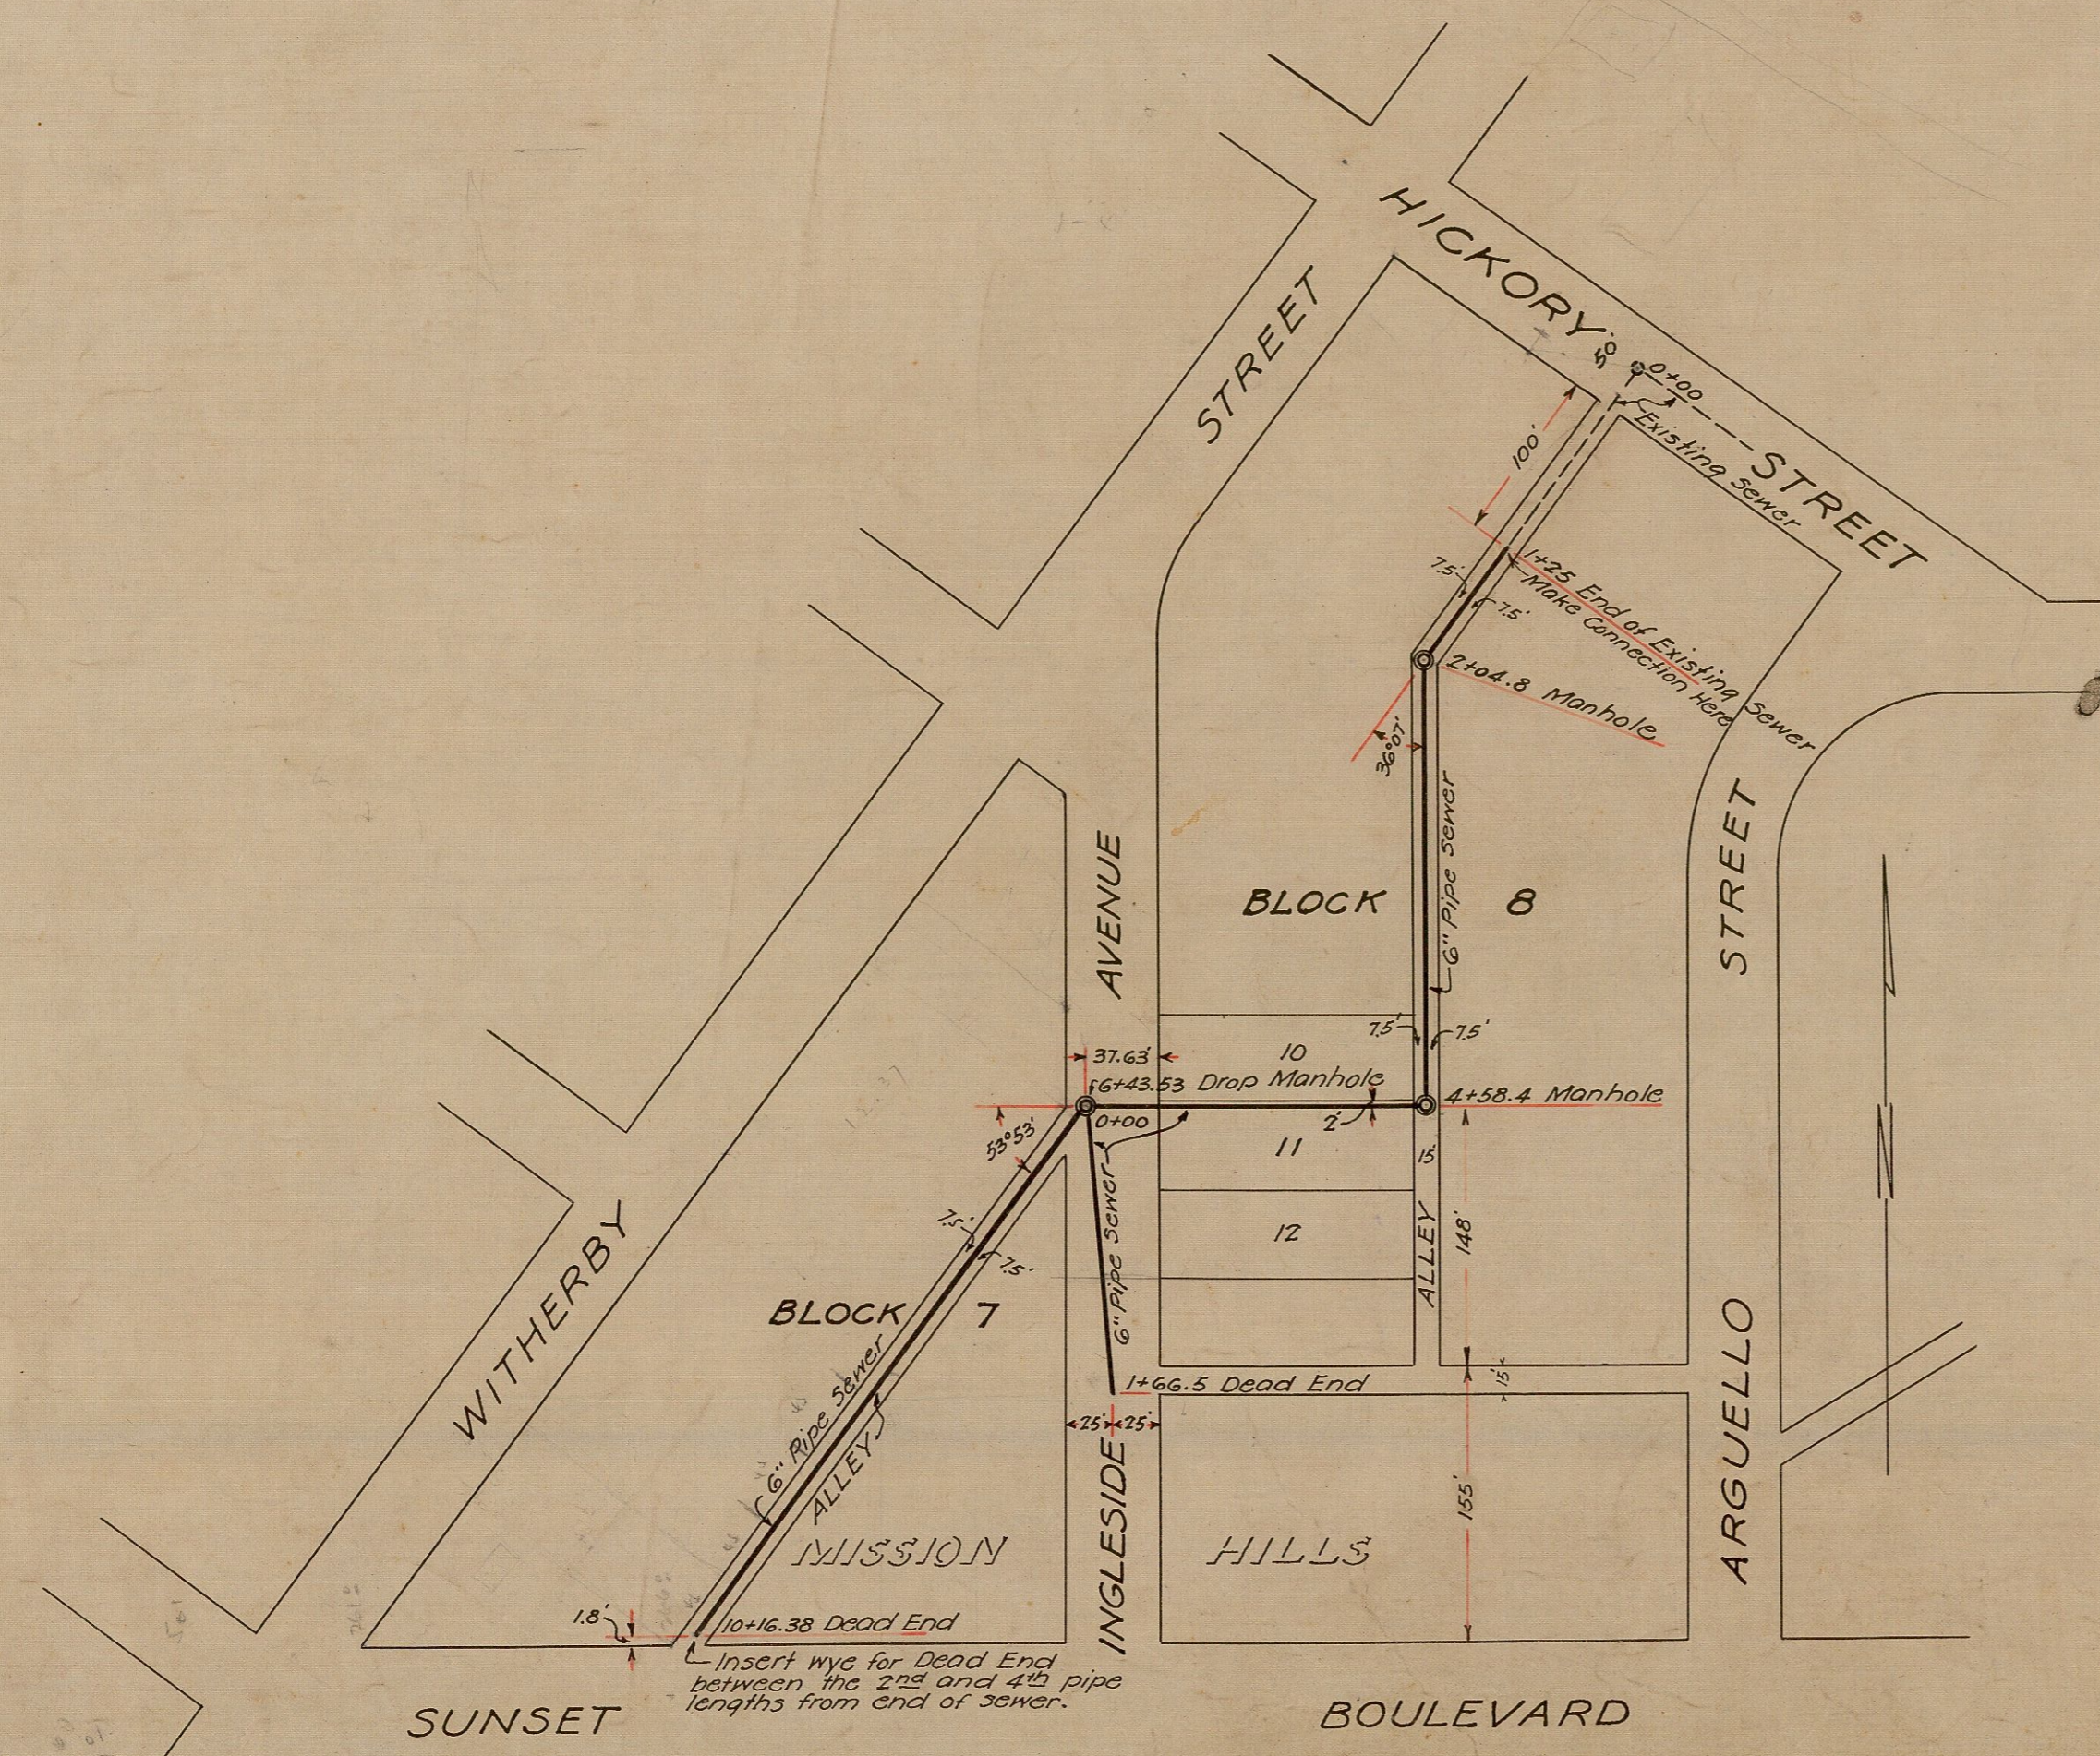
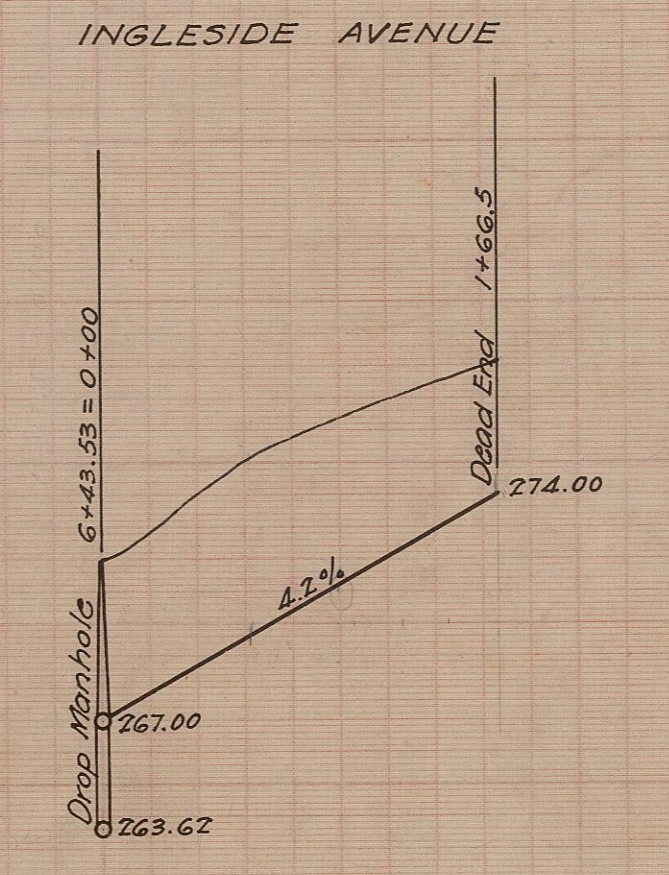


ALLEYS BLOCKS 7 & 8, MISSION HILLS

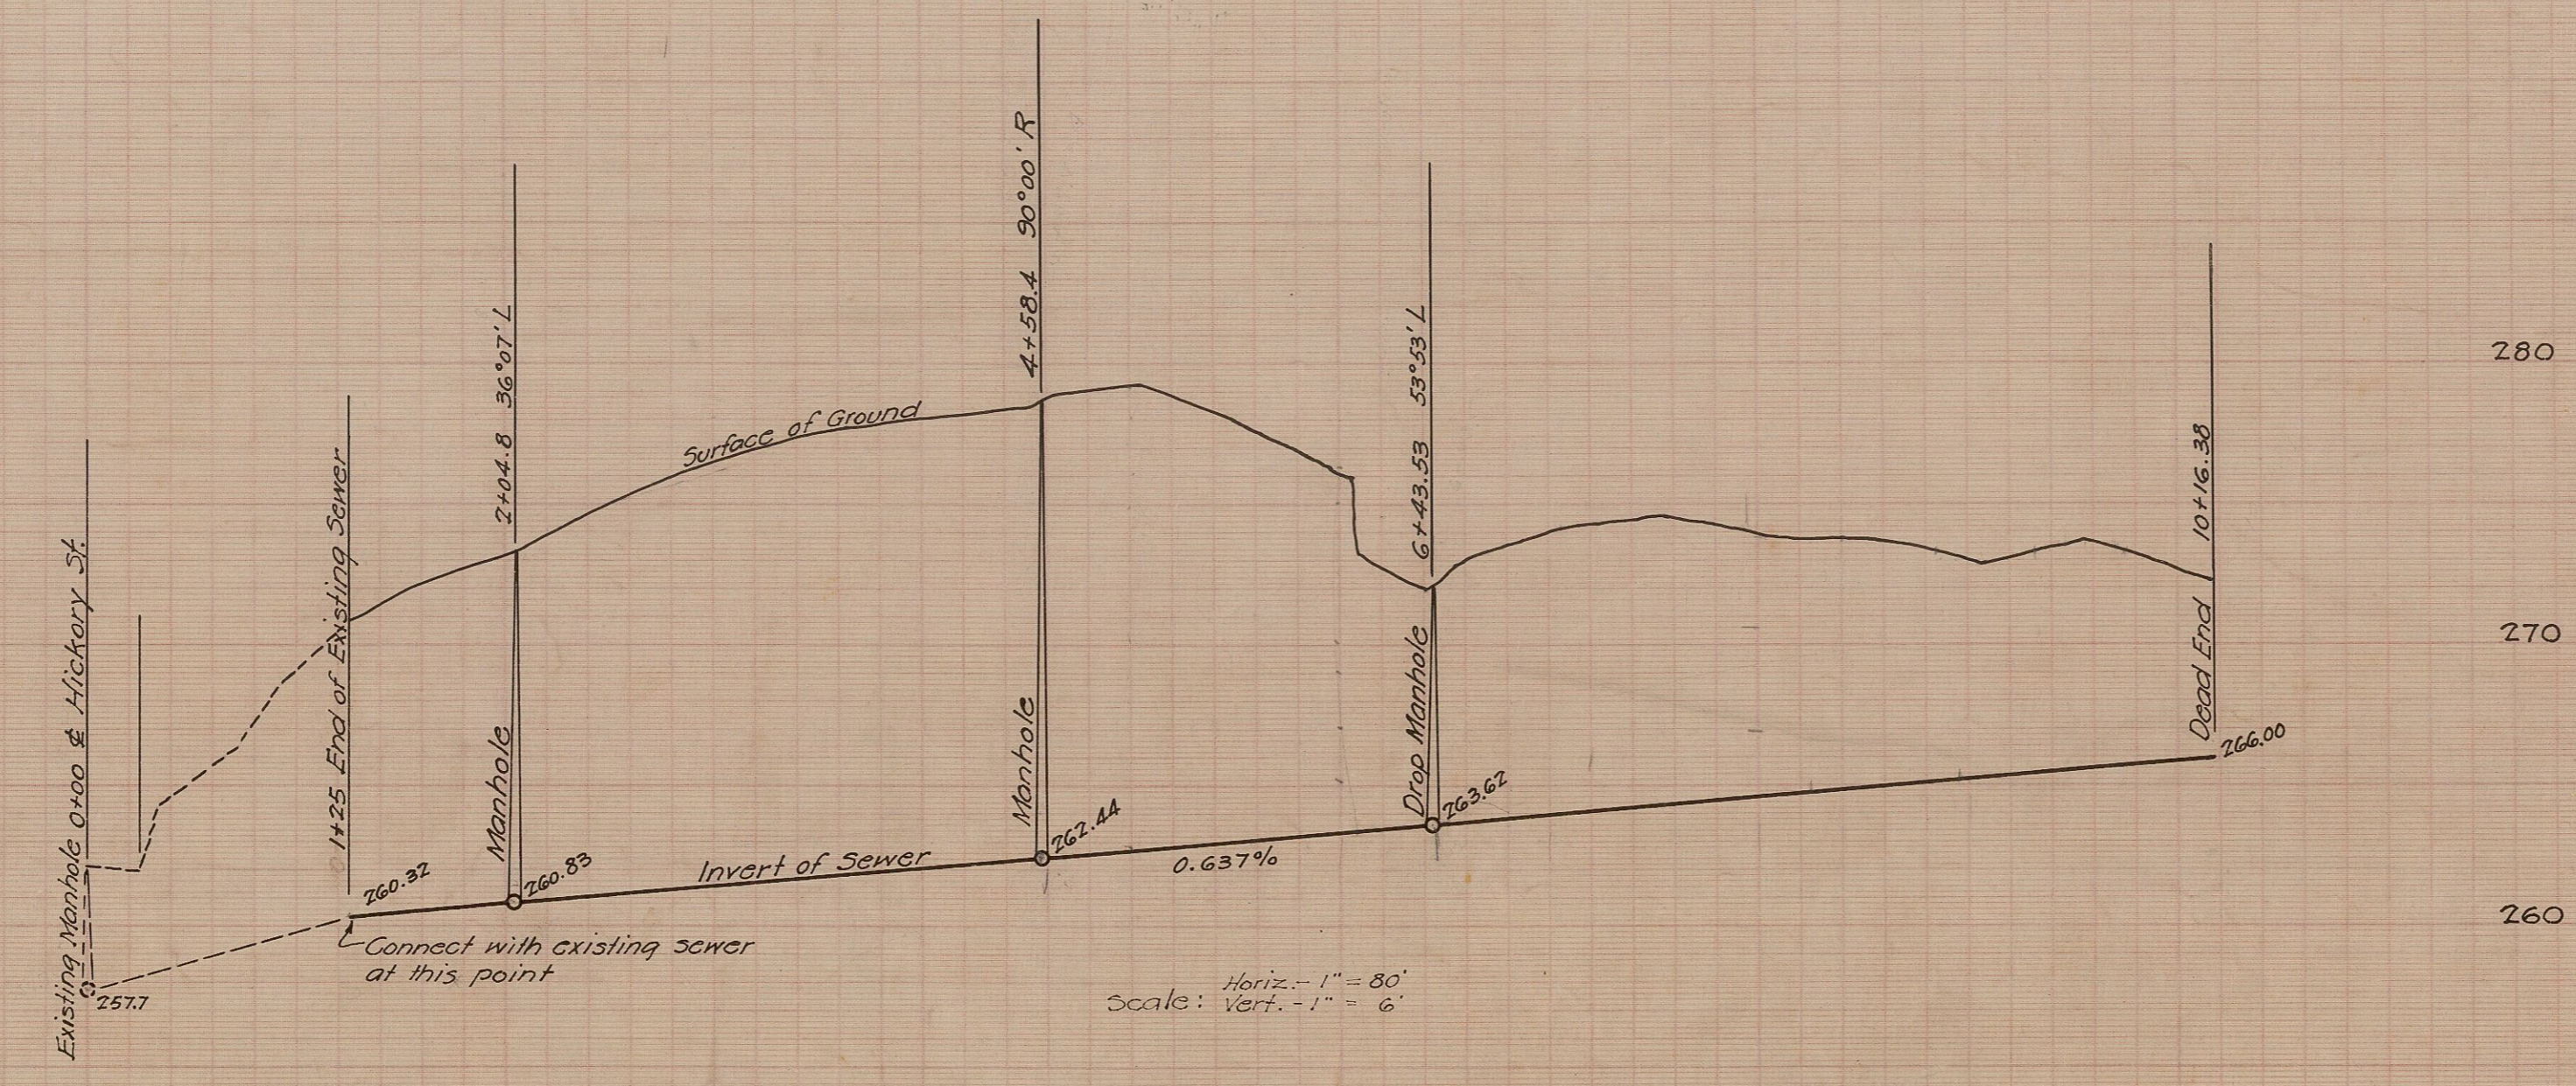

NOTE:
 Sewer lines to be constructed of 6" concrete pipe.
 The sewer in the Alleys in Blocks 7 and 8, and across lot 11, Block 8, Mission Hills, is 891.4 feet in length including interior dimensions of manholes.
 The sewer in Ingleside Ave. is 166.5 feet in length.
 Manholes to be constructed according to Dwg. 67-B
 Drop Manholes to be " " " " 66-B
 Dead Ends " " " " 123-B

E.F.-18

CITY OF SAN DIEGO OPERATING DEPARTMENT	
Plans for the construction of SANITARY SEWERS IN THE ALLEYS IN BLOCKS 7 and 8, and ACROSS LOT 11, BLOCK 8, MISSION HILLS, and IN INGLESIDE AVENUE.	
APPROVED <i>E. A. Rudas</i> CITY ENGINEER	DATE Jan. 3 - 1923
DRAWN BY E.H.S.	SCALE Plan 1" = 100'
CHECKED BY FIELD NO. 355-251-972	DRAWING NUMBER 199 D
MICROFILMED	