


CONTINUED ON SHEET #8

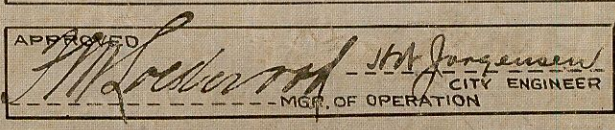

CONTINUED ON SHEET #10 & 11

CONTINUED ON SHEET #10

Sheet 9	CITY OF SAN DIEGO OPERATING DEPARTMENT	of 11 Sheets
PLANS FOR A SEWERAGE SYSTEM FOR PORTIONS OF MIDDLETOWN OLD SAN DIEGO UNIVERSITY HEIGHTS & MISSION VALLEY DISTRICTS		
APPROVED  CITY ENGINEER	DATE DEC. 22, 1927. SCALE 1" = 100'	
DRAWN BY TRACED BY CHECKED BY FIELD BOOKS	CHANGED DATE O.K.	DRAWING NUMBER 290 D

E.F. 1920