
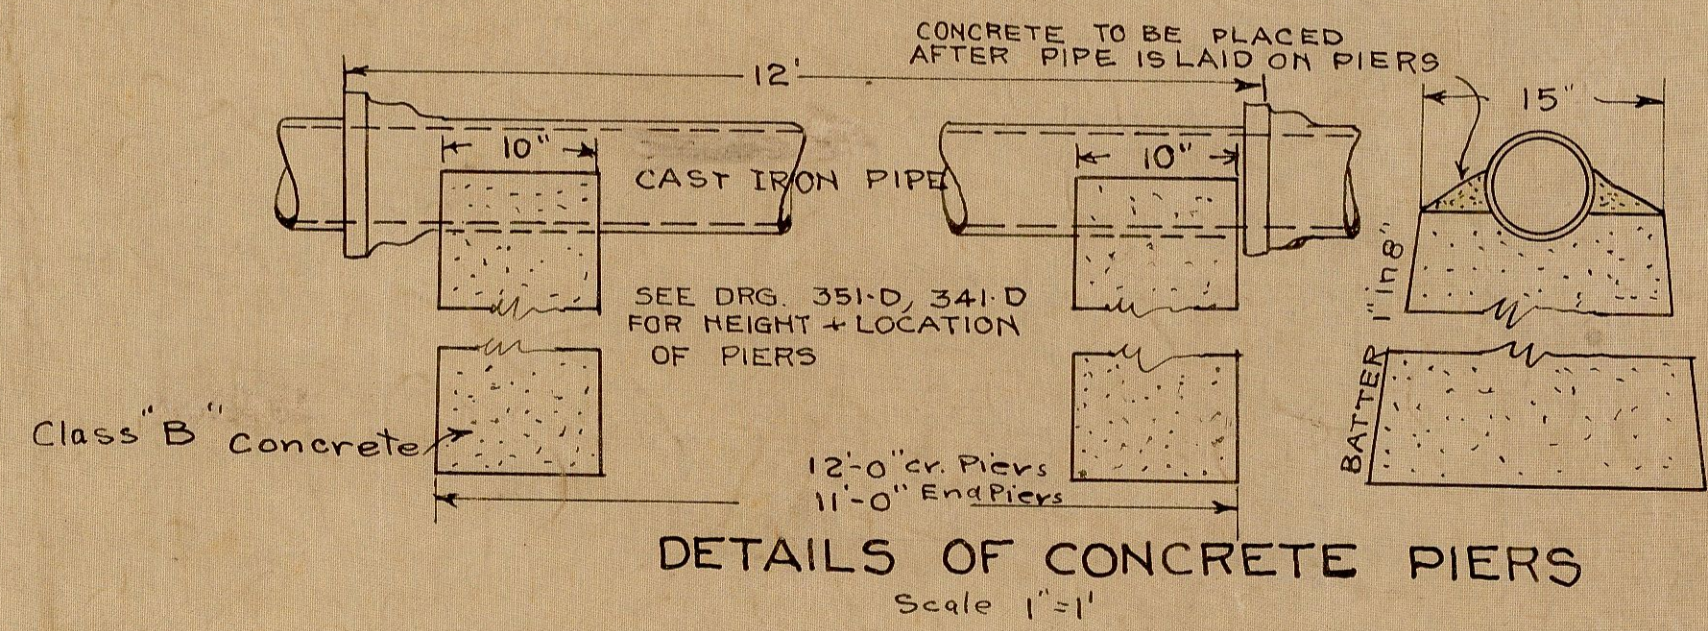


LOCATION PLAN  
Scale 1"=10'

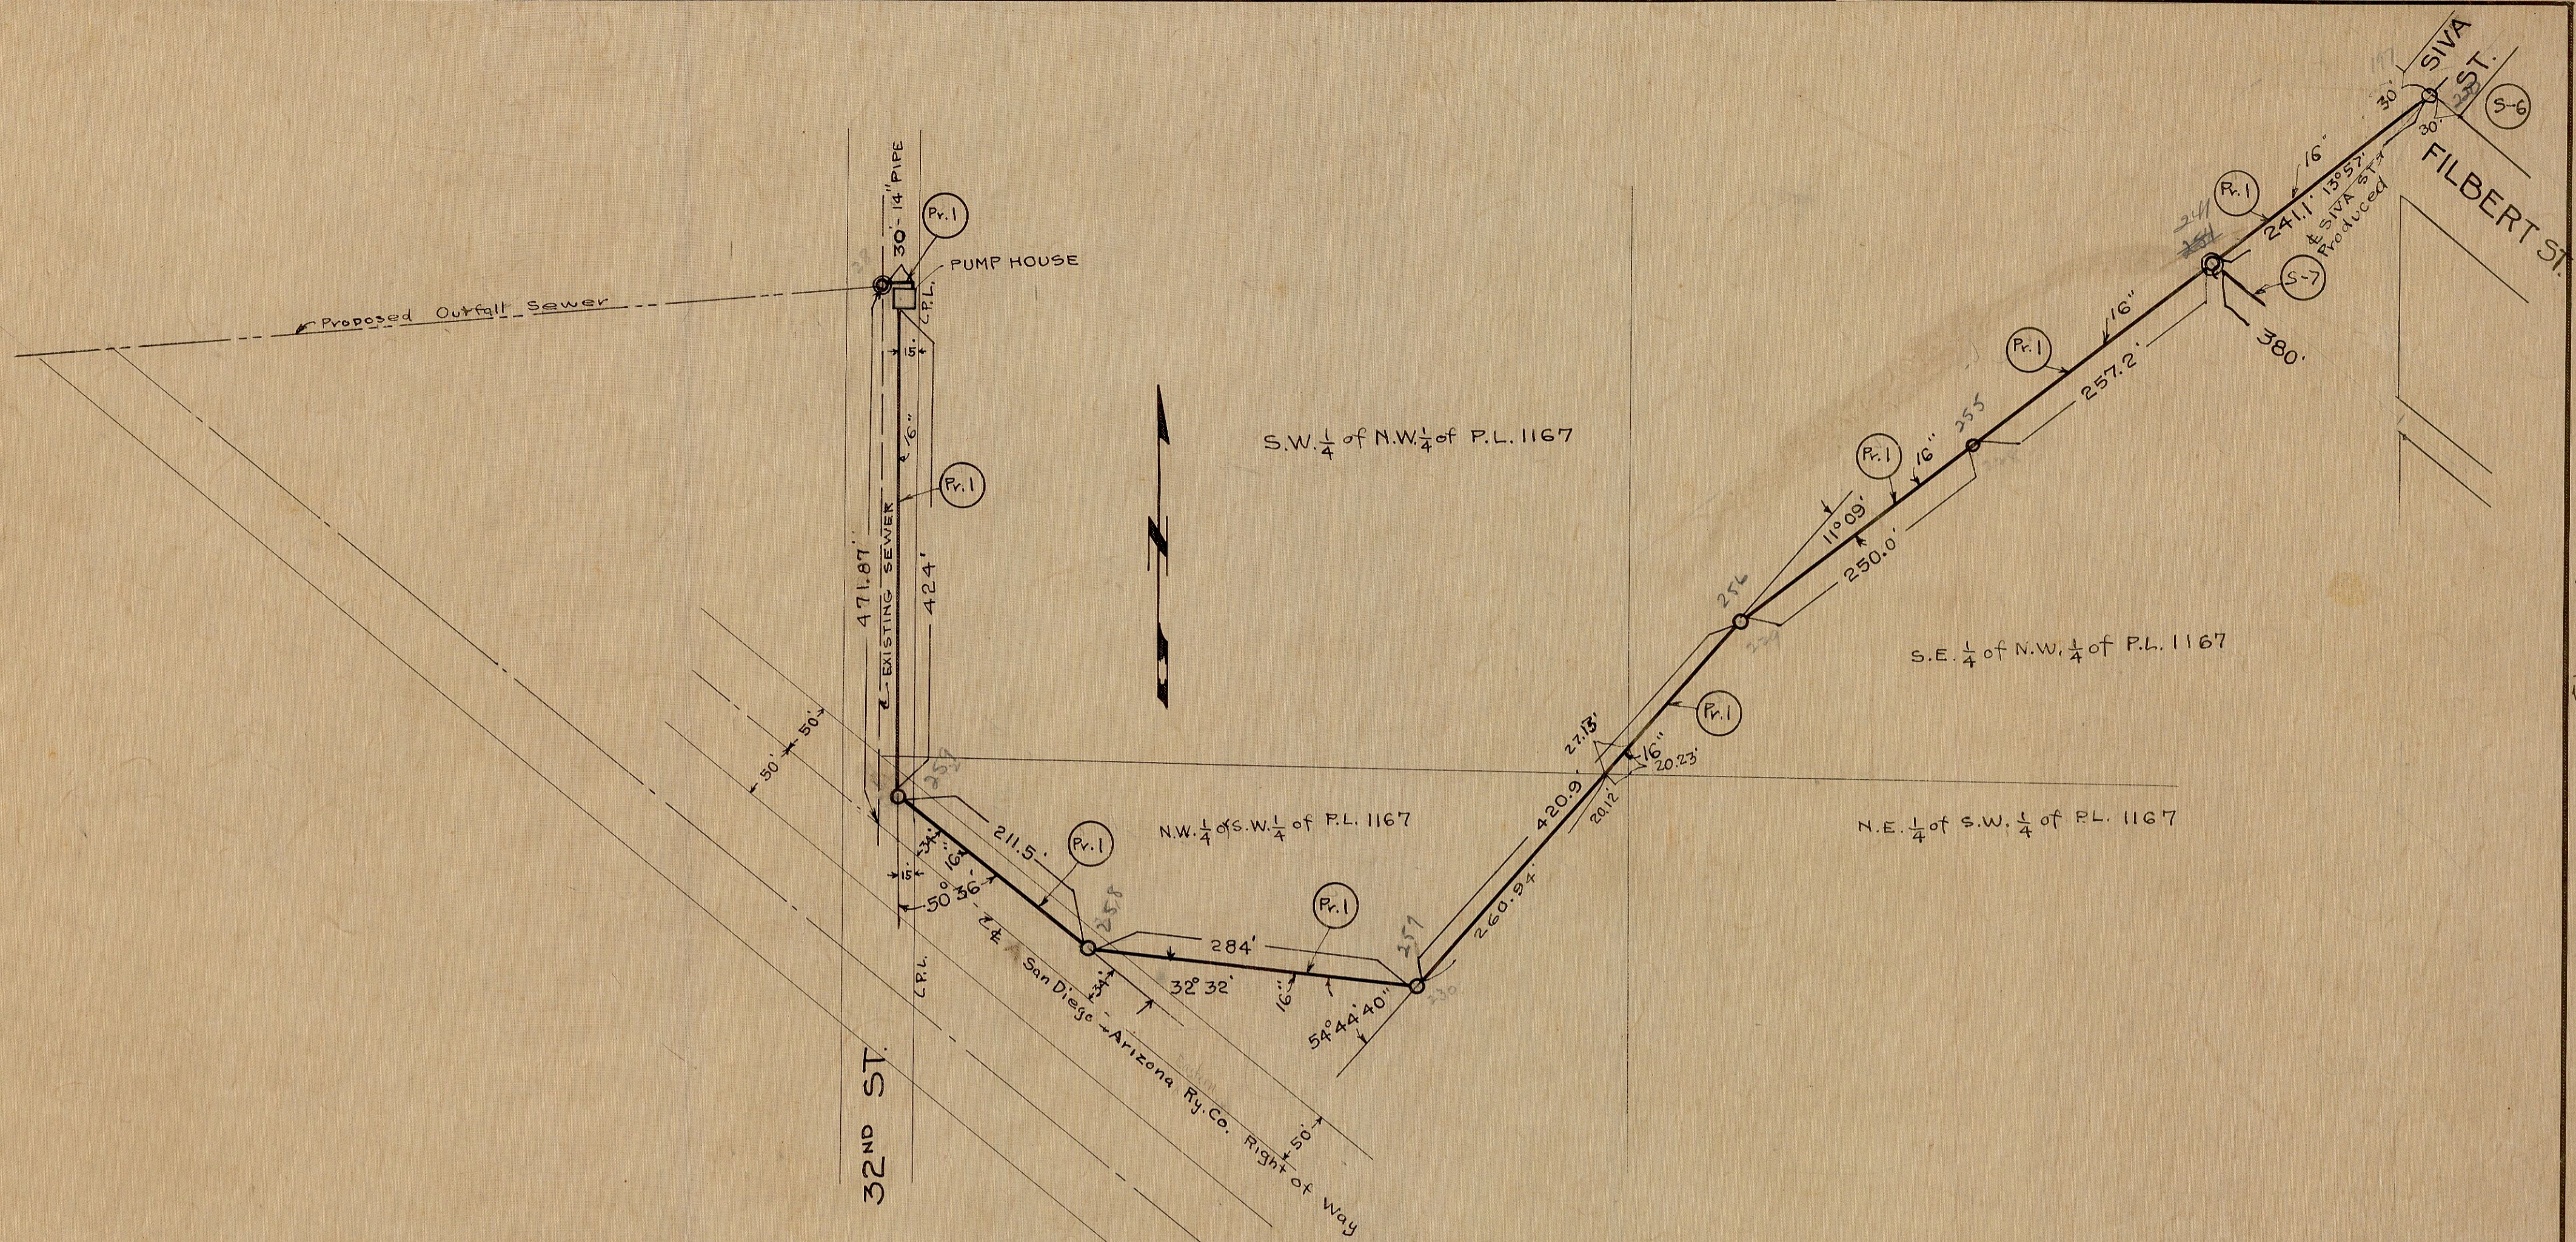

H.I-24,257  
MICROFILMED  
SEP 11 1963

SHEET 8	CITY OF SAN DIEGO OPERATING DEPARTMENT	10 SHEETS
PLANS FOR THE CONSTRUCTION OF A SANITARY SEWERAGE SYSTEM IN SOUTH EASTERN PORTION OF CITY		
APPROVED	<i>M. Rhodes</i> CITY ENGINEER	DATE OCT 24 1925
DRAWN BY Phelps		SCALE 1"=100'
CHECKED BY FIELD BOOK		CHANGES DATE MICROFILMED 334 D