





FLORIDA

ST.

EL CAJON

HOWARD

POLK

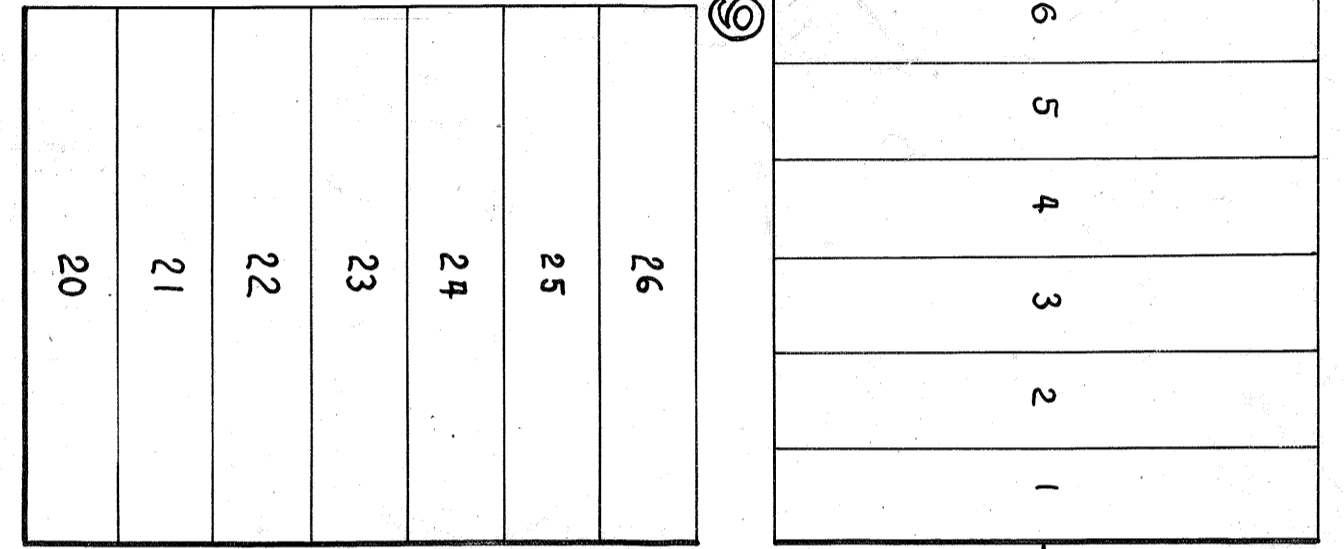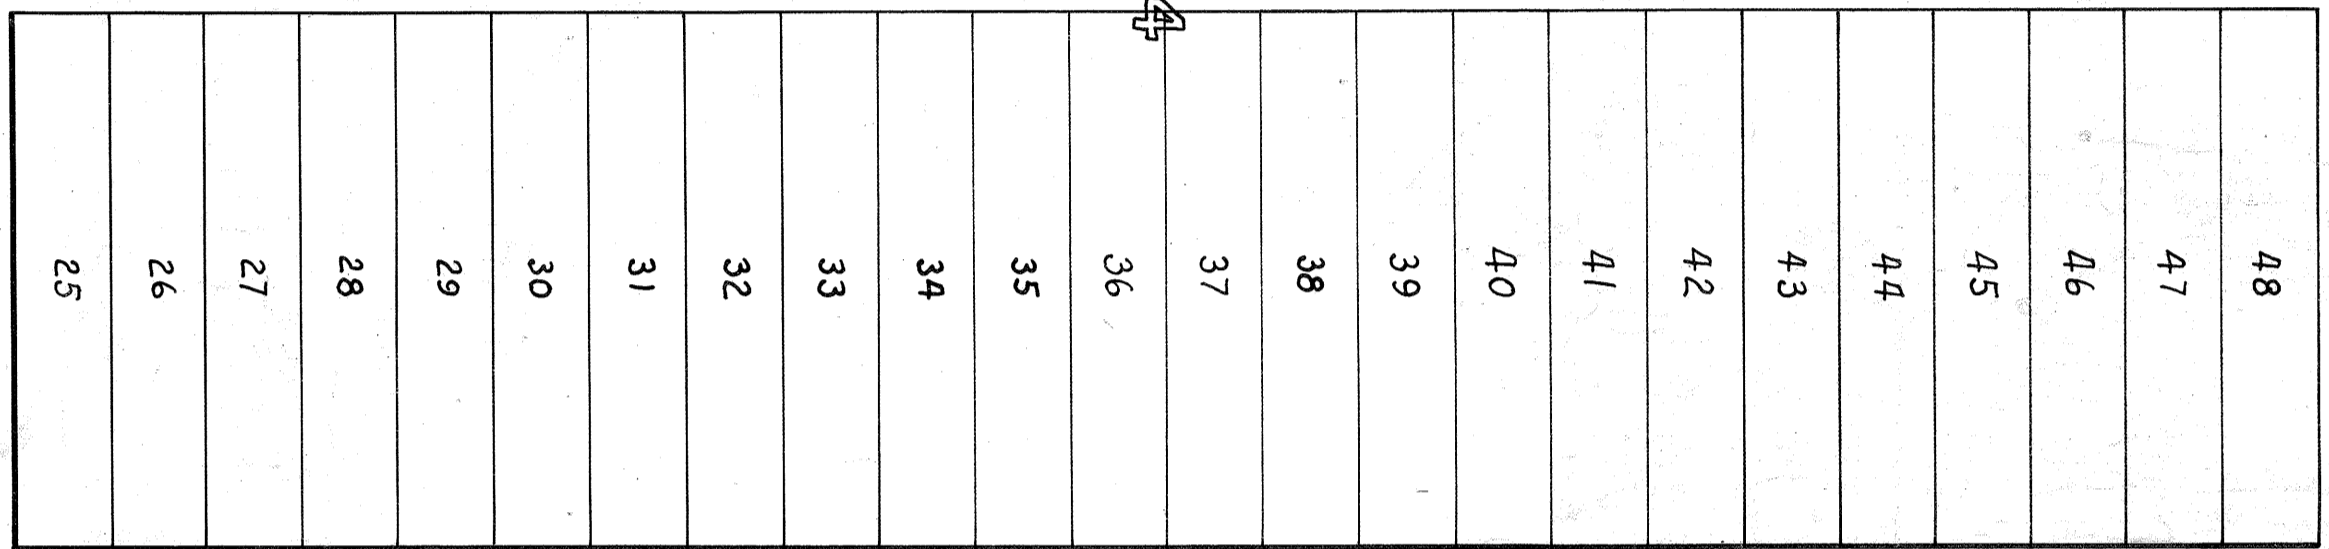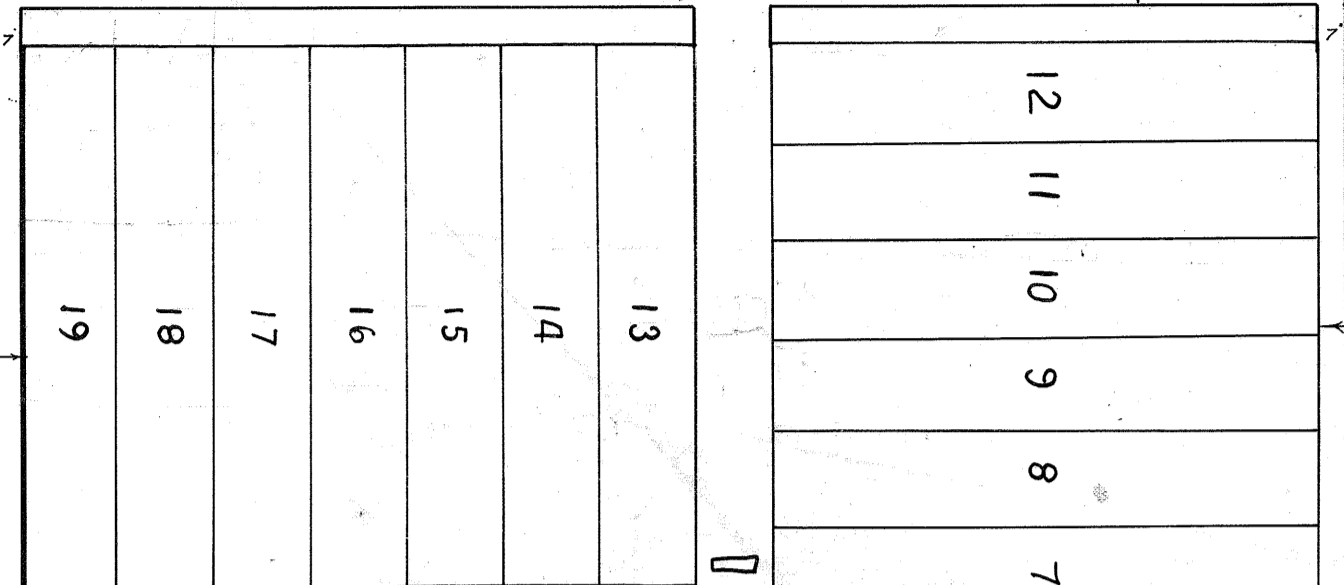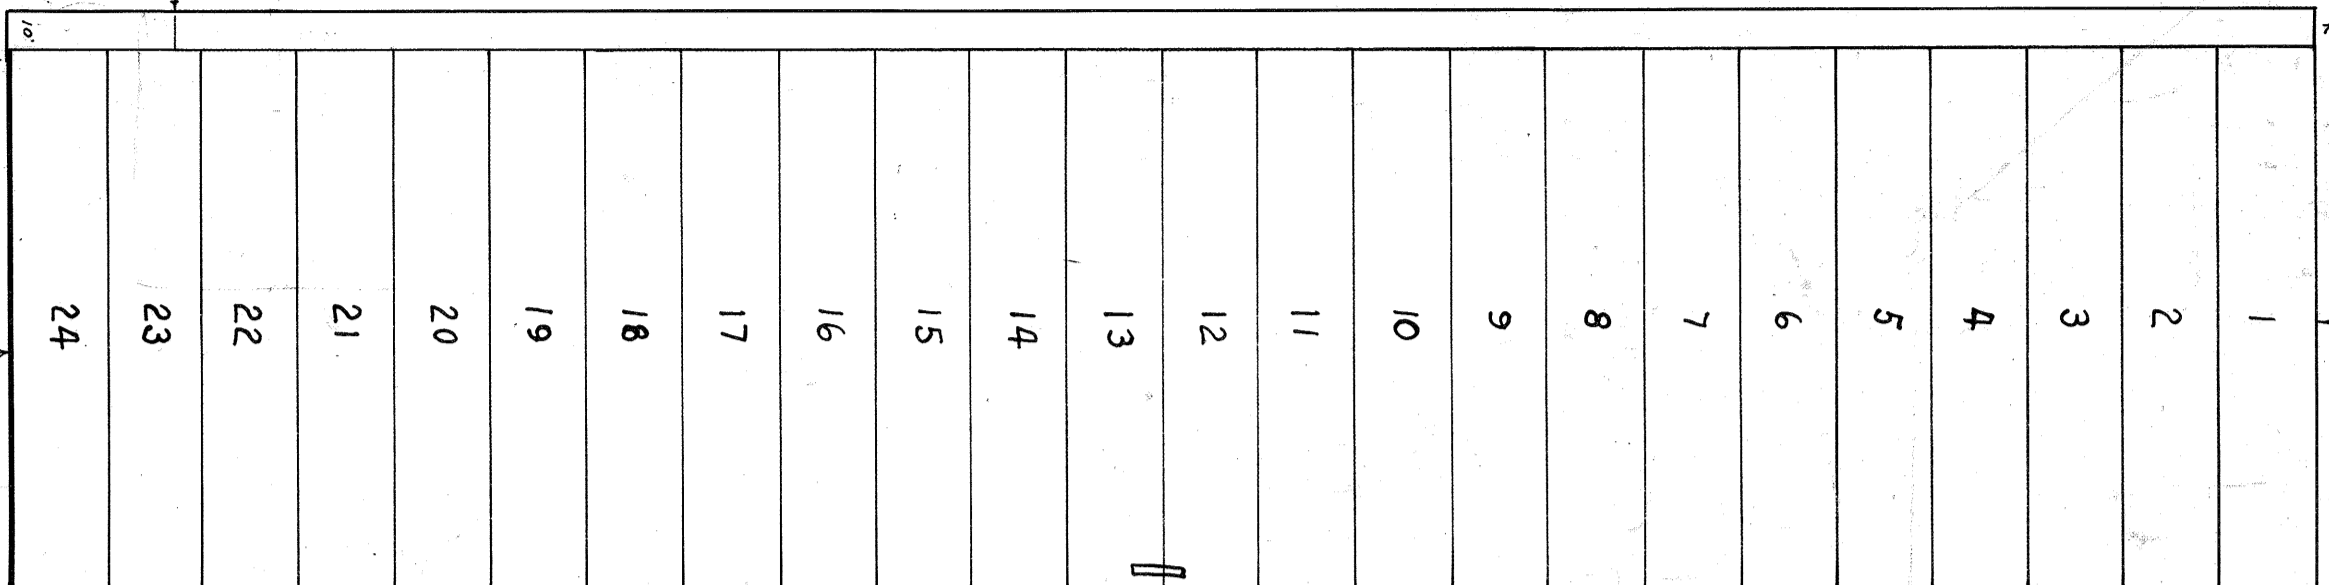





ALABAMA

ST.

BLVD.

AVE.

AVE.

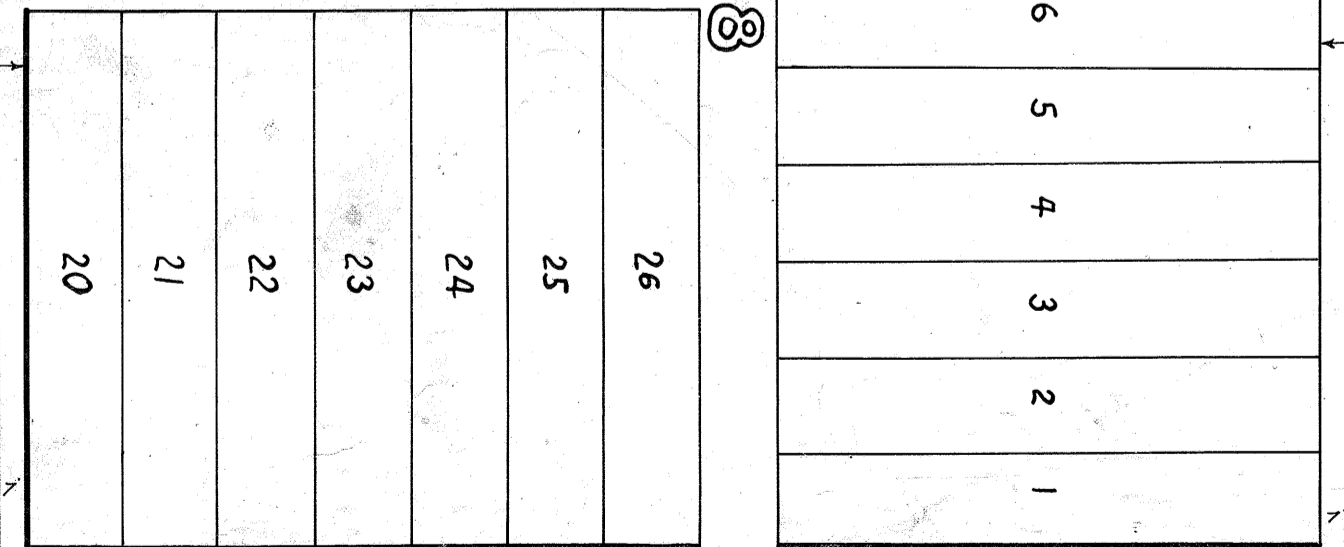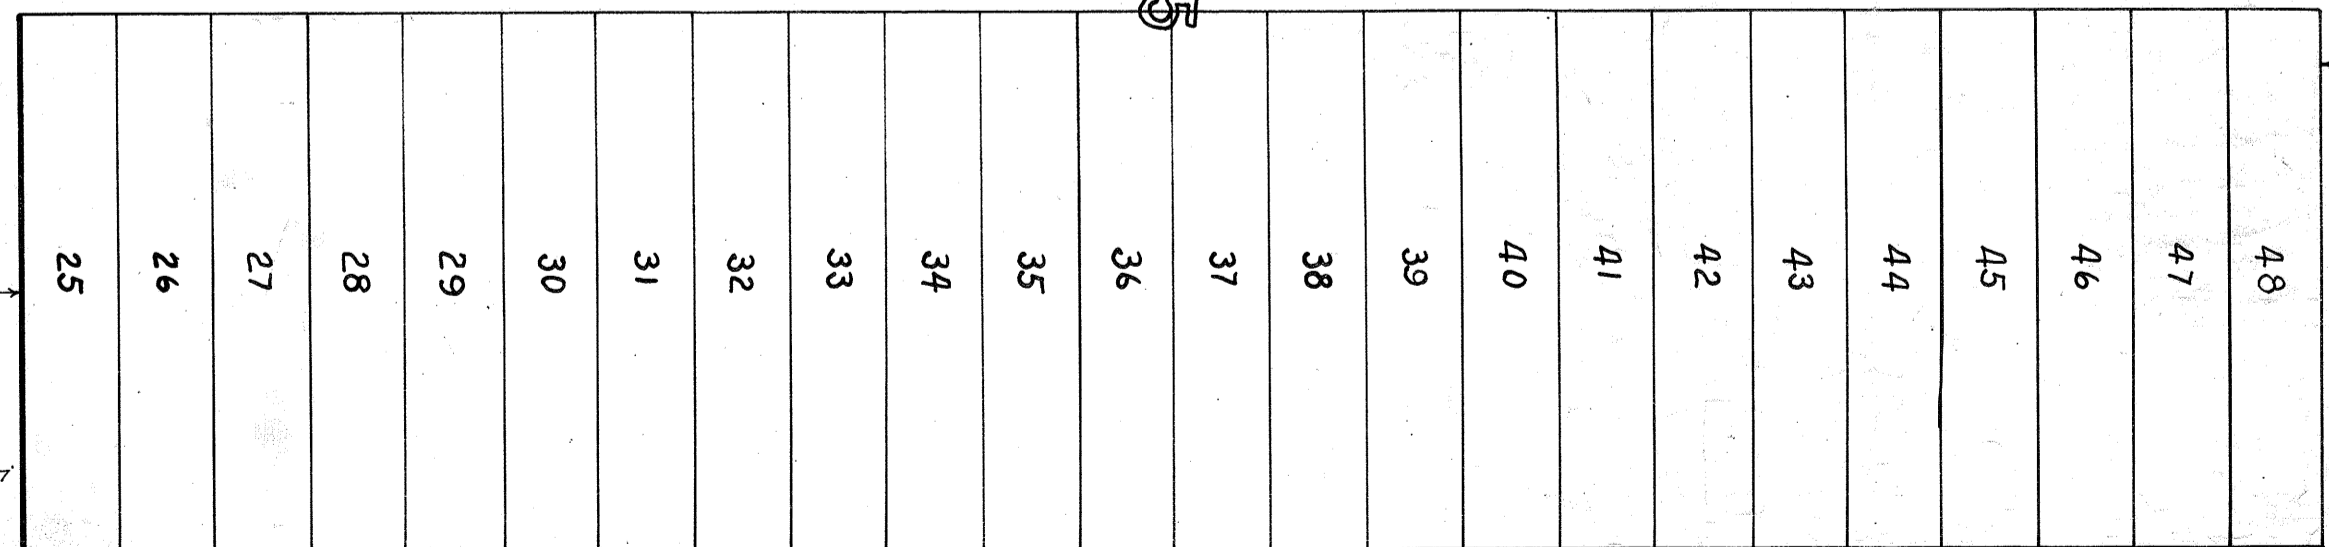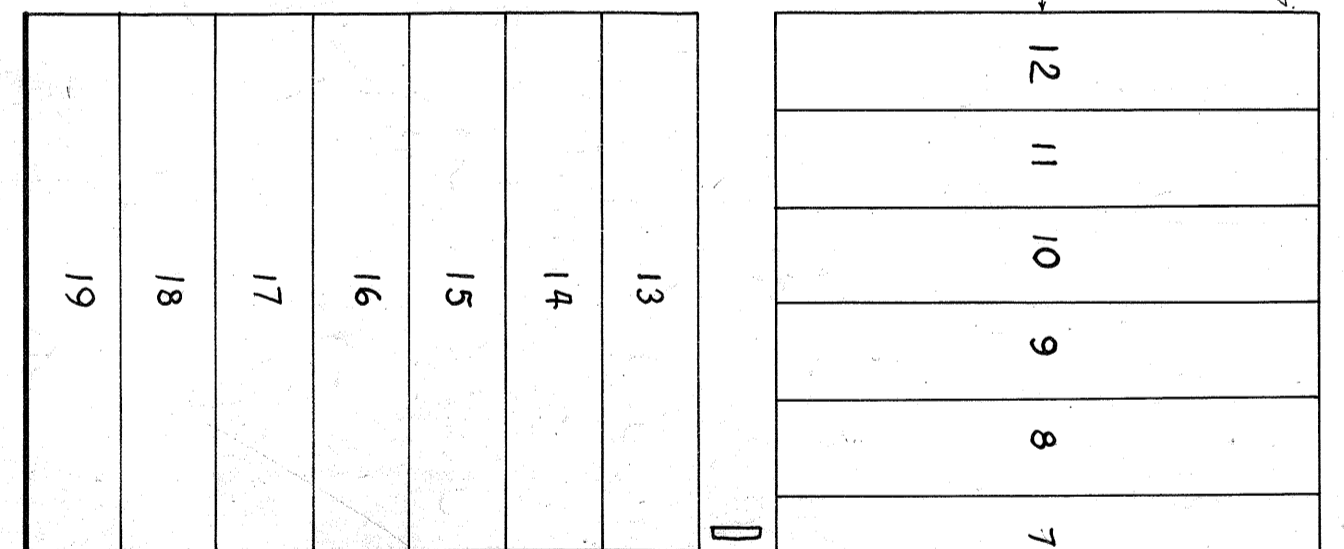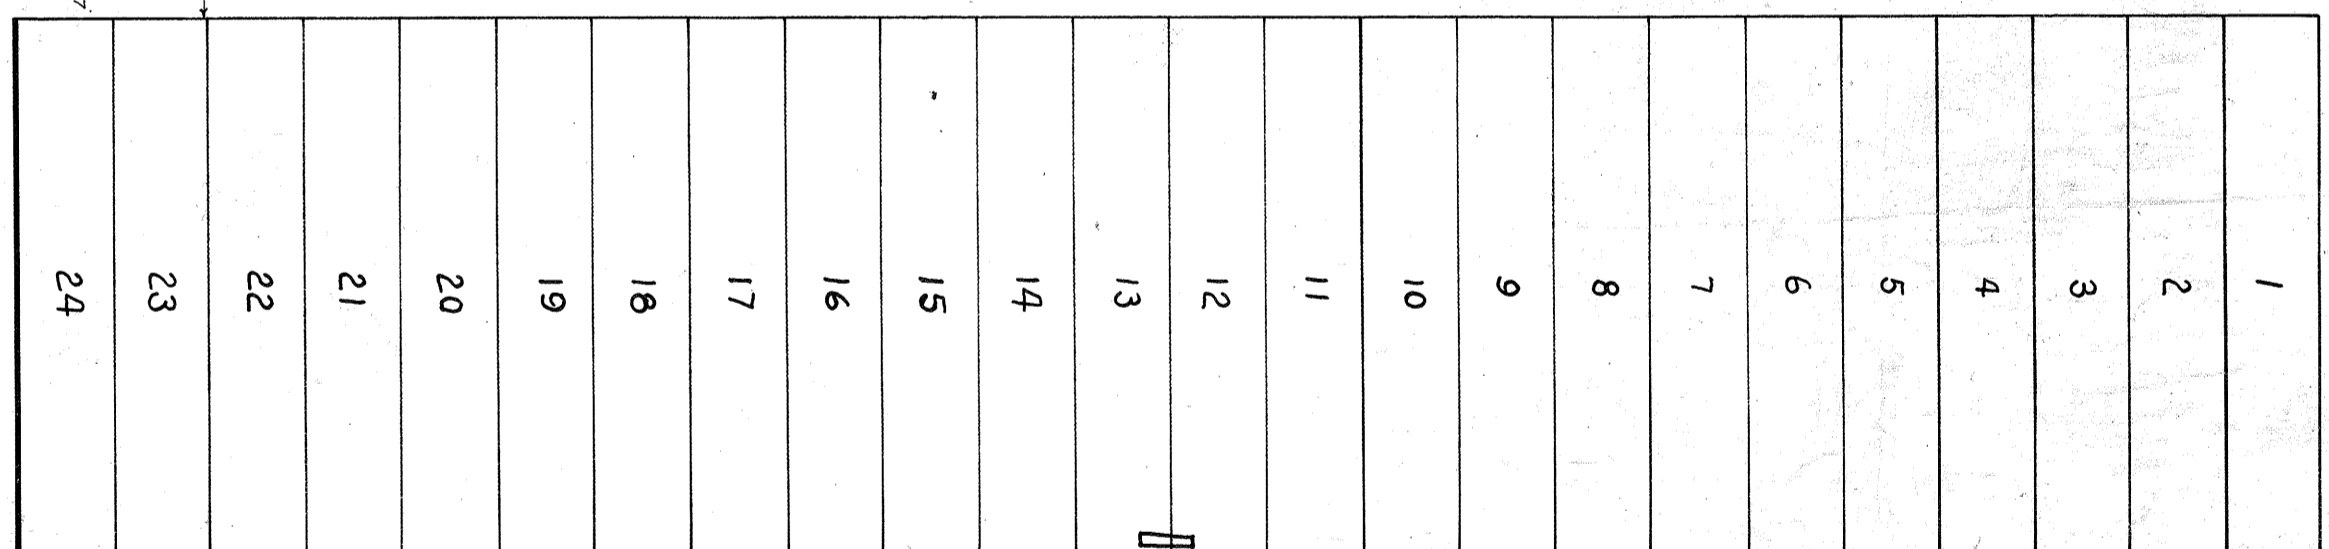

MISSISSIPPI

ST.

MICROFILMED
JAN 26 1963





FLORIDA

ST.

EL CAJON

POLK

HOWARD

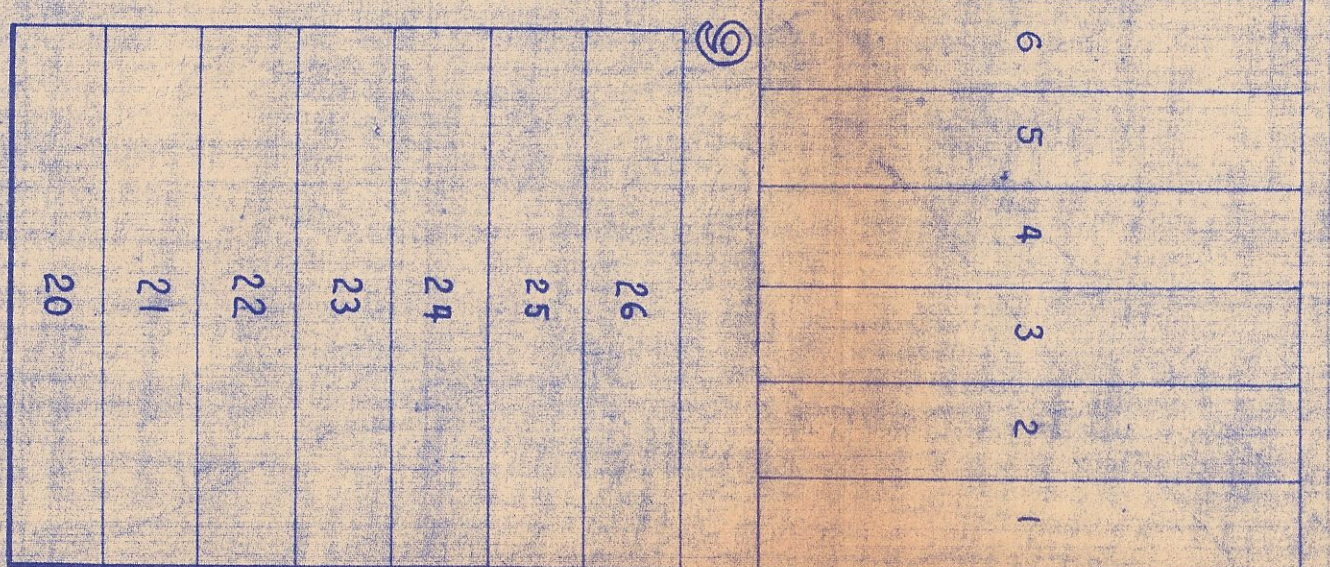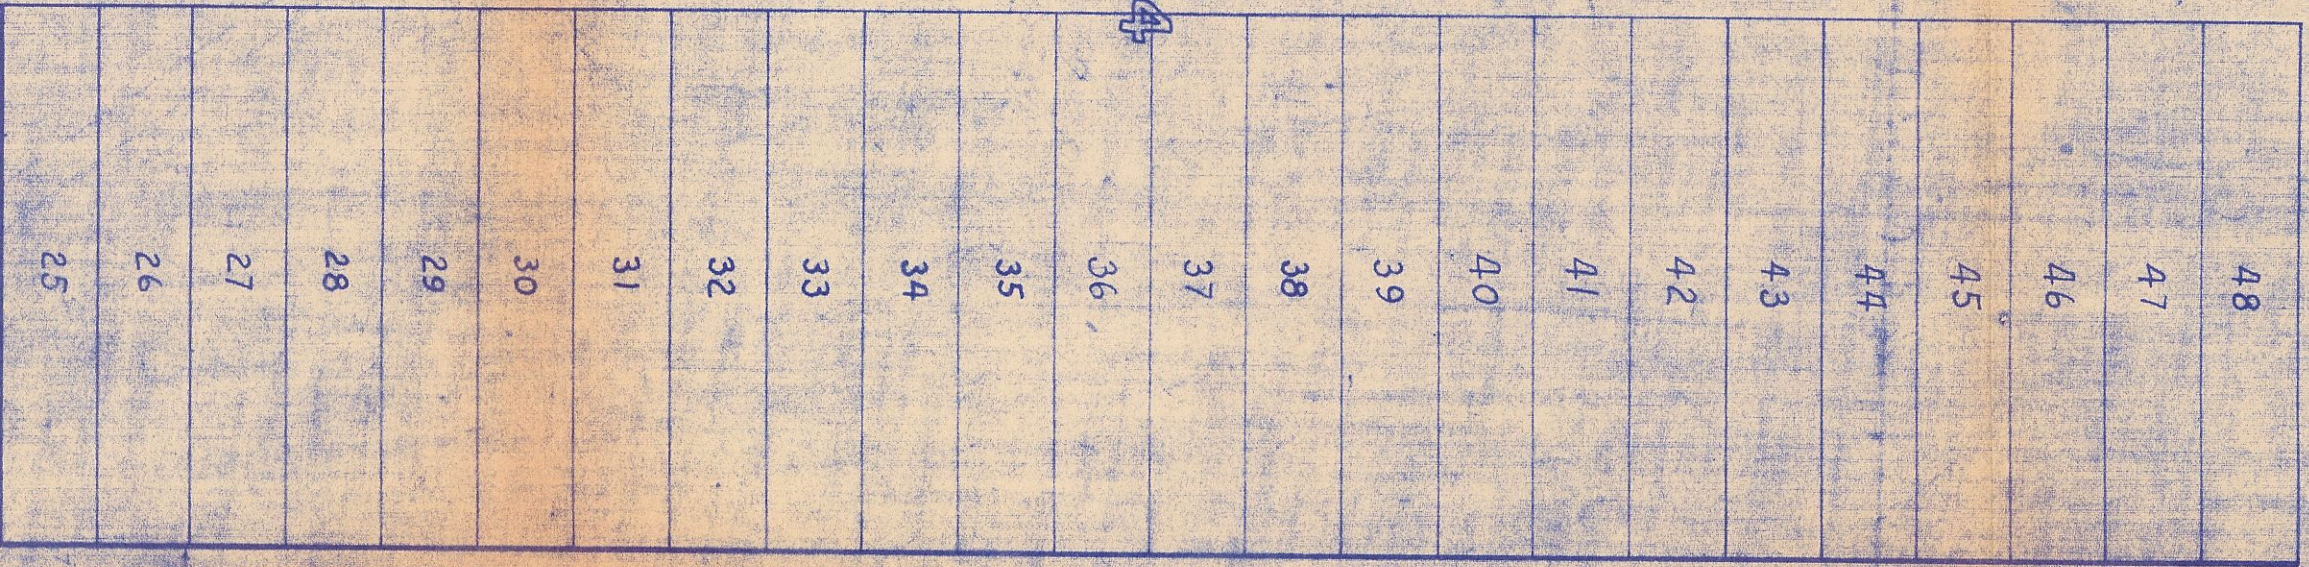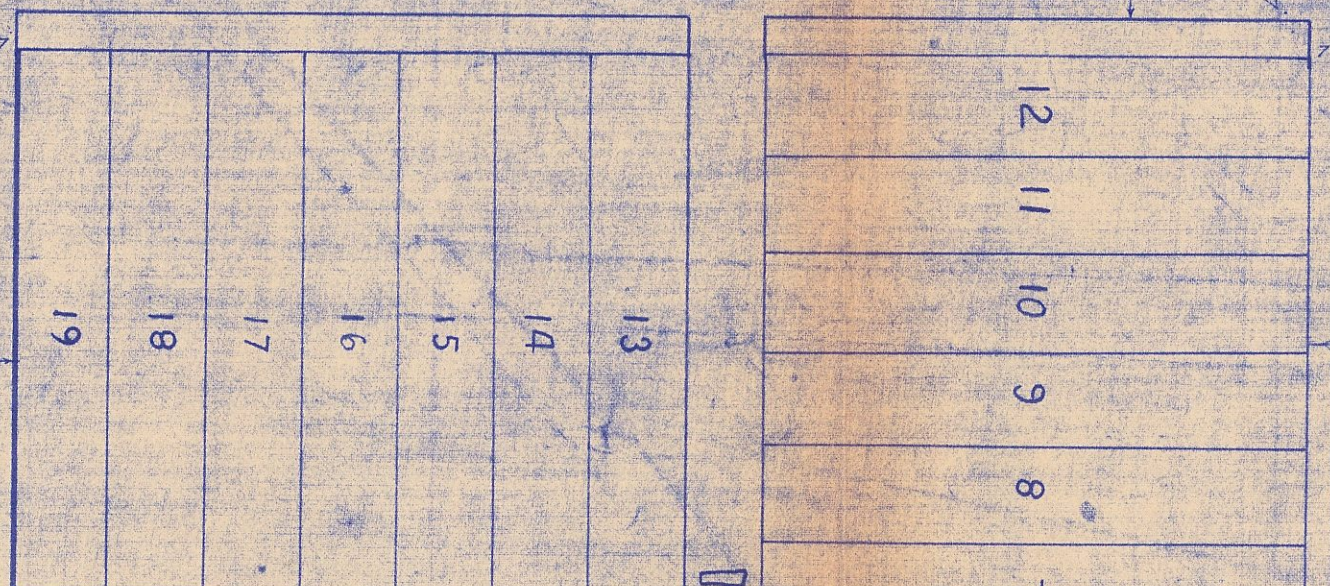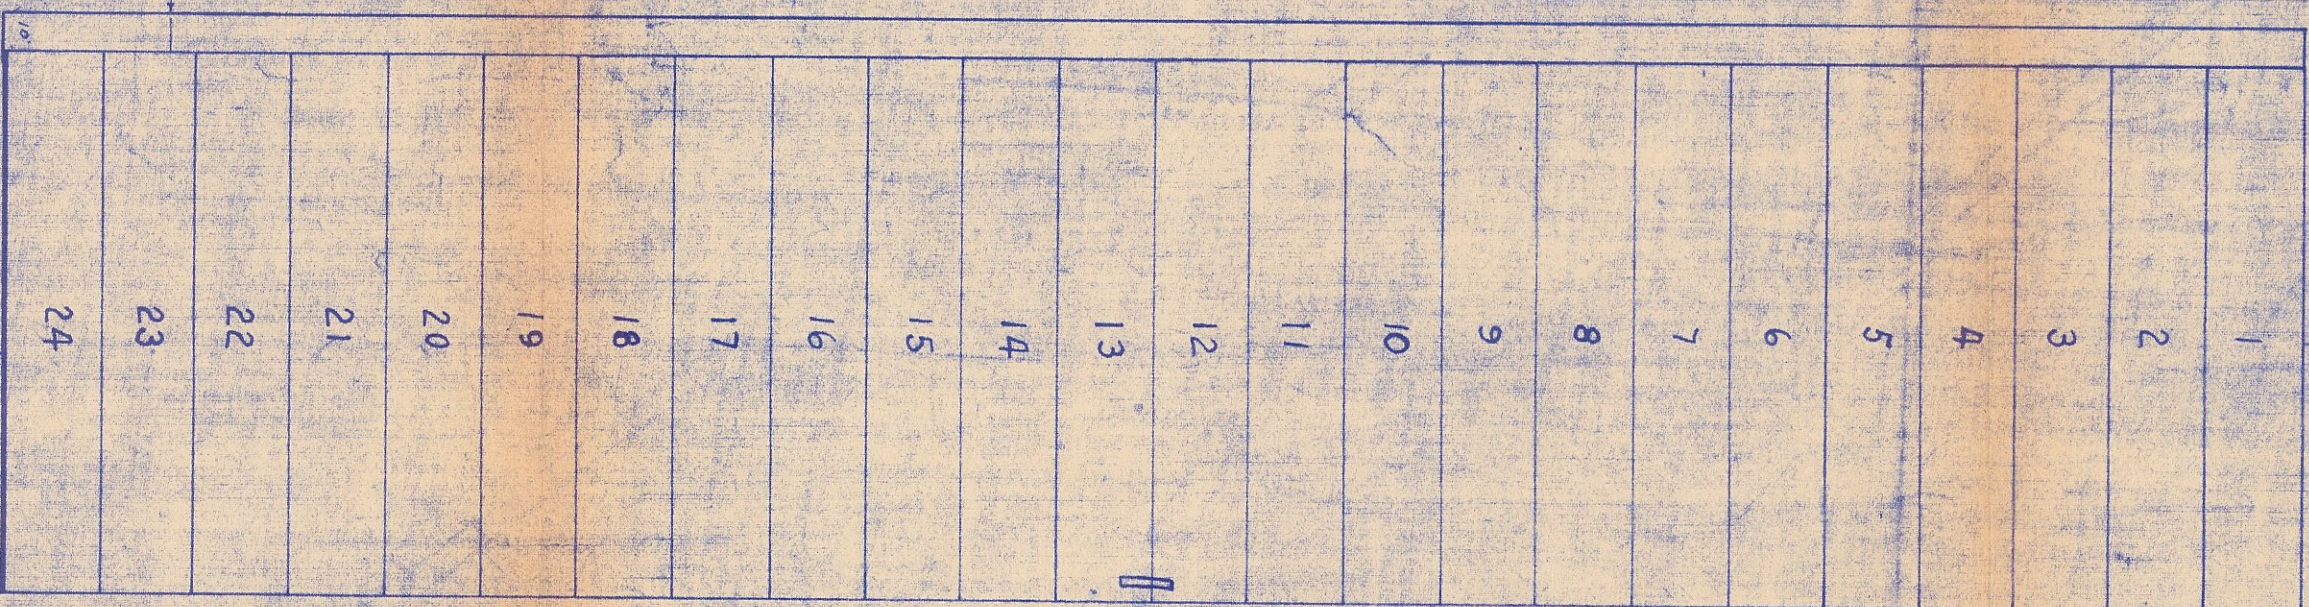





ALABAMA

ST.

BLVD.

AVE.

AVE.

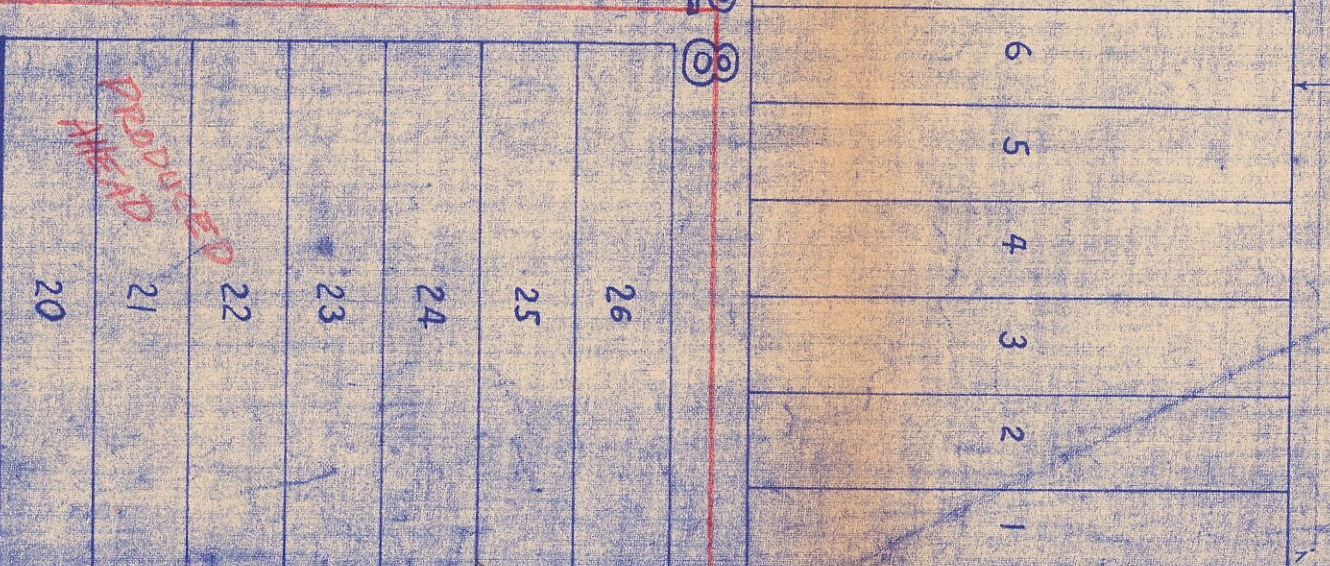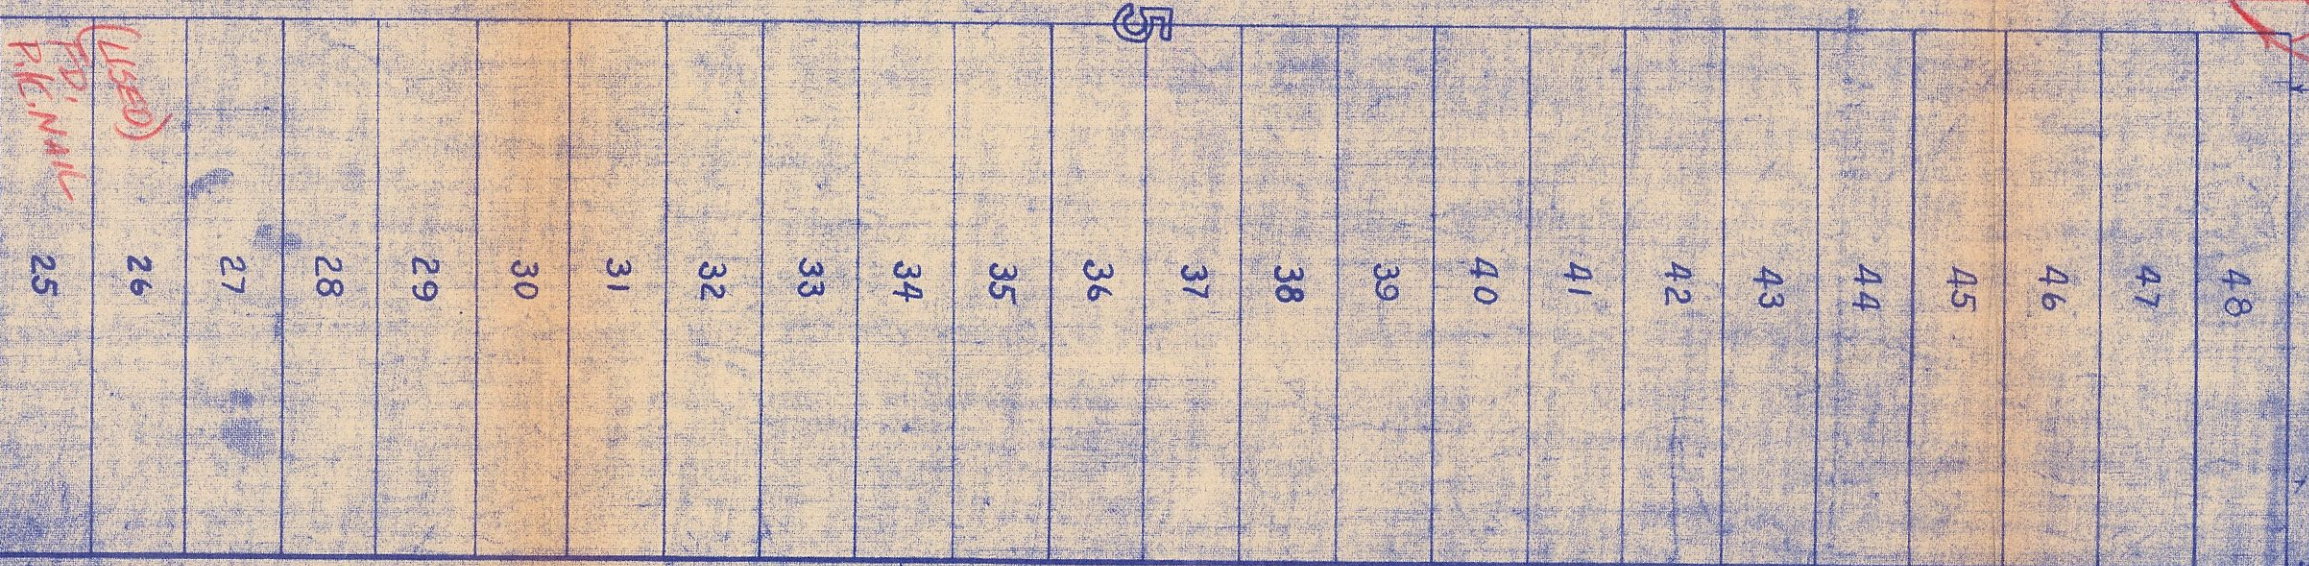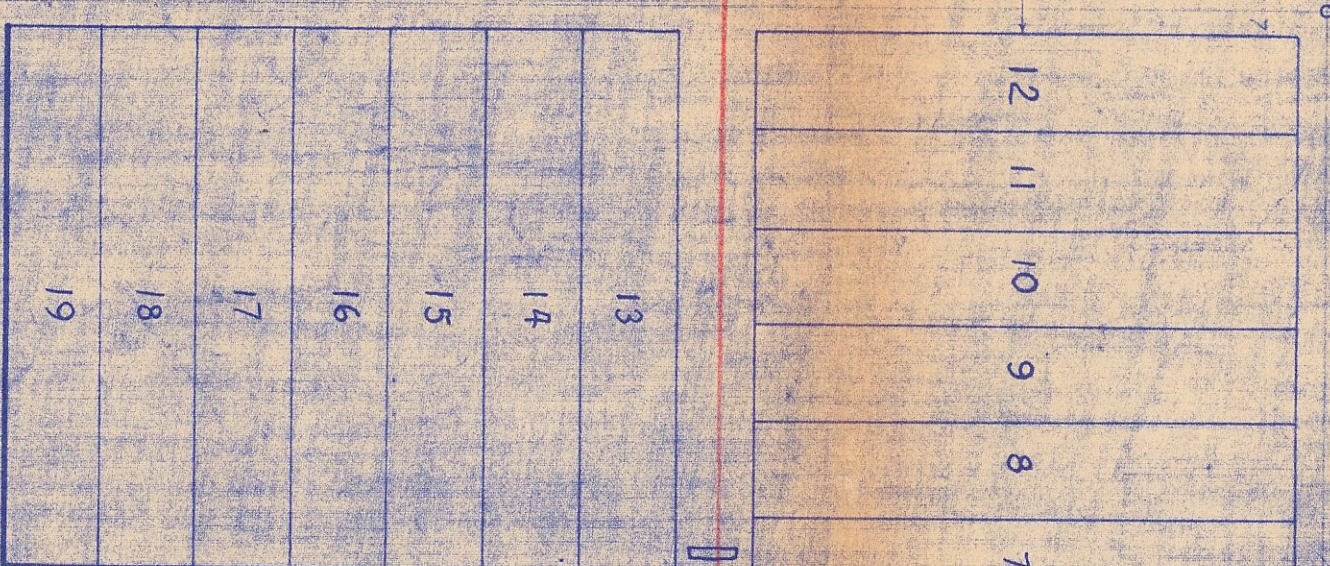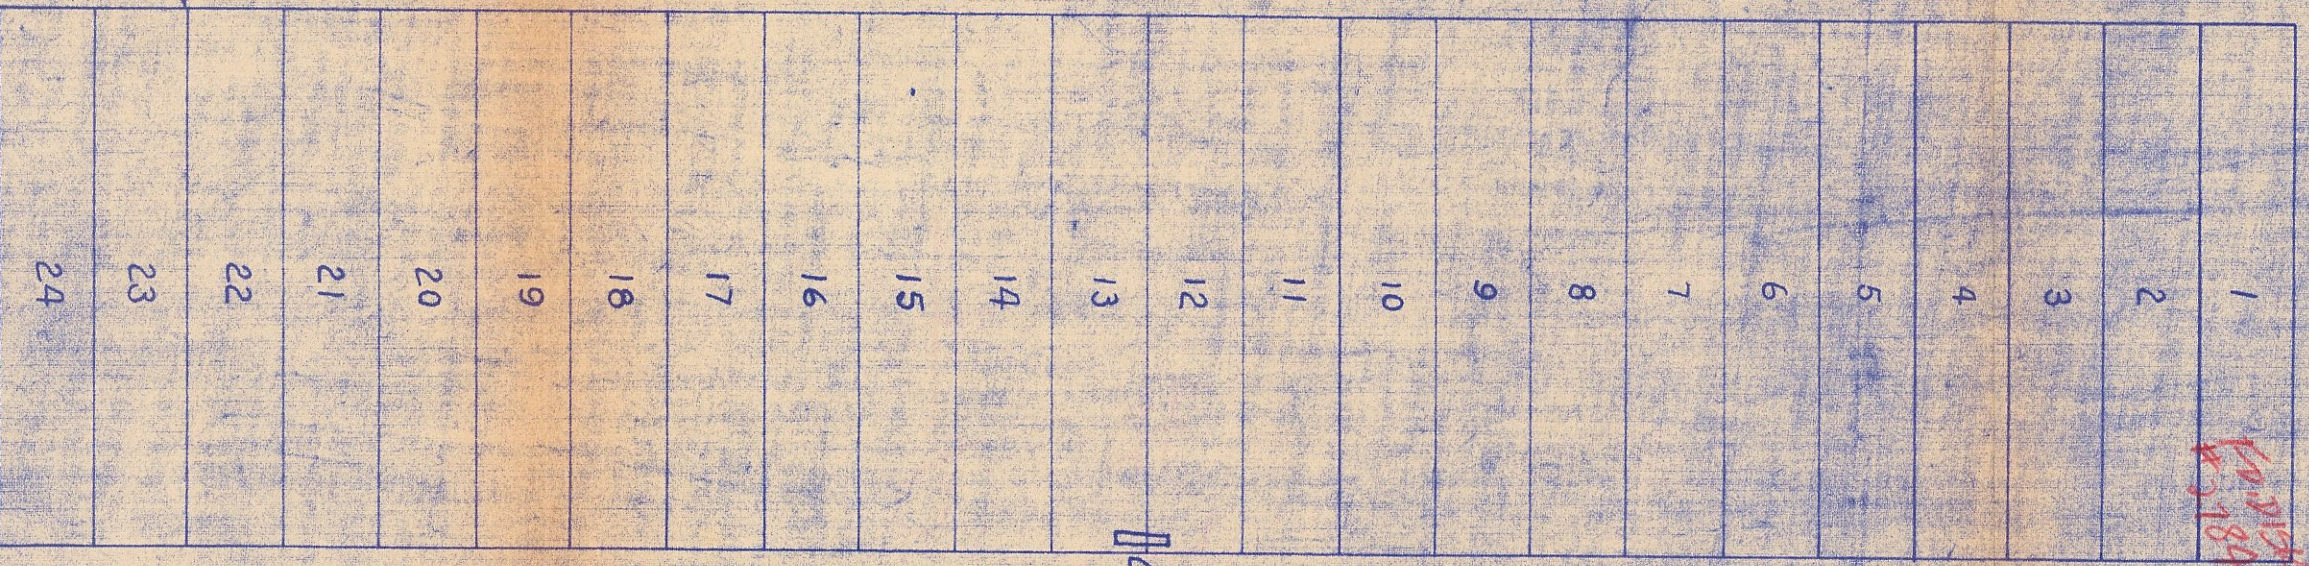

MISSISSIPPI

ST.

1-1-87
1-13-87
G.R.
1-18-87
B.P.

FLORIDA

ALABAMA

MISSISSIPPI

ST.

ST.

ST.

EL CAJON











BLVD.

HOWARD

AVE.

POLK

AVE.

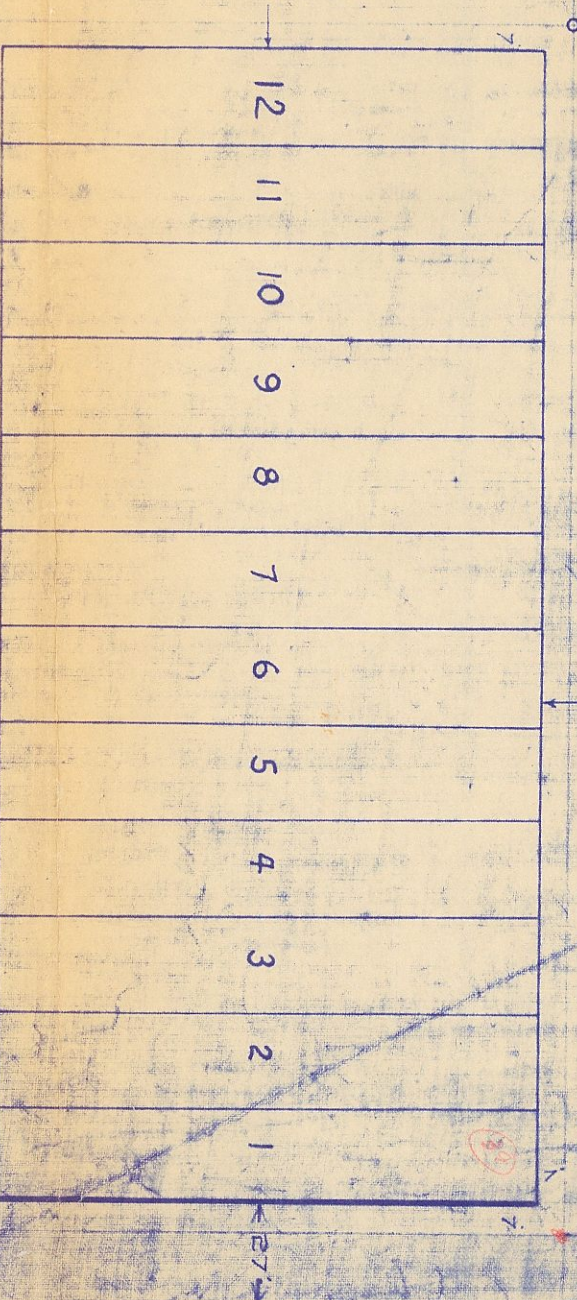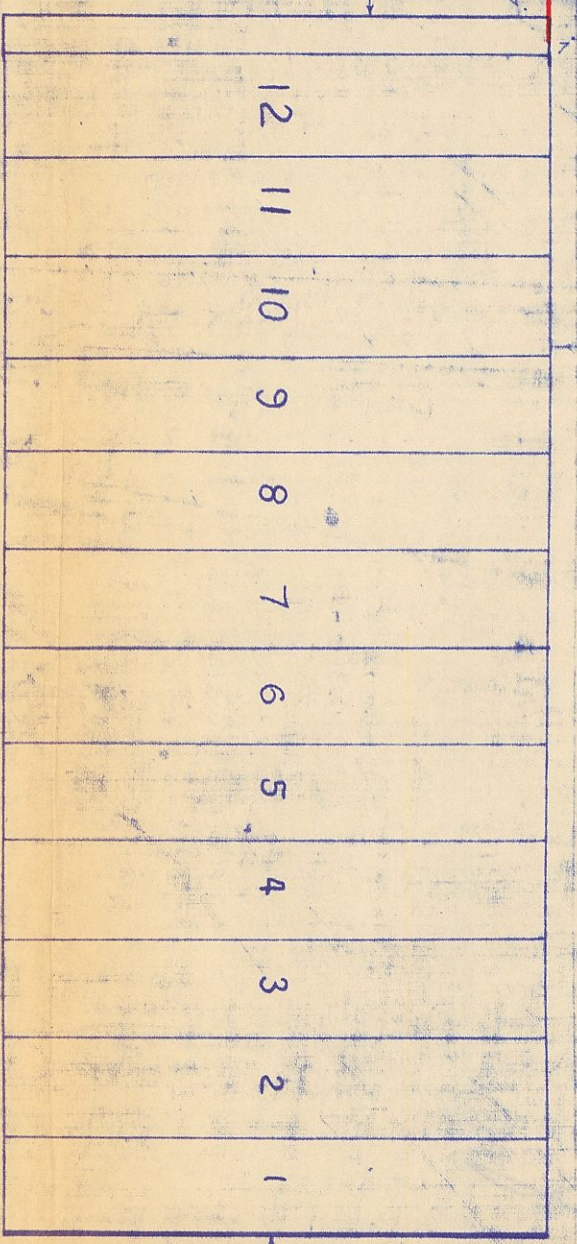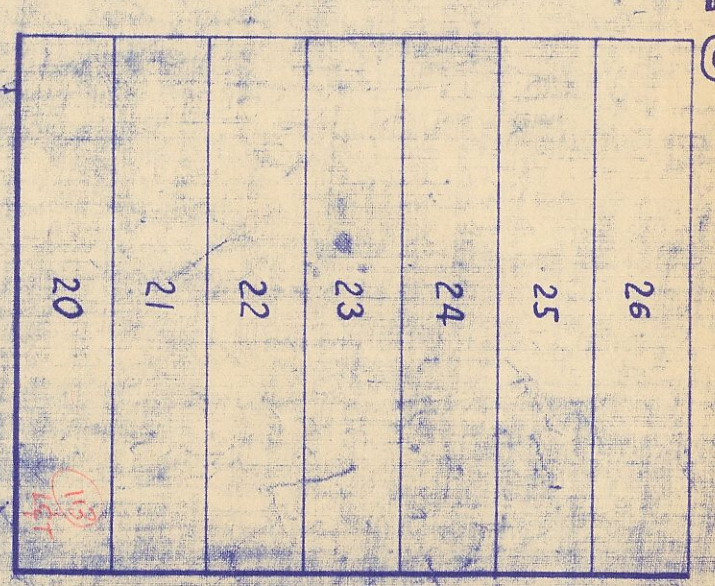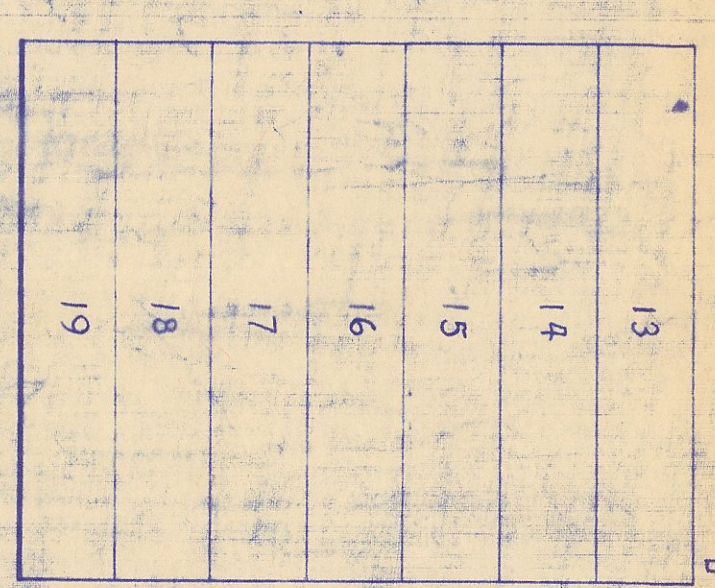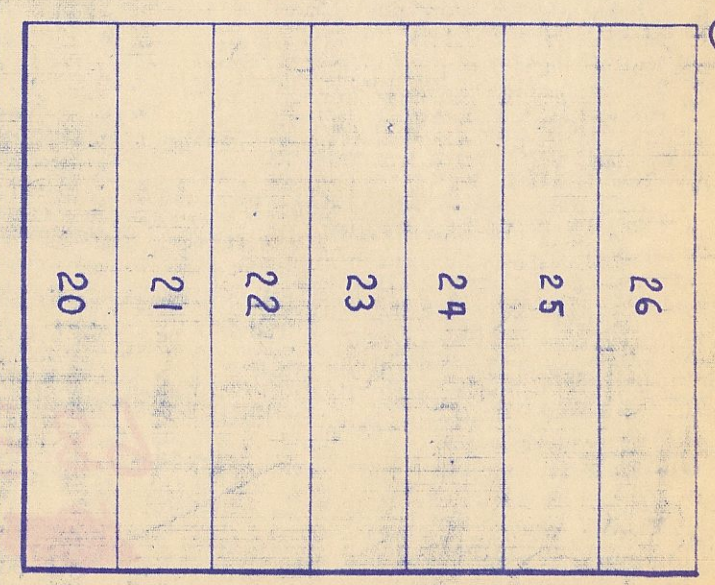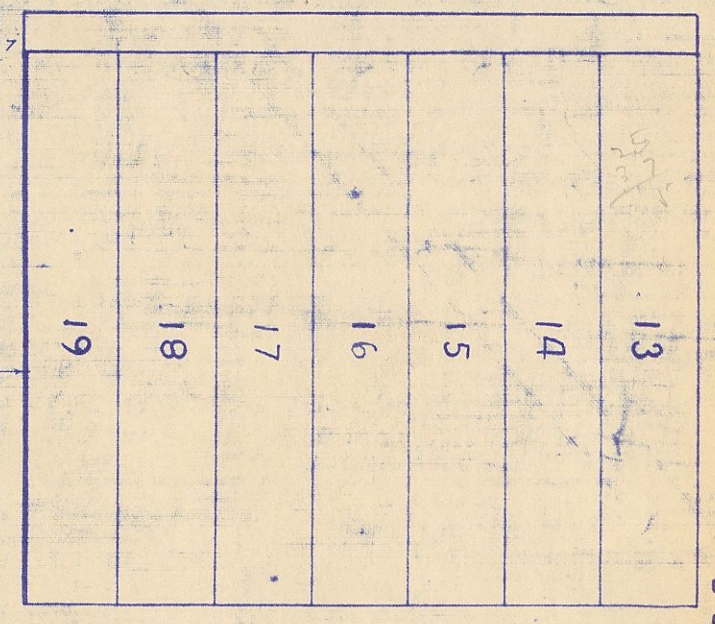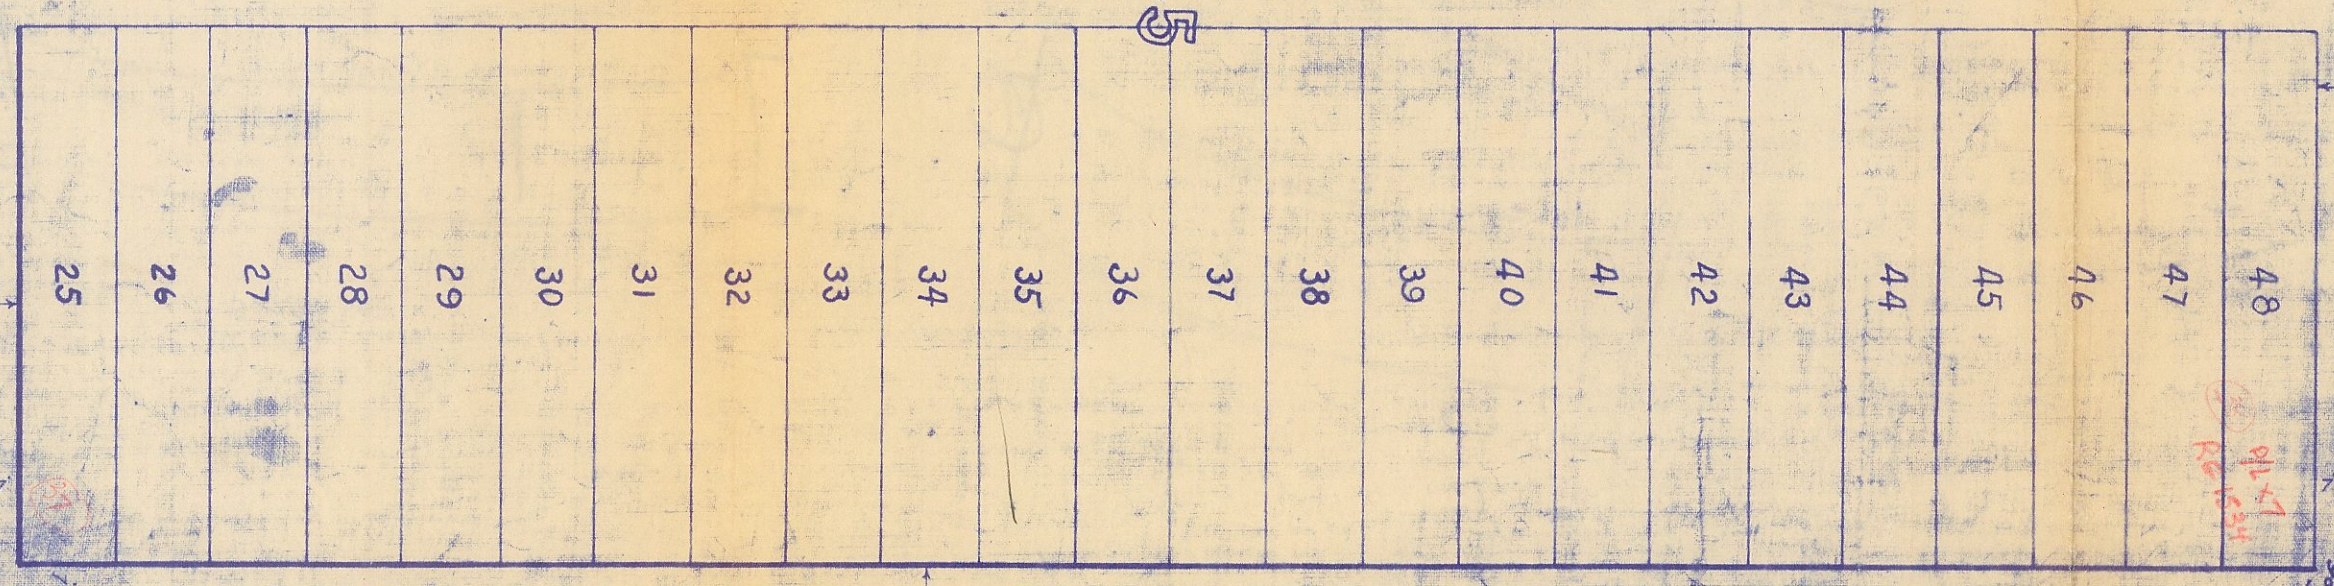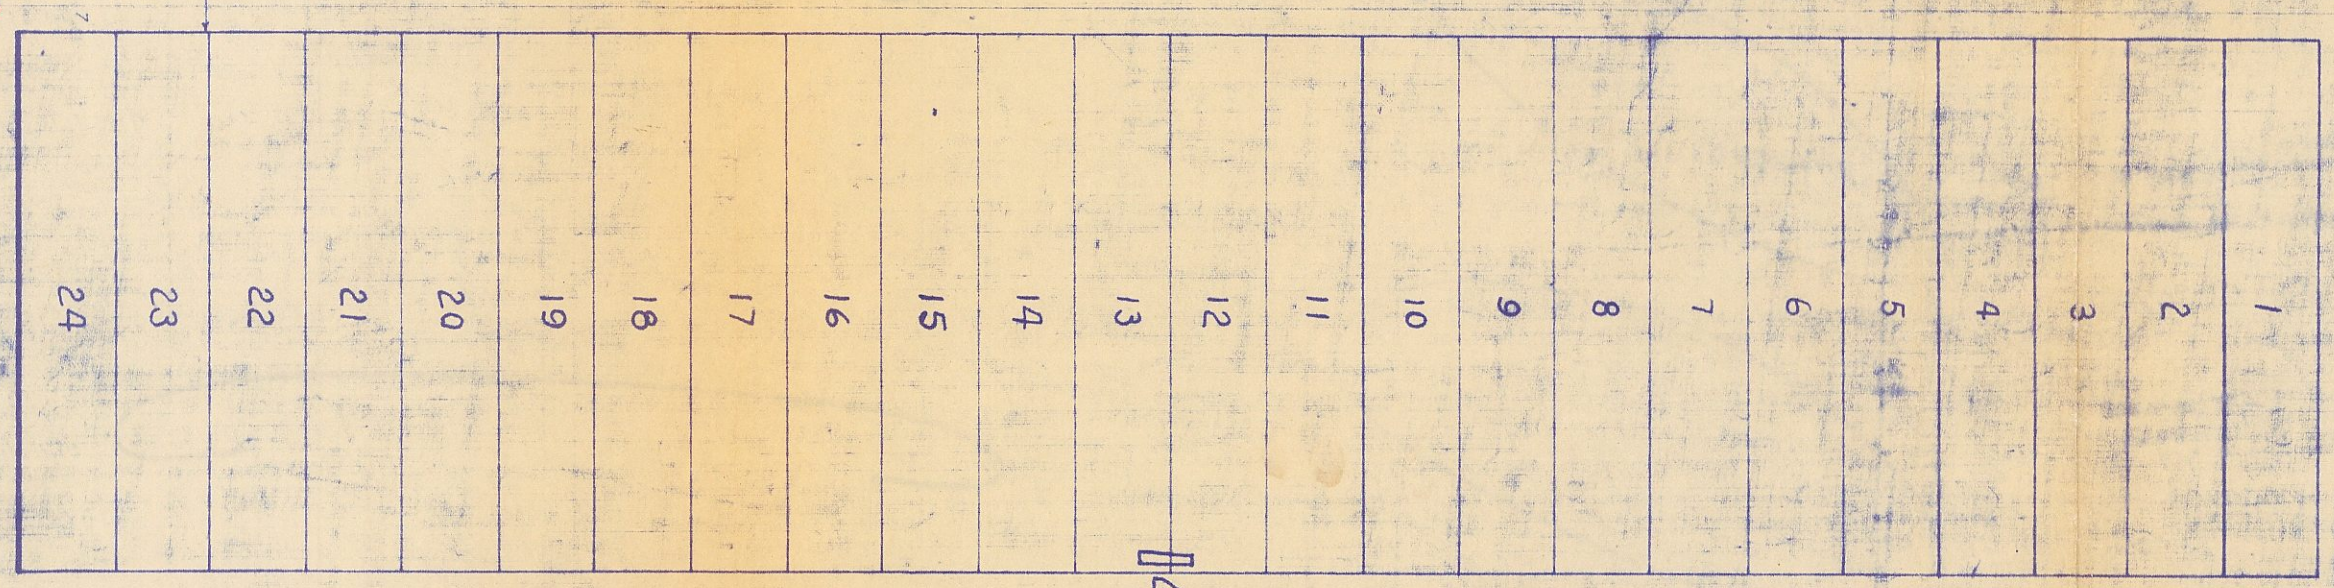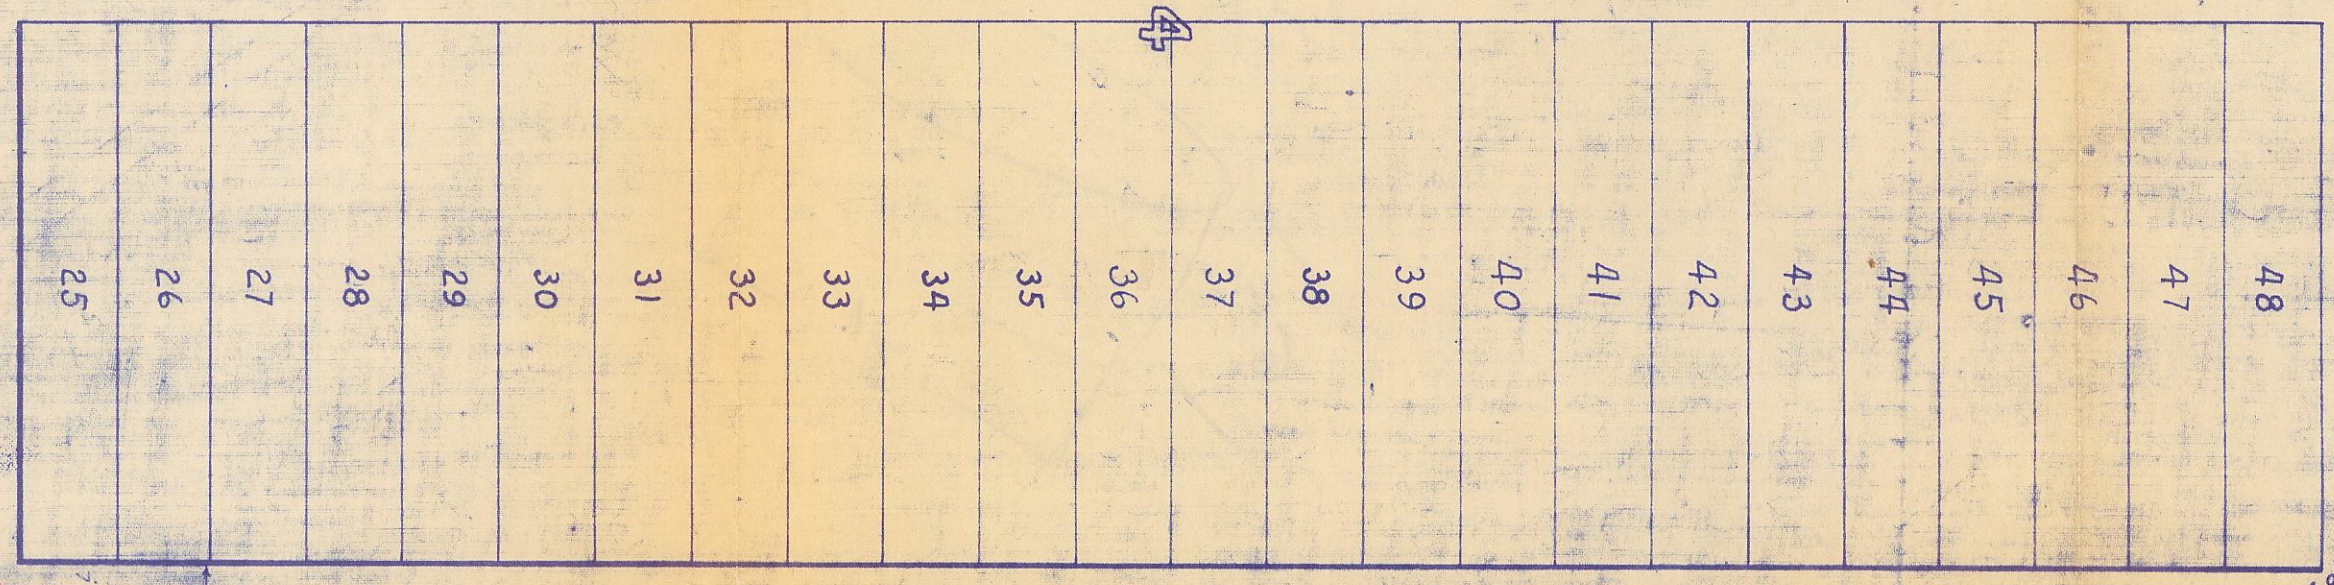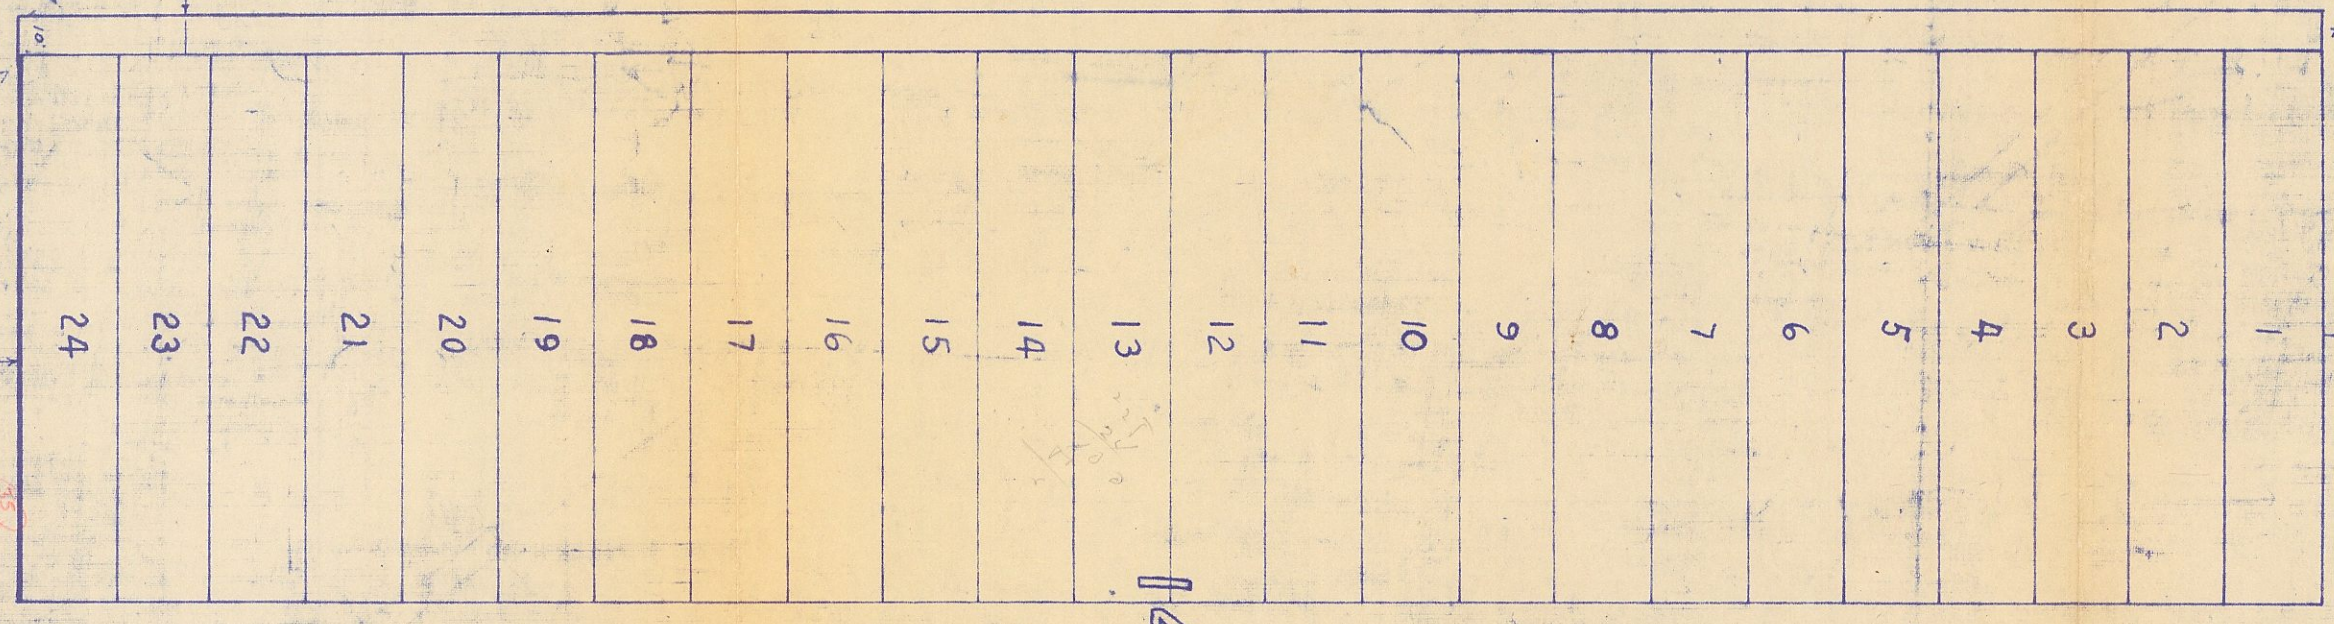


PROPOSED WATER LINE

BEGIN Survey

C/L SURVEY

0+00

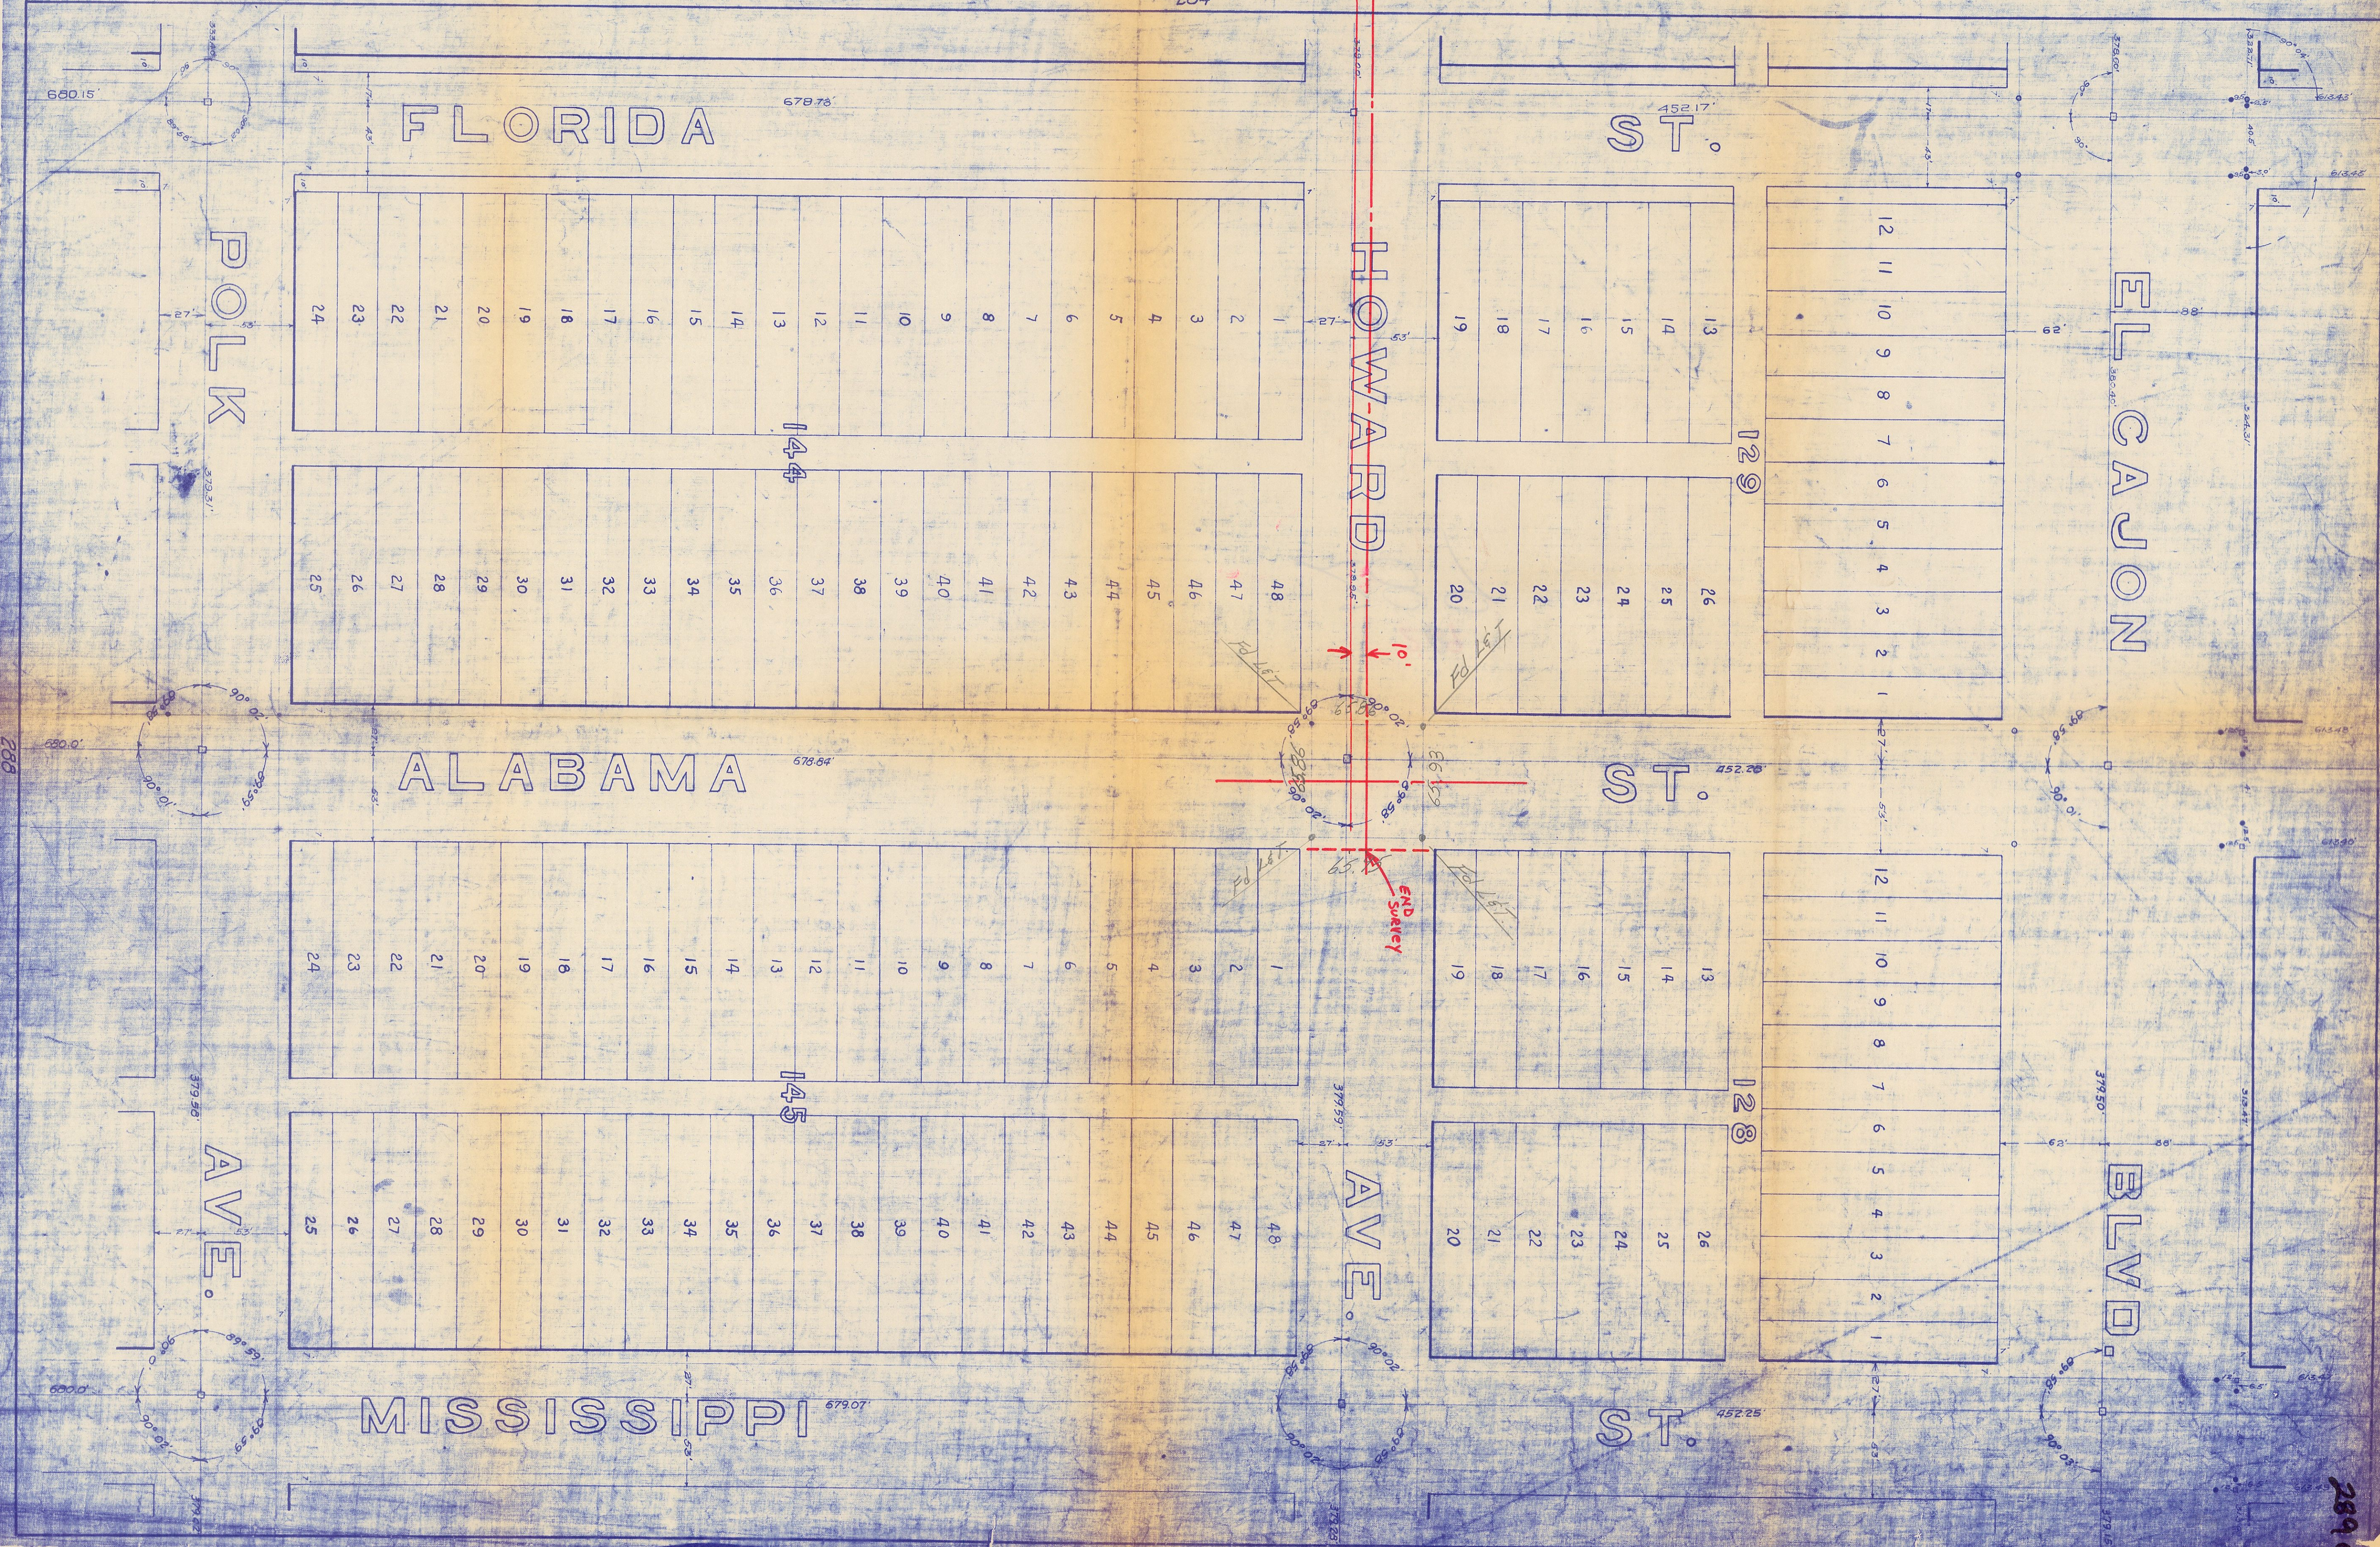

FLORIDA

ST.

EL CAJON

POLK

HOWARD

ALABAMA

ST.

BLVD.

AVE.

AVE.

MISSISSIPPI

ST.