


EXHIBIT "B"

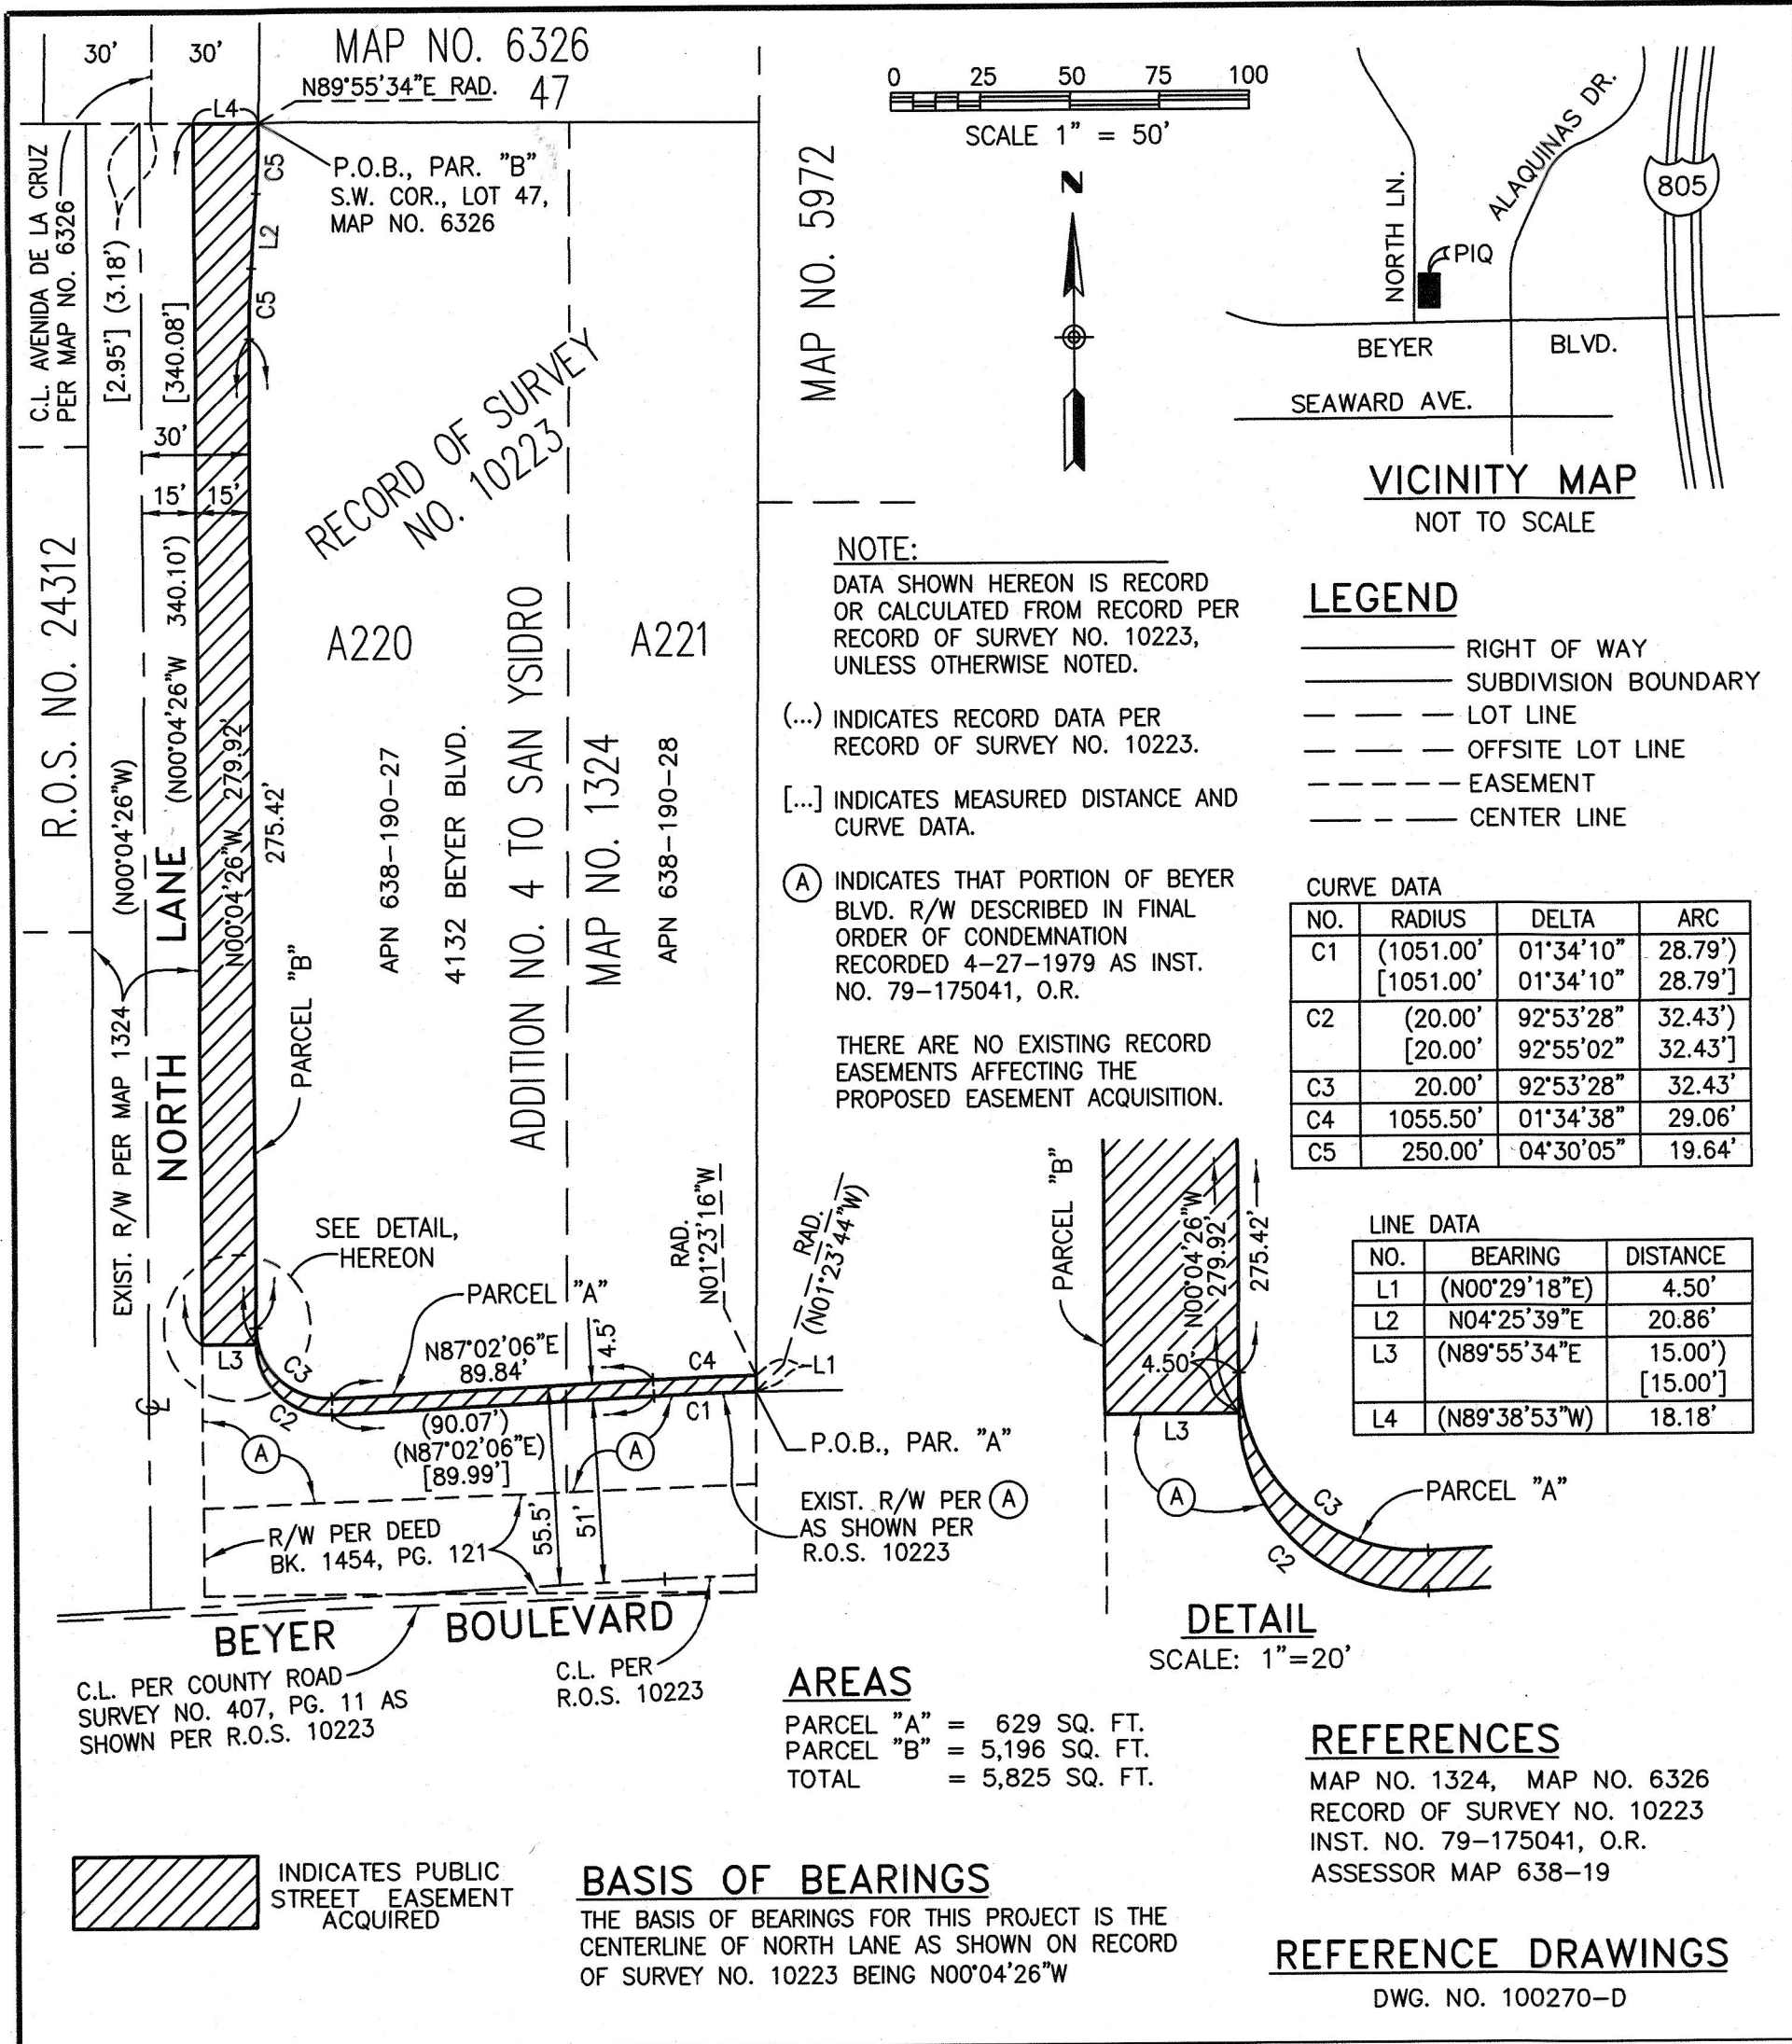

PREPARED BY: raSMITH, 8911 RESEARCH DRIVE, IRVINE, CA 92618, (949) 872-2378

KENT COOPER, P.L.S. 9322, DATE 10-05-2022

RESOLUTION No. _____
 RECORDED _____
 DOCUMENT No. 2023-0017929
 RECORDED JAN 23, 2023



PUBLIC STREET EASEMENT

BEING PORTIONS OF LOTS A220 AND A221 OF ADDITION NO. 4 TO SAN YSIDRO ACCORDING TO MAP THEREOF NO. 1324

DESCRIPTION	BY	APPROVED	DATE	FILMED	CITY OF SAN DIEGO, CALIFORNIA	PRJ NO.: 1065108
ORIGINAL	KEC	S.O.	2/15/2023		SHEET 1 OF 1 SHEET	PMT NO.: 3163767
					FOR CITY LAND SURVEYOR	1782-6315
					DATE	NAD83 COORDINATES
						142-1755
						LAMBERT COORDINATES
ACQUIRED					100442-1-B	B001