


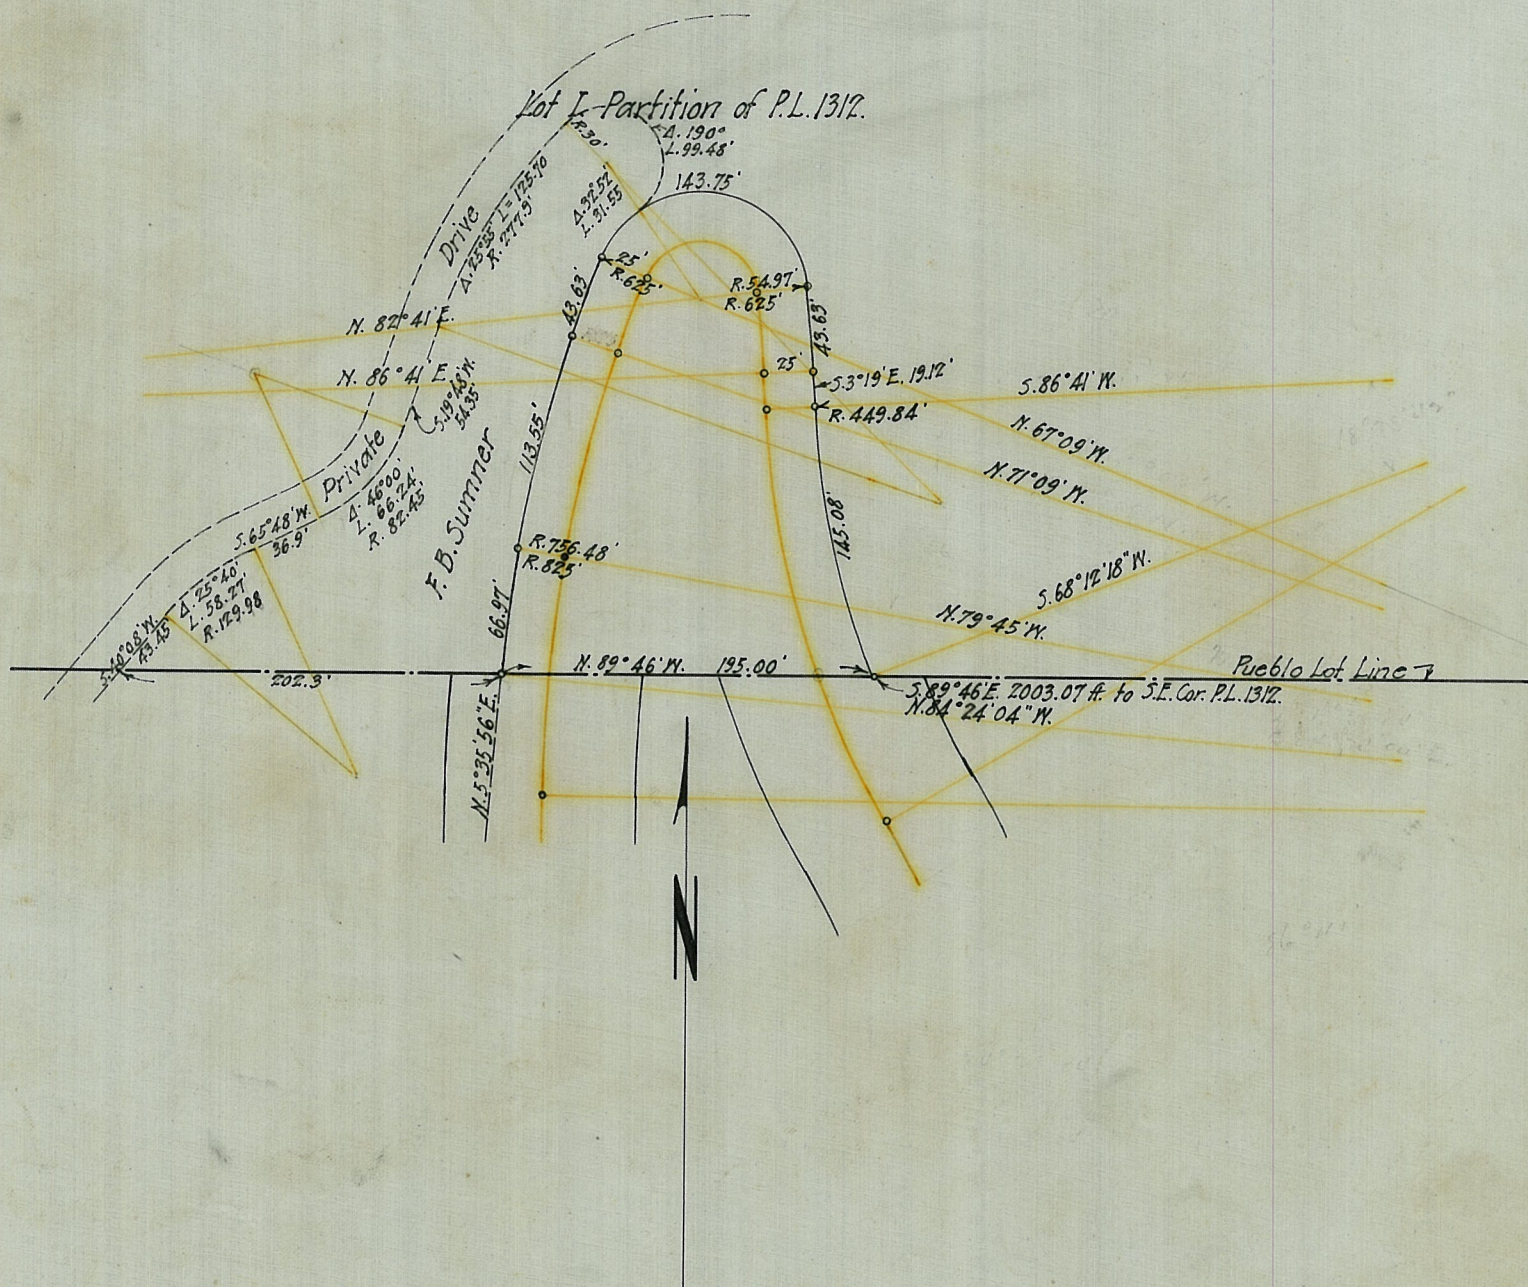

MICROFILMED

FEB - 1963

INDEXED

DRAWN BY AS.M.
 CHECKED BY _____
 FIELD BOOKS _____
 CITY ENGINEER _____
 MGR. OF OPERATION _____

CITY OF SAN DIEGO--OPERATING DEPARTMENT
La Jolla Shores Dr.
 Sketch showing hairpin curve on Torrey Pines Blvd.
 in P.L. 1312.
C-7

DATE 7-3-16
 SCALE 1" = 100'
 DRAWING NUMBER
135 **B**