


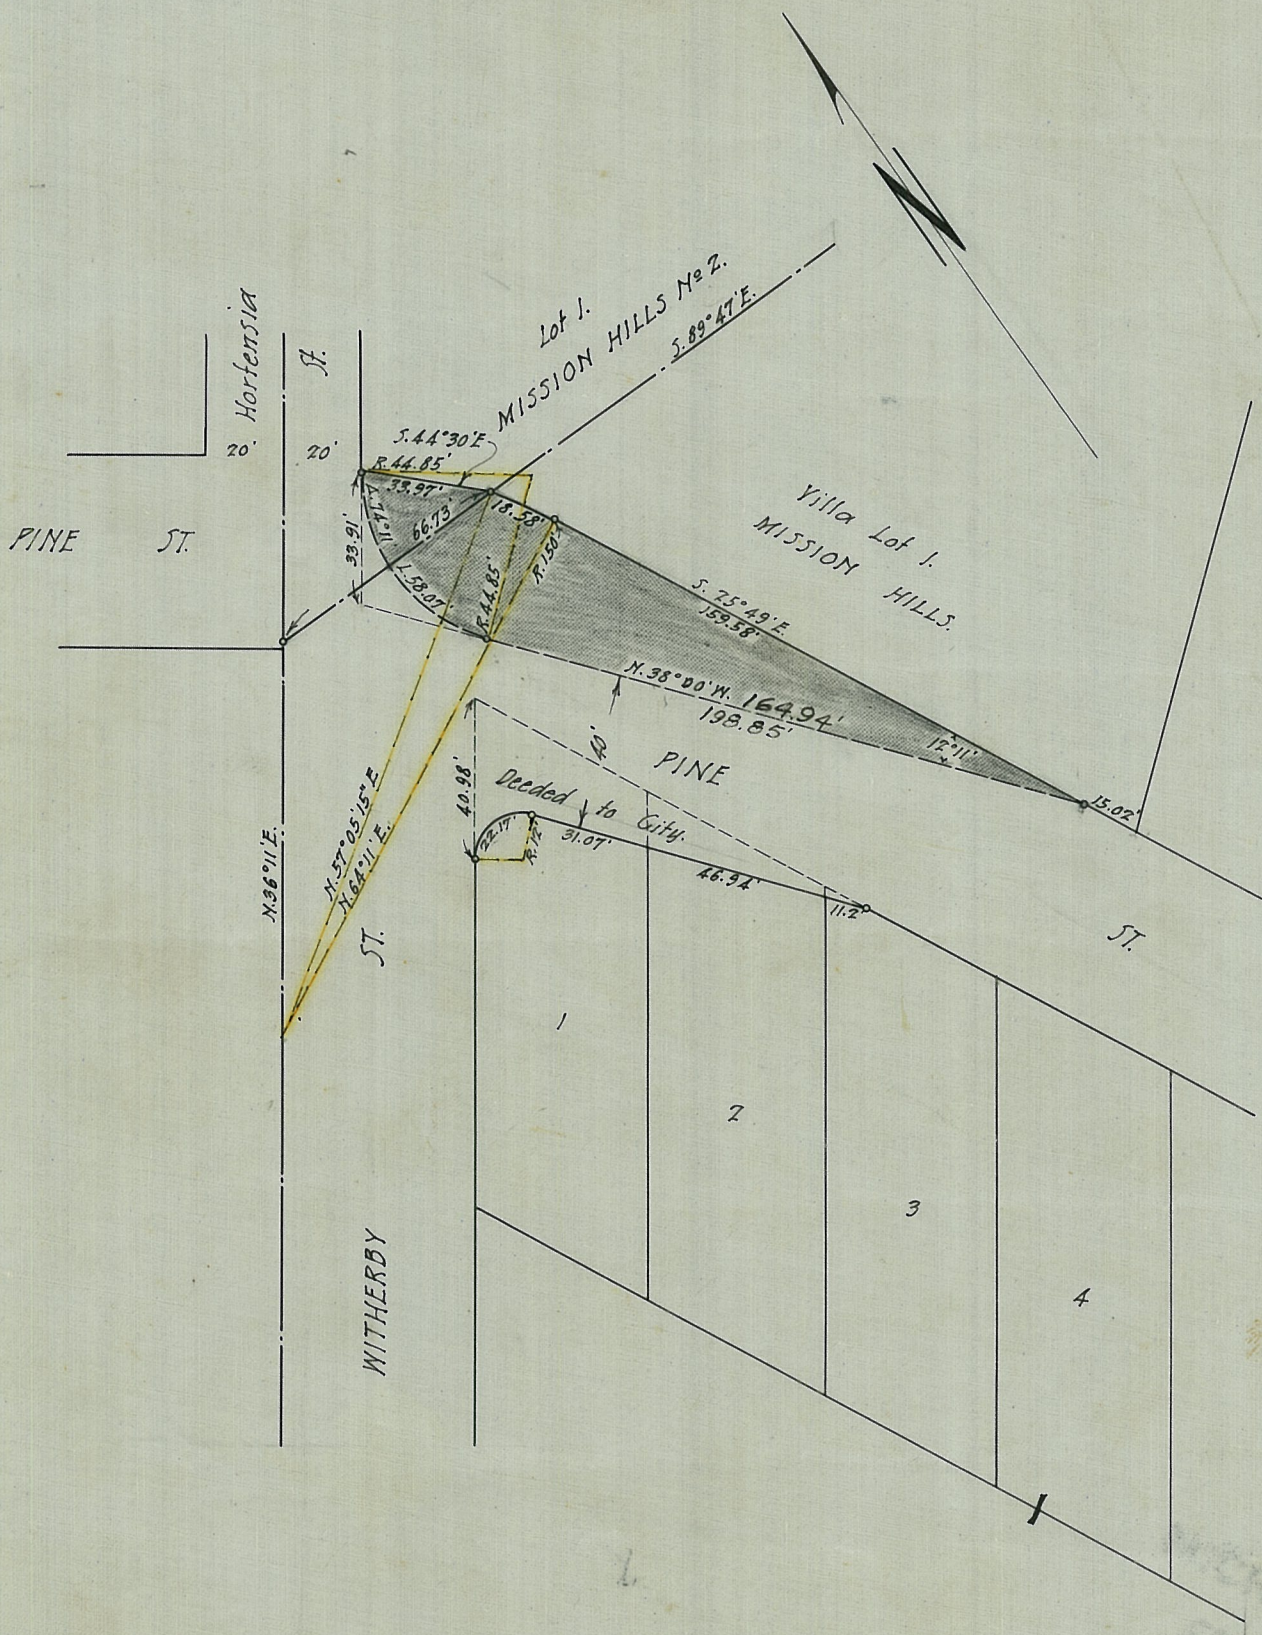


Resub. now portion MISSION HILL'S RESUB. No 1.
SEE 10231-B

Pine St. closed by Resolution No 22398- Feb. 27, 1917
See CLOSING 253

MICROFILMED
FEB -- 1963

DRAWN BY <u>Monroe</u> CHECKED BY <u>H.W.J.</u> FIELD BOOKS <u>George Cammell</u> CITY ENGINEER <u>F.M. Lockwood</u> MGR. OF OPERATION	CITY OF SAN DIEGO--OPERATING DEPARTMENT SKETCH SHOWING PROPOSED CLOSING AT THE INTER-SECTION OF PINE & WITHERBY STREETS. VACATED	DATE <u>1-6-17</u> SCALE <u>1"=50</u> DRAWING NUMBER 189 B
--	--	--

Indexed

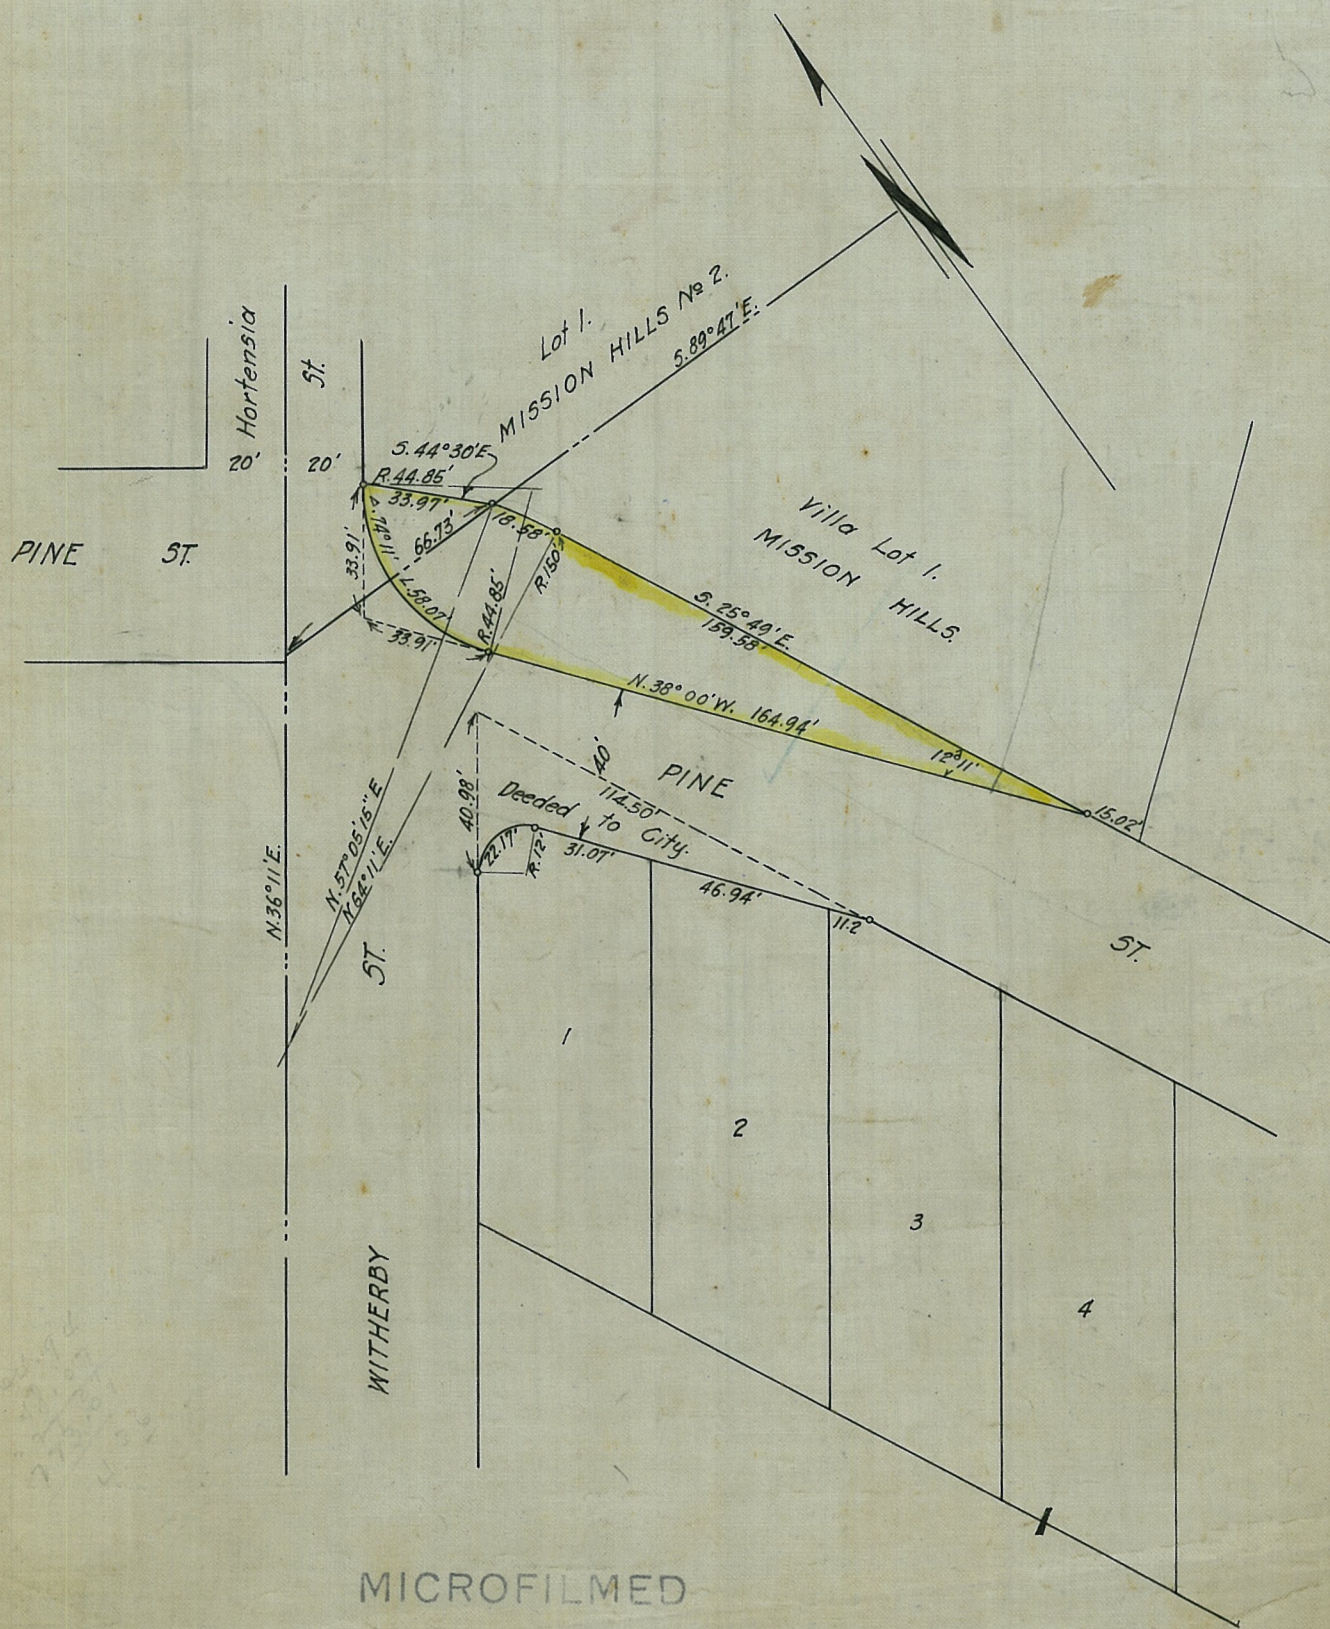

MICROFILMED

NOV 3 1964

MICROFILMED

MAR - - 1963

Resub. now portion MISSION HILLS RESUB. No. 1
SEE 10231-B

Pine St. closed by Resolution No 22398 Feb. 27, 1917

File No. 771.

189-B-1

INDEXED

Closing - 2 253