


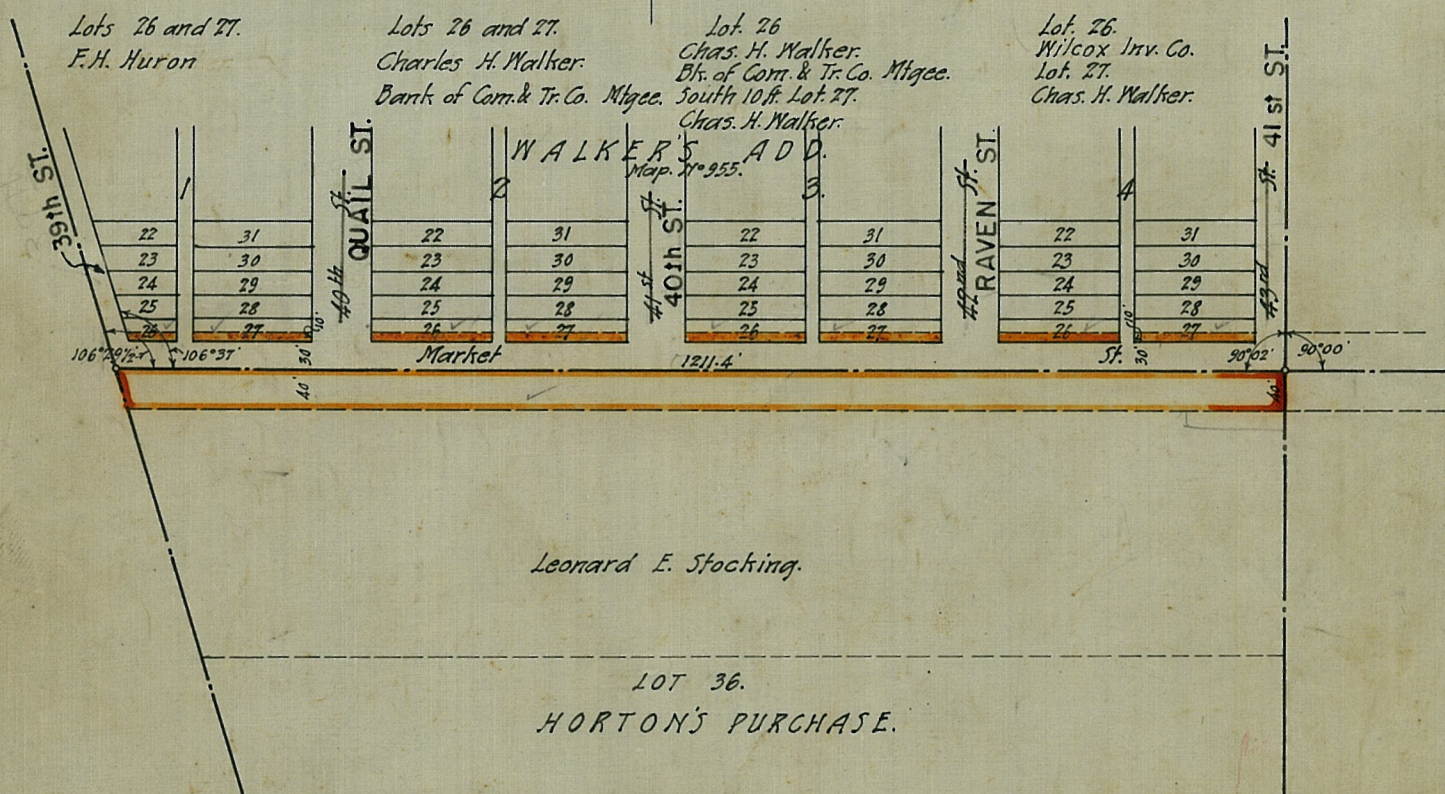

|                             |               |          |              |              |         |
|-----------------------------|---------------|----------|--------------|--------------|---------|
| 762-EXCHANGE SECURITIES CO. | JUNE 22 1917  | RECORDED | APR. 30 1918 | BOOK NO. 758 | PAGE 55 |
| 764- F.H. HURON             | MAY 29 1917   | "        | " " "        | " " "        | 52      |
| 769- CHAS. A WALKER         | MAR. 13 1917  | "        | " " "        | " " 759      | 37      |
| 770 LEONARD STOCKING        | APRIL 17 1917 | "        | " " "        | " " "        | 38      |

ALL DEEDS STATE FOR MARKET ST.  
 ORD. 7340, MAY 16, 1918 NAMES EACH PORTION MARKET ST.  
 ORD. 704(N.S.) AUG. 2, 1935 NAMES PORTIONS OF ALLEYS IN  
 BLKS. 1, 2, 3 & 4, MARKET ST.

MICROFILMED  
 MAR - - 1963

|   |   |                                                                              |
|---|---|------------------------------------------------------------------------------|
| DRAWN BY <i>Menroe</i><br>CHECKED BY <i>hwj.</i><br>FIELD BOOKS<br><i>George Cronwell</i><br>CITY ENGINEER<br><i>J.M. Lockwood</i><br>MGR. OF OPERATION | CITY OF SAN DIEGO--OPERATING DEPARTMENT<br>PLAT OF THE EXTENSION OF MARKET STREET<br><b>OPENING 4-53</b> | DATE <i>2-2-17</i><br>SCALE <i>1"=200'</i><br>DRAWING NUMBER<br><i>199 B</i> |
|---|---|------------------------------------------------------------------------------|