


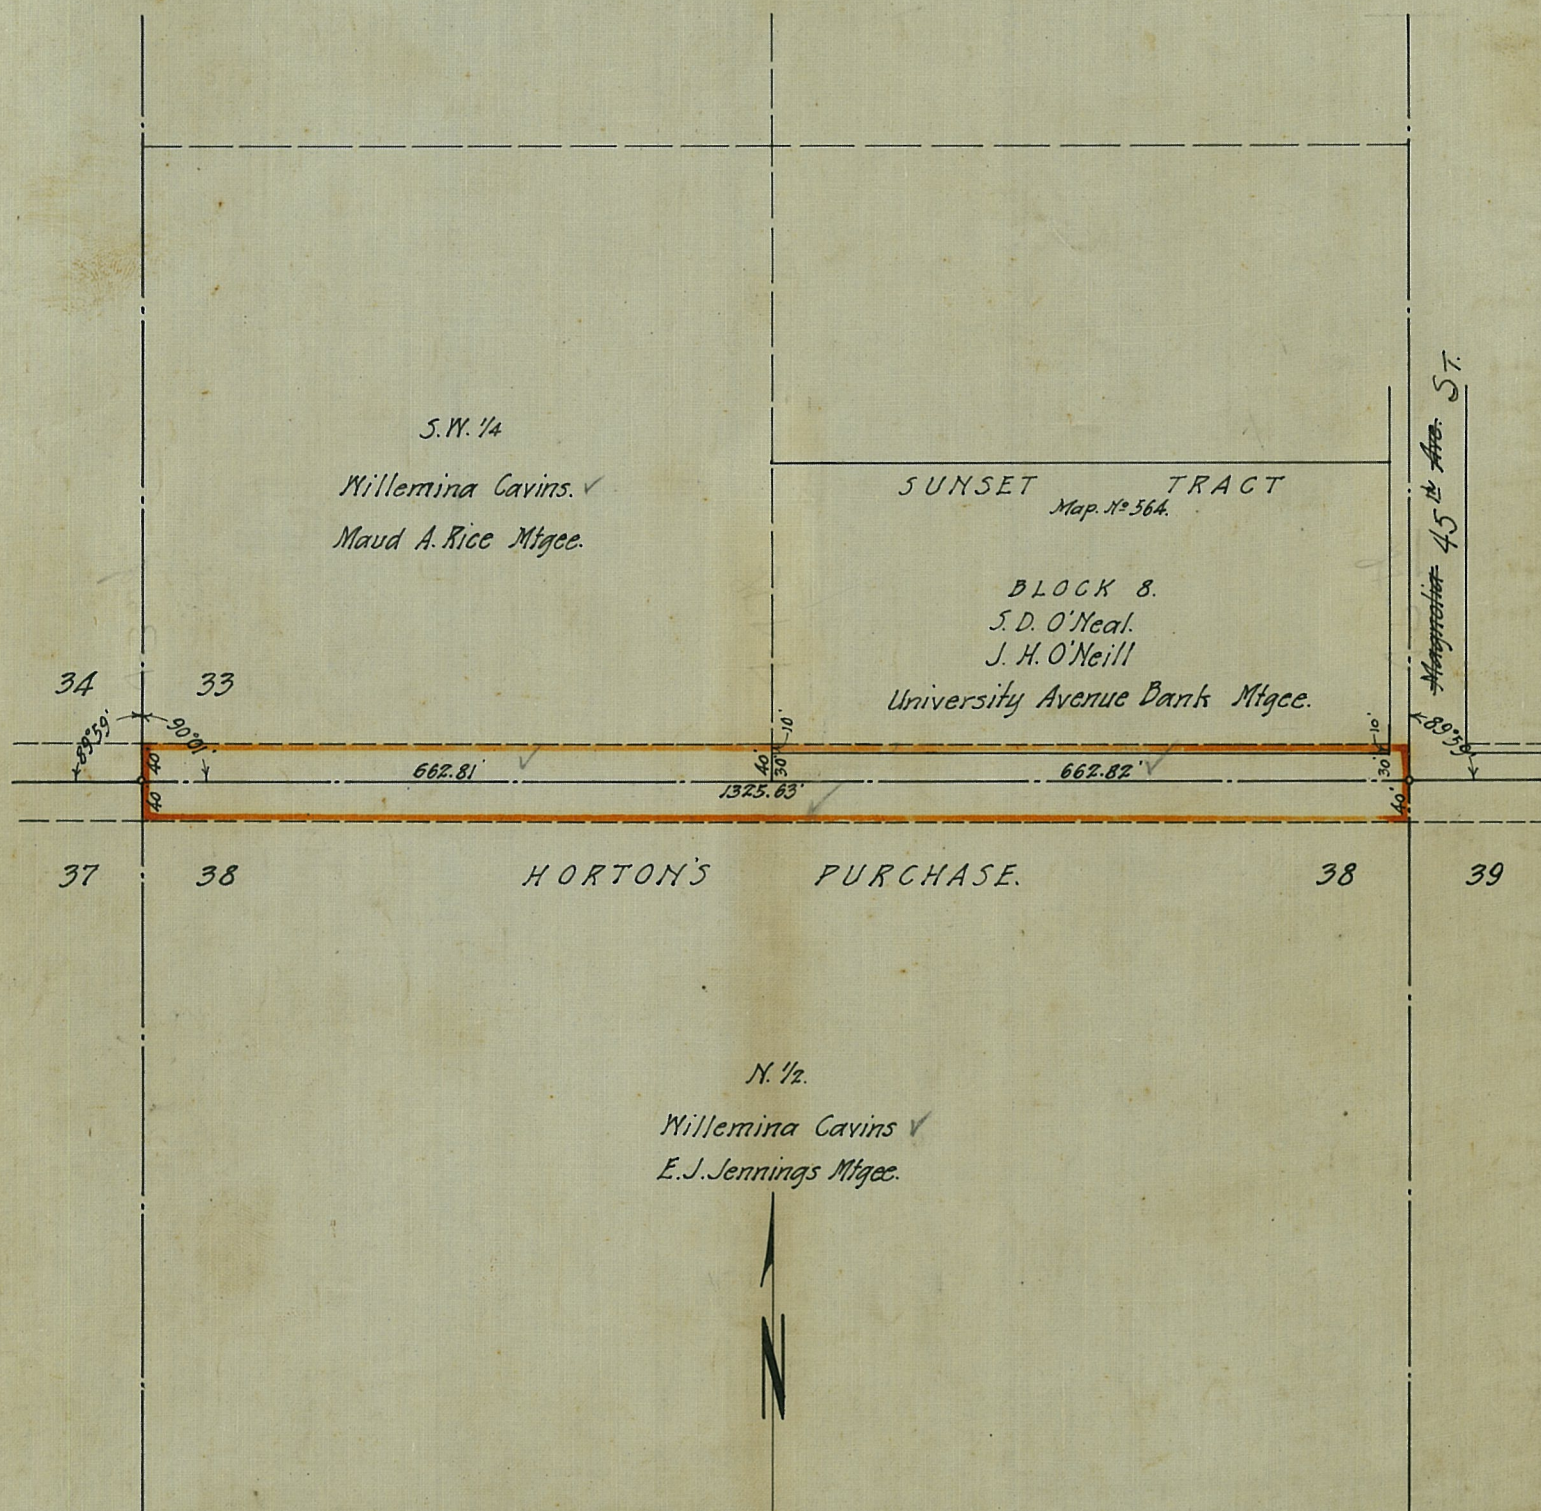

765 - WILLEMINA CAVINS JUNE 26 1917 RECORDED APR. 30 1918 BOOK 758 PAGE 51
 767 S.D. ALMA, J.H. & MARGUERET O'NEAL 6-7-17 " " " " " " " 49
 BOTH DEEDS STATE FOR MARKET ST.
 ORD. 7340, MAY 16, 1918 NAMES ENTIRE OPENING MARKET ST.

MICROFILMED

MAR - - 1963

DRAWN BY <i>Monroe</i> CHECKED BY <i>Hwy.</i> FIELD BOOKS <i>Sam. Cromwell</i> CITY ENGINEER <i>F.M. Lockwood</i> MGR. OF OPERATION	CITY OF SAN DIEGO--OPERATING DEPARTMENT PLAT OF THE EXTENSION OF MARKET STREET OPENING 4-55	DATE 2-2-17. SCALE 1" = 200' DRAWING NUMBER 201 B
---	--	---

4-55