


also 312B

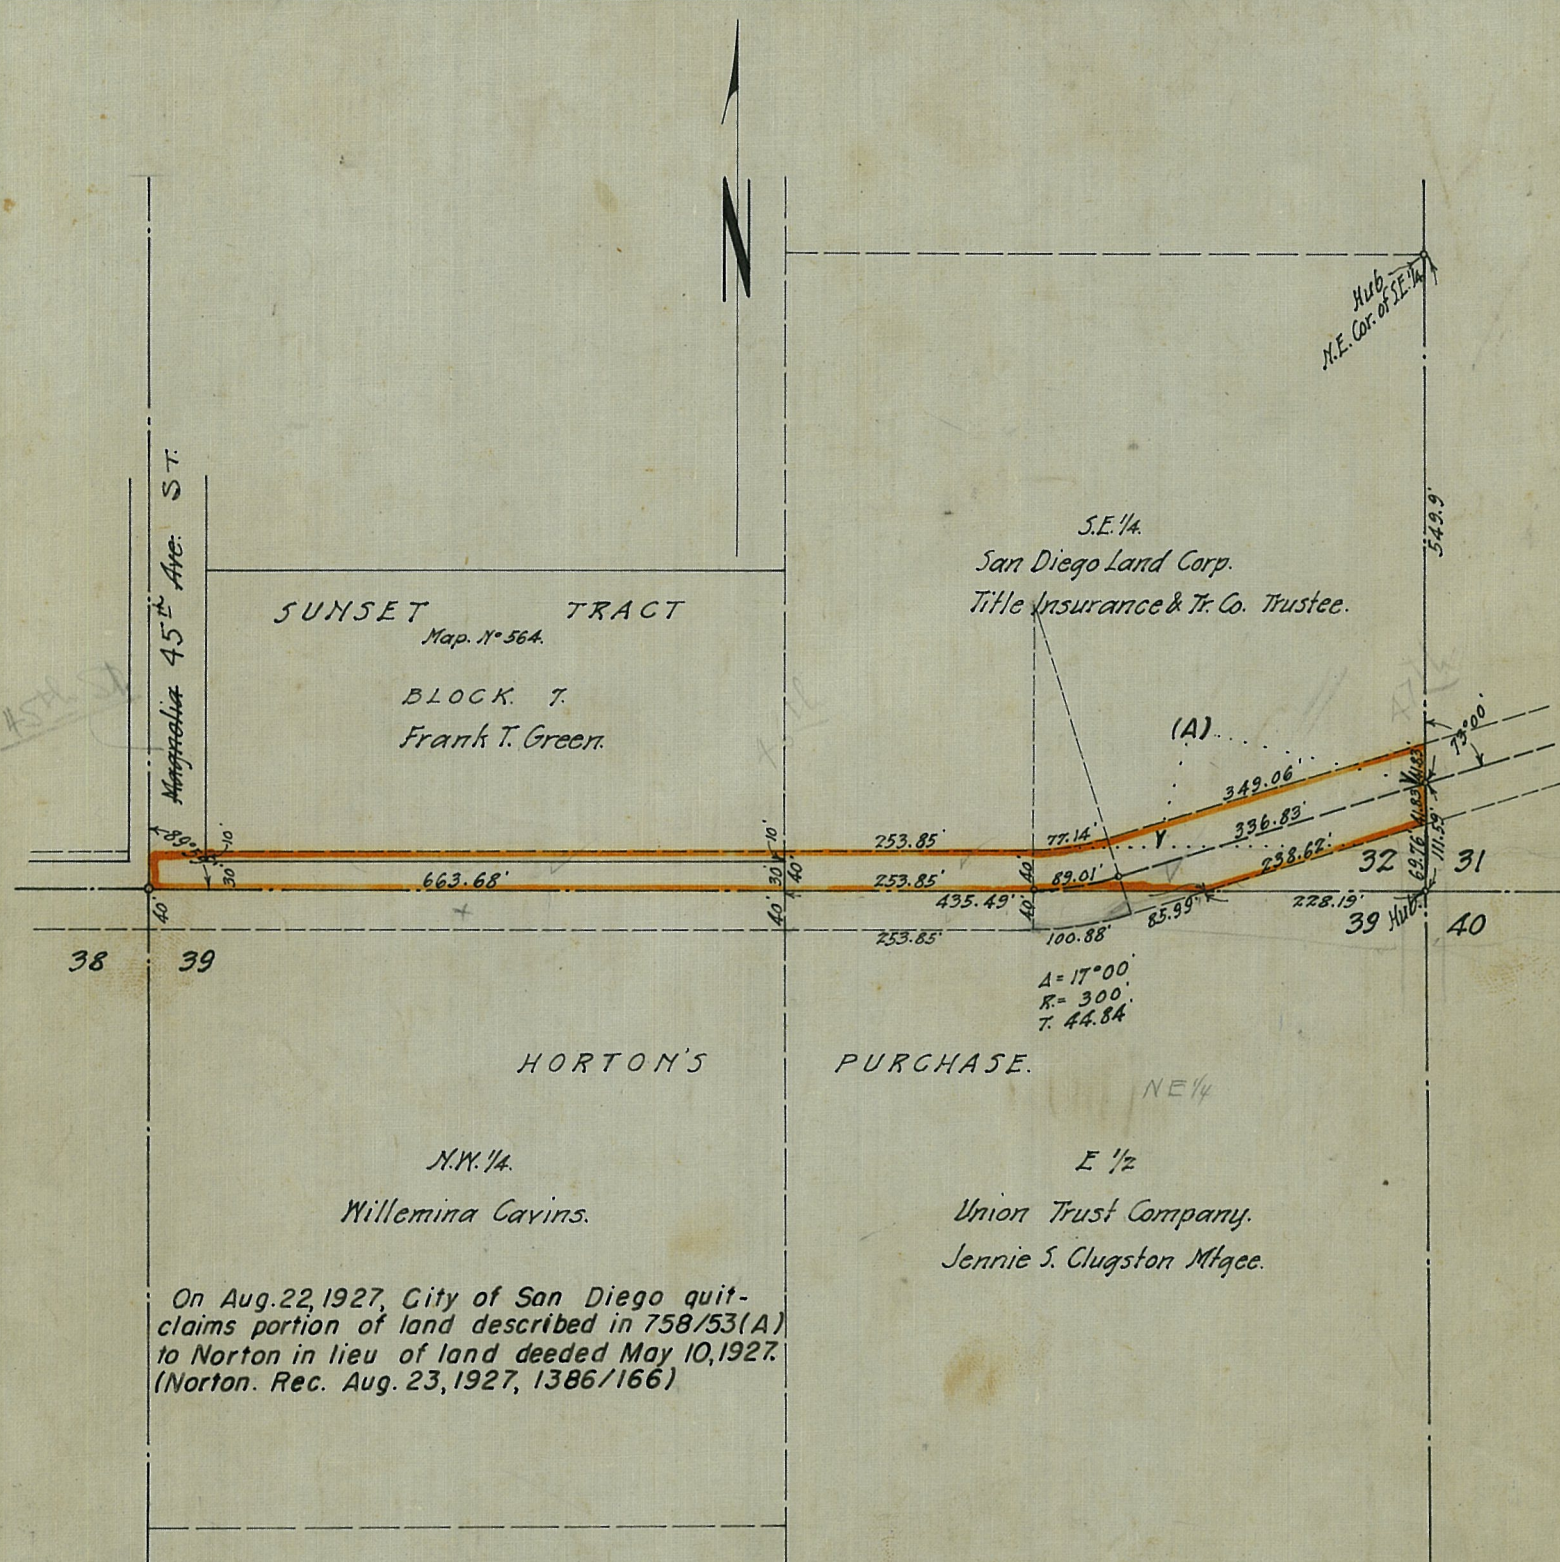

On Aug. 22, 1927, City of San Diego quit-claims portion of land described in 758/53(A) to Norton in lieu of land deeded May 10, 1927. (Norton. Rec. Aug. 23, 1927, 1386/166)

POR. SE 1/4 LOT 32, DEED STATES FOR MARKET ST. ORD. 7340 MAY 16, 1918 NAMES MARKET ST.
763 - SAN DIEGO LAND CORP. APR. 18 1917 RECORDED APR. 30 1918 BOOK 758 PAGE 53 (A)
766 - FRANK T GREEN FEB. 20 1917 " " " " " " 50.
S. 40' SW 1/4 LOT 32, HORTONS PURCHASE
DEED STATES FOR MARKET ST.
ORD. 7340, MAY 16, 1918 NAMES MARKET ST.

MICROFILMED
MAR -- 1963

DRAWN BY *Monroe*
CHECKED BY *HWG.*
FIELD BOOKS
George Connors
CITY ENGINEER
Wm. Lockwood
MGR. OF OPERATION

CITY OF SAN DIEGO--OPERATING DEPARTMENT
PLAT OF THE EXTENSION OF MARKET STREET
OPENING 4-56

DATE 2-2-17.
SCALE 1" = 200'
DRAWING NUMBER
202 B