


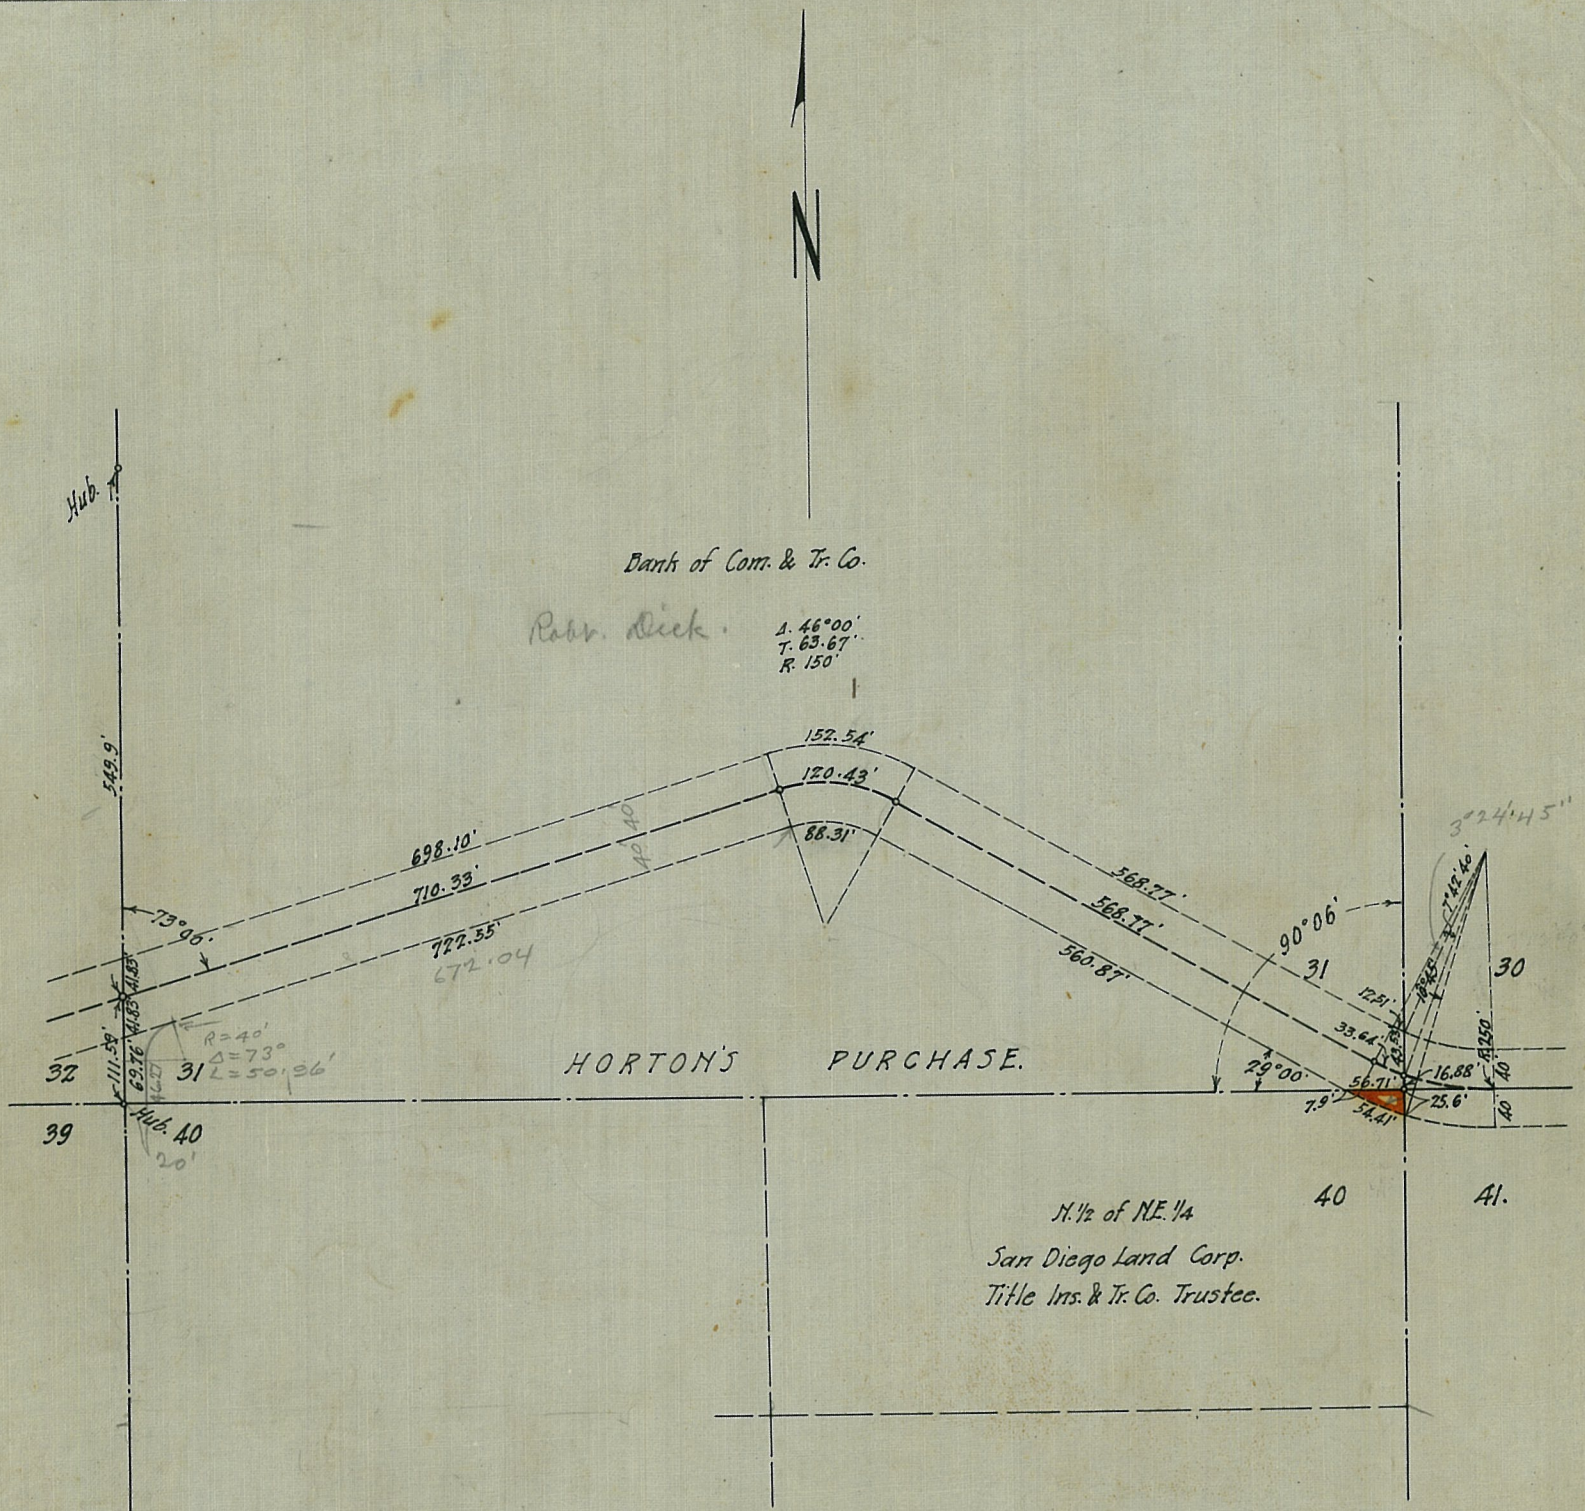

763-SAN DIEGO LAND CORP. APRIL 18 1918 RECORDED APR. 30 1918 BOOK 758 PAGE 53
CITY CLERKS DOC. 115415, 4-10-'18
Deed states for MARKET ST.

Ord. 7340, May 16, 1918. names MARKET ST.

Ord. 705 (New Series) Aug. 9, 1935 Changes name
to GUYMON ST.

MICROFILMED

MAR -- 1963

DRAWN BY *Monroe*
CHECKED BY *H.W.J.*
FIELD BOOKS
George Cromwell
CITY ENGINEER
F.M. Lockwood
MGR. OF OPERATION

CITY OF SAN DIEGO--OPERATING DEPARTMENT
PLAT OF THE EXTENSION OF MARKET ST.
DEDICATION OF GUYMON ST. - In LT. 40, EX-MISSION LANDS OF SAN
DIEGO (HORTON'S PURCHASE)
OPENING 4-57

DATE 2-2-17.
SCALE 1"=200'
DRAWING NUMBER
203 B