


OLD SAN DIEGO
According to Reasee Map.

410

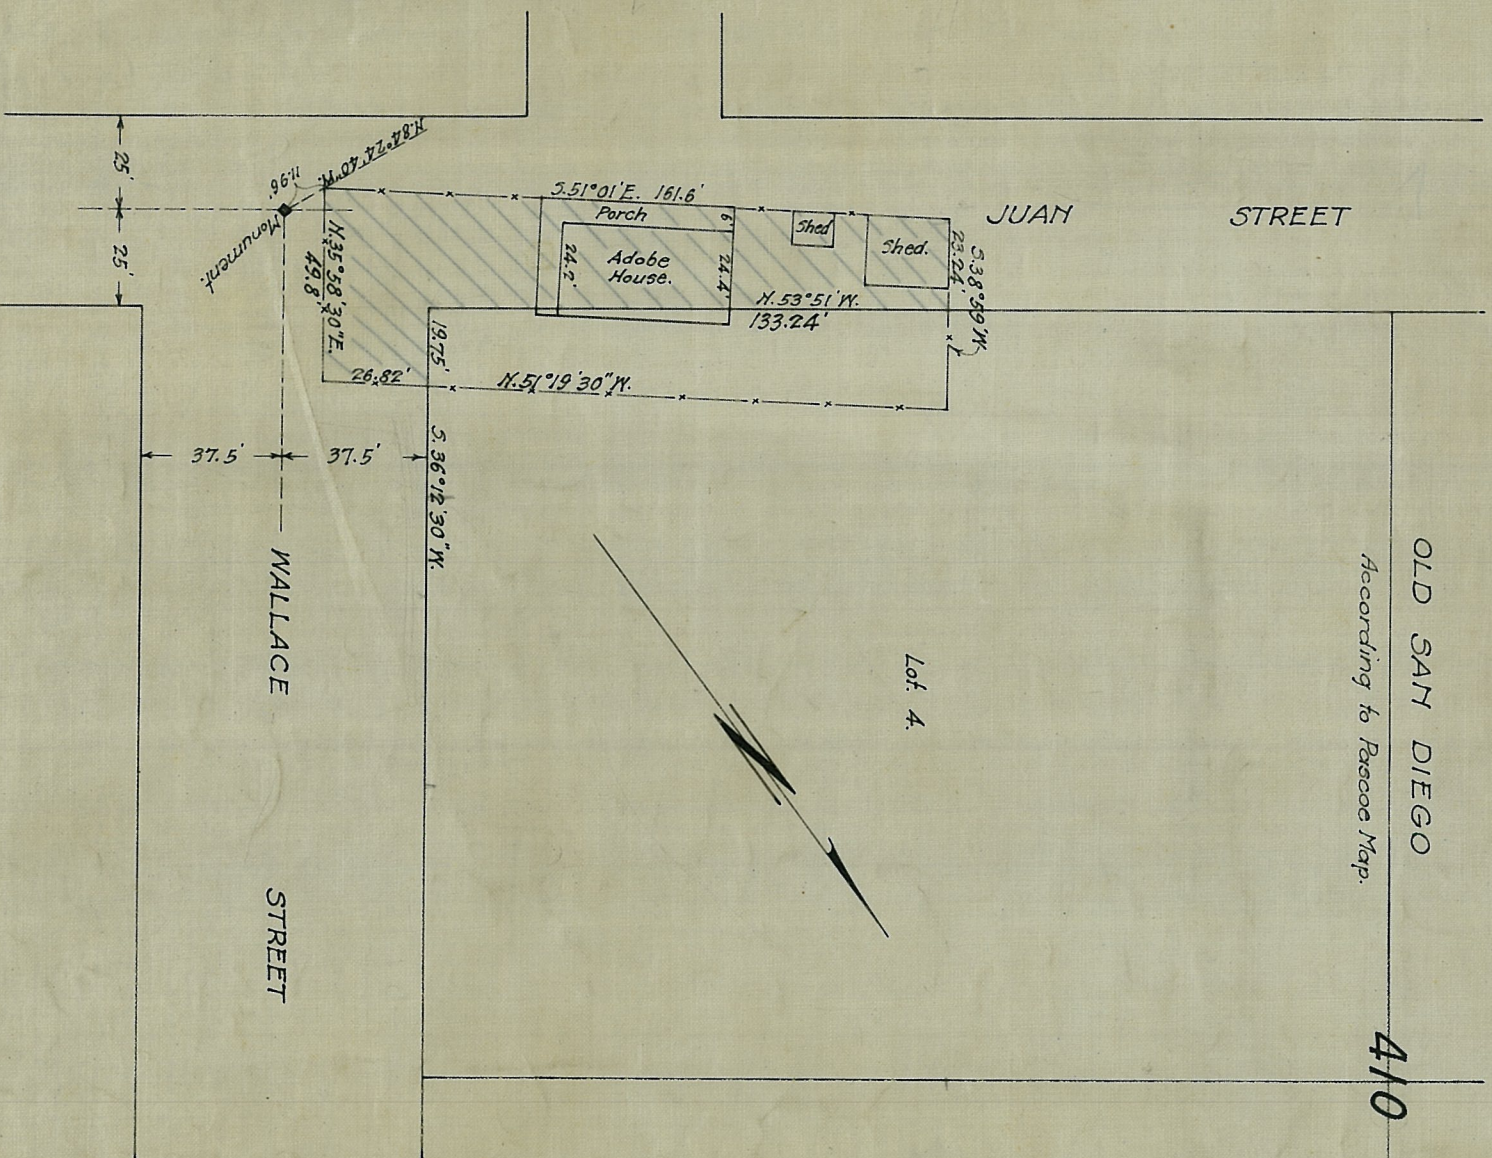

France S. and Joseph Hazell
Grant Deed, March 27, 1928
Recorded April 11, 1928, 1464/123
Res. 45171, April 9, 1928,
Dedicates and name JUAN ST.
Ord. 705(NS) Aug. 9, 1939 changes portion of
JUAN ST. to WALLACE ST.

MICROFILMED
FEB - - 1963

DRAWN BY A.S.M.
CHECKED BY G.R.H.
FIELD BOOKS 968
Long - Cornwell
CITY ENGR.
W.B. Lawrence
MGR. OF OPERATION

SKETCH
Showing location of improvements within
Juan Street and Wallace Street, Old San Diego.
OPENING 11-251

DATE 6-25-15.
SCALE 1"=50
DRAWING NUMBER.
228-1-B