


PORTIONS OF P.L.'s 1332, 1333 + 1336; & P.L. 1337 WERE DEDICATED FOR PARK PURPOSES ONLY BY ORD. 648. APPROVED AUG. 8, 1879
 ORD. 12749, APR. 9, 1930, WHICH REPORTED TO REPEAL ORD. 648, WAS DECLARED VOID IN SUPERIOR COURT CASE NO. 63353 APRIL 21, 1930
 JUDGEMENT IN S.C. CASE NO. 63353 WAS AFFIRMED IN APPELLATE COURT MAY 31, 1932.

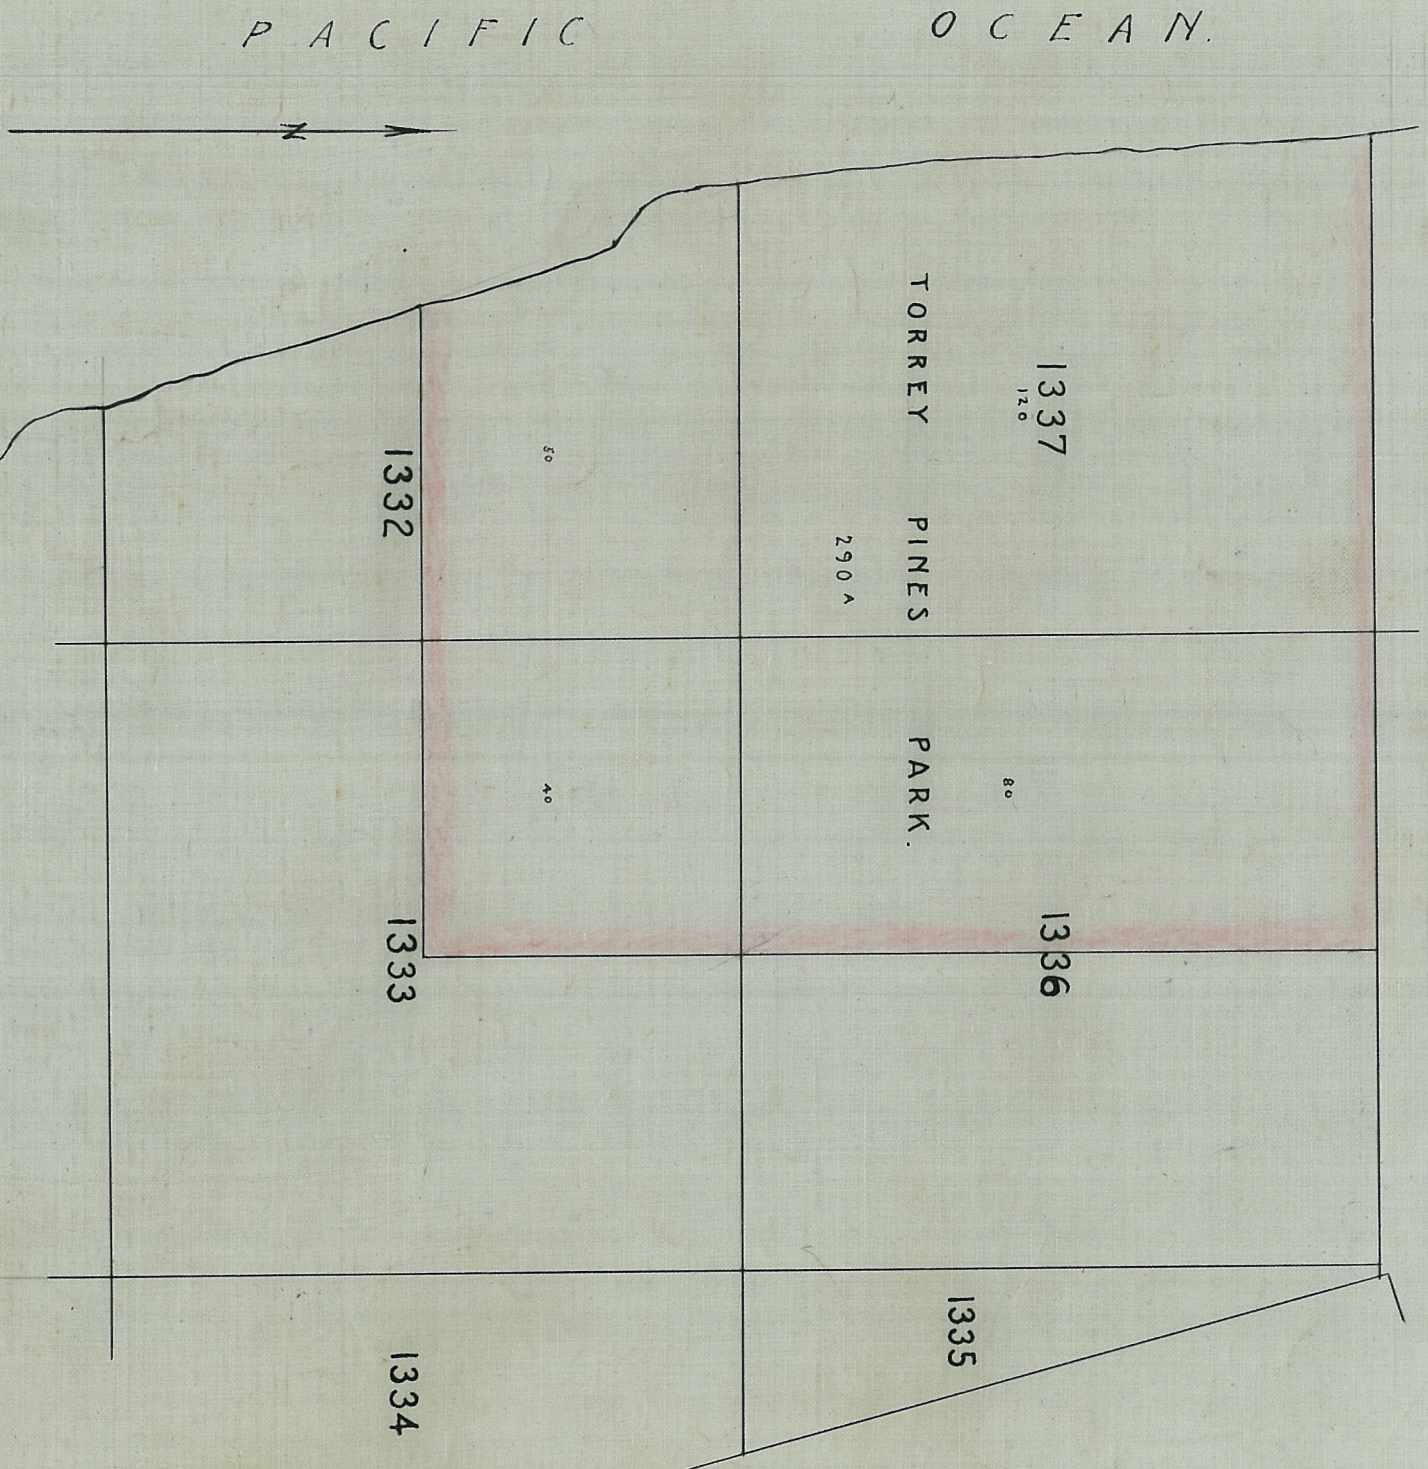

ORDINANCE NO. 648

290. Acres

MICROFILMED

FEB - - 1963

SHEET
21

DRAWN BY *Bartlett*
 CHECKED BY
 FIELD BOOKS
Henry Canfield
 CITY ENGINEER
W. J. Anderson
 MGR. OF OPERATION

CITY OF SAN DIEGO--OPERATING DEPARTMENT
 TORREY PINES PARK.
B-34

DATE 12-26-16
 SCALE 1" = 800'
 DRAWING NUMBER
 266
 B

deleted