


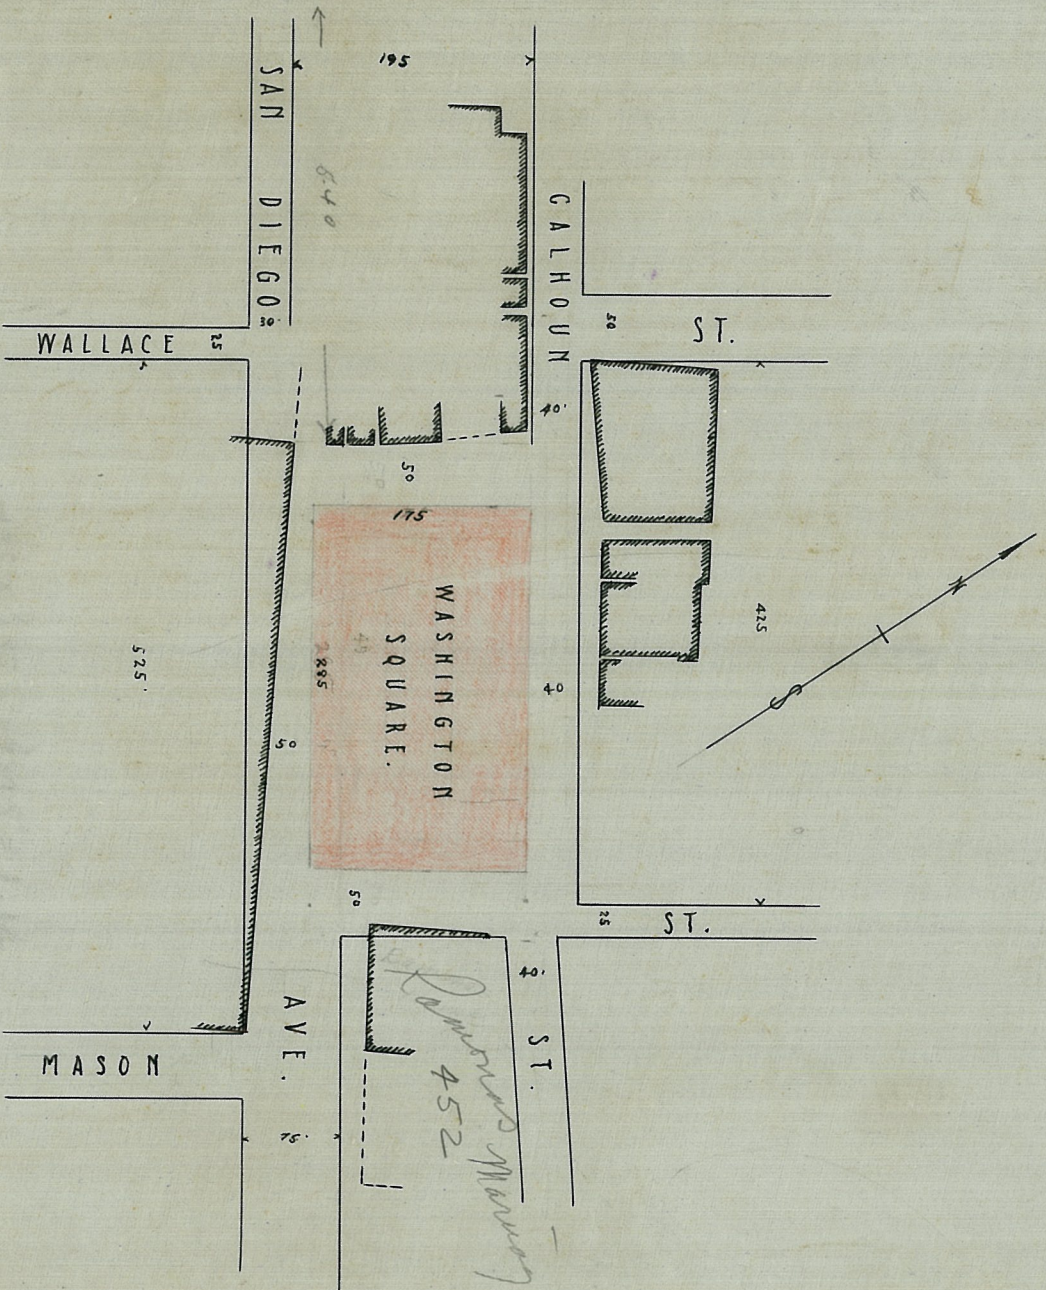

April 9, 1928, H.C. Hopkins-Deputy City Attorney wrote opinion that 'Old Town Park' known as 'Washington Square,' came into possession of City by original grant, being designated and located on Court's Map - filed as Misc. Map No. 38, per S.D.C. 36166. This opinion questioned informally in 1963, likening this 'Square' to Trafalgar Square, Times Square, and Market Places in Europe common at time of Spanish Grants.

See 436-B

1.14 Acres

MICROFILMED

SHEET
23

JUNE 12 1963

DRAWN BY: Bartlett
CHECKED BY:
FIELD BOOKS
CITY ENGINEER
MGR. OF OPERATION

CITY OF SAN DIEGO--OPERATING DEPARTMENT

WASHINGTON SQUARE.

DATE 1 - 10 - 11
SCALE 1" = 150'
DRAWING NUMBER
268
B

Subsided