

DRAWN BY A.S.M.  
 CHECKED BY \_\_\_\_\_  
 FIELD BOOKS \_\_\_\_\_  
 CITY ENGINEER \_\_\_\_\_  
 MGR. OF OPERATION \_\_\_\_\_

CITY OF SAN DIEGO--OPERATING DEPARTMENT  
 SKETCH SHOWING CITY PROPERTY IN P.L. 1113  
 AND LOT 32 EX MISSION RANCHO.


DATE 6-15-16  
 SCALE 1 inch = 400 feet  
 DRAWING NUMBER

284B

FEB - - 1963

REPRODUCTION OF MICROFILMED

Parcel No. 1.  
 Grant Deed, Patrick Dungan to City  
 by deed recorded in Bk. 381 Pg. 78 of deeds.  
 Parcel No. 2.  
 Grant Deed, Giuseppe Delfino et al. to City.  
 by deed recorded in Bk. 373 Pg. 475 of deeds.

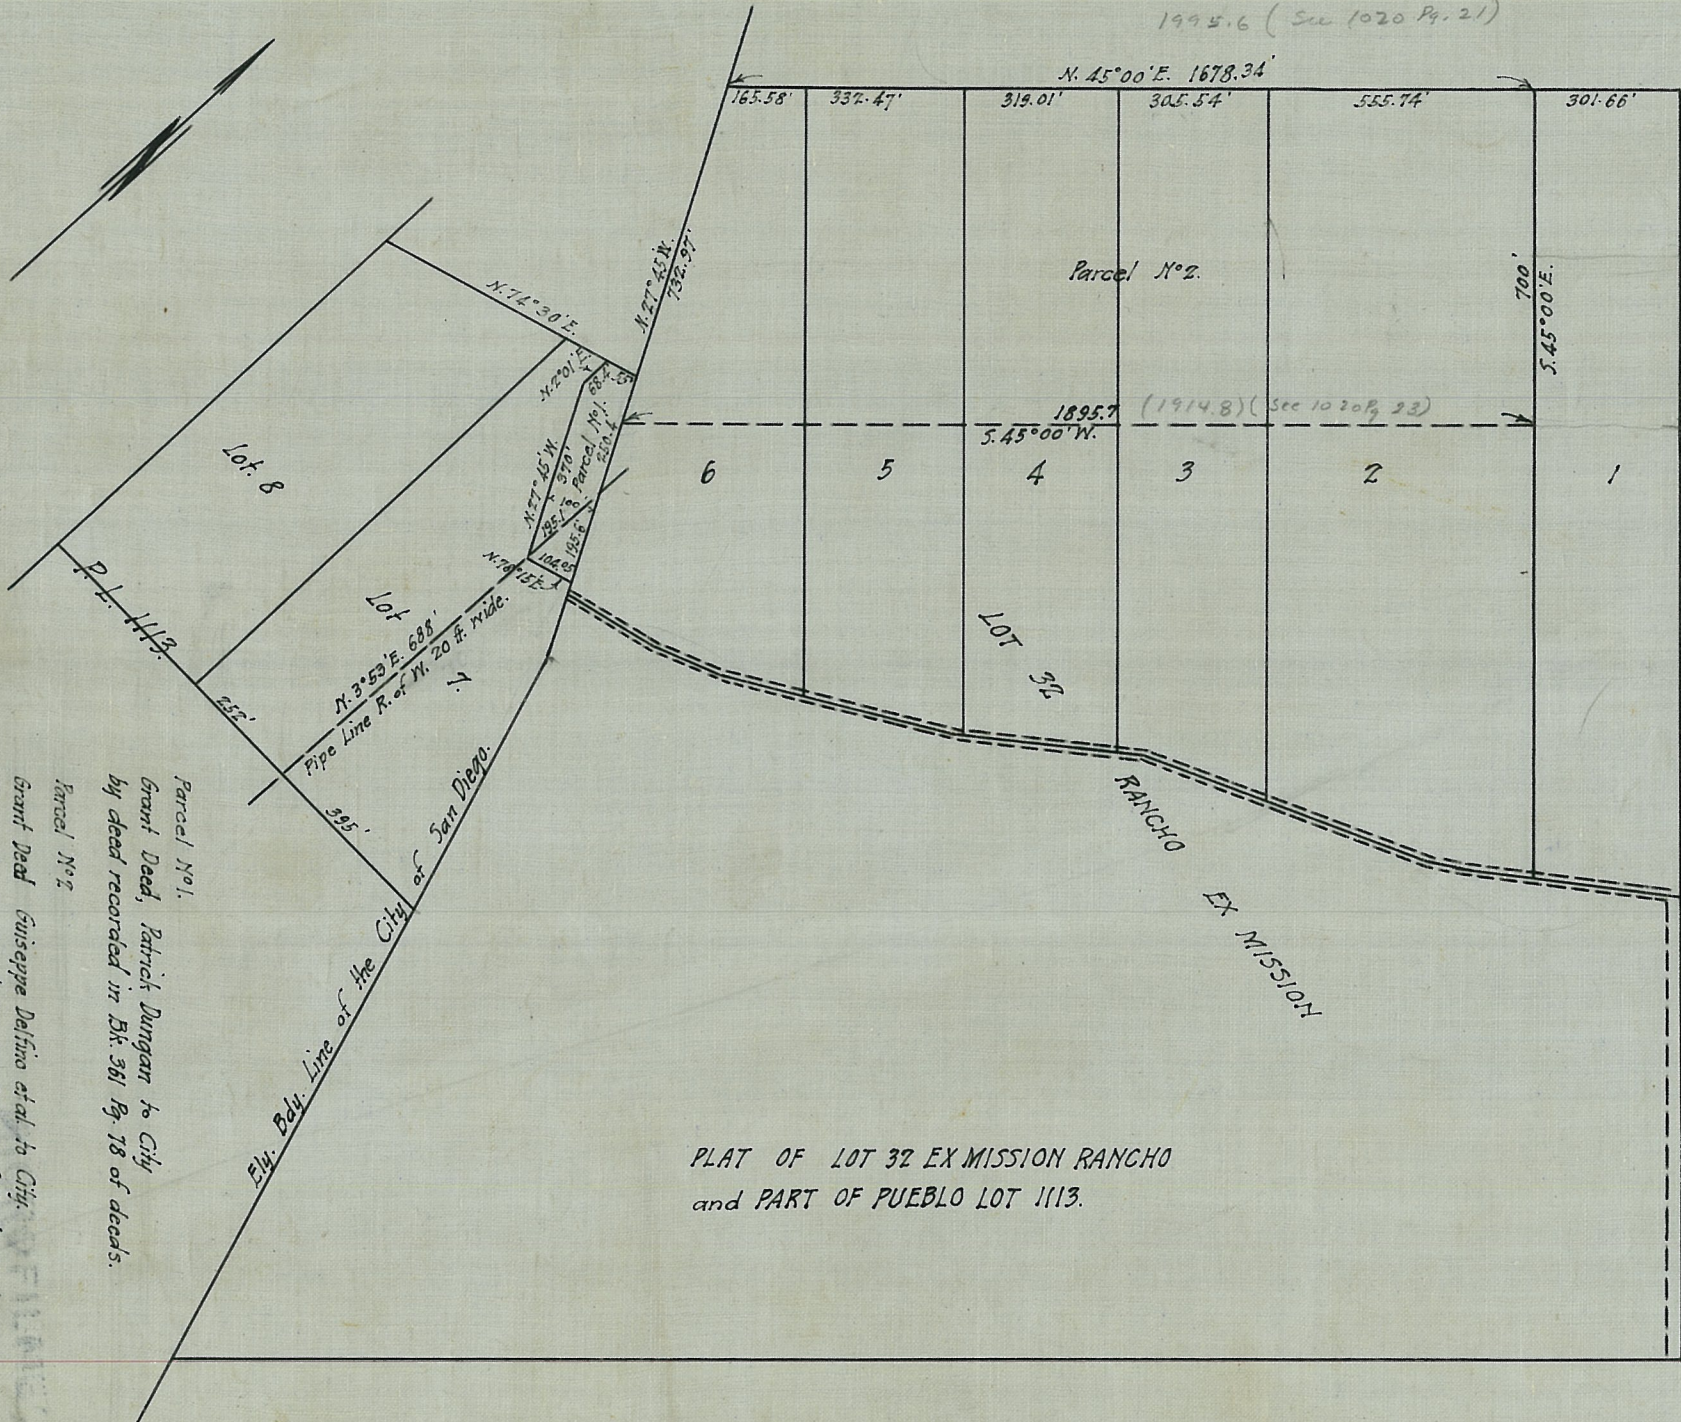

Indexed