


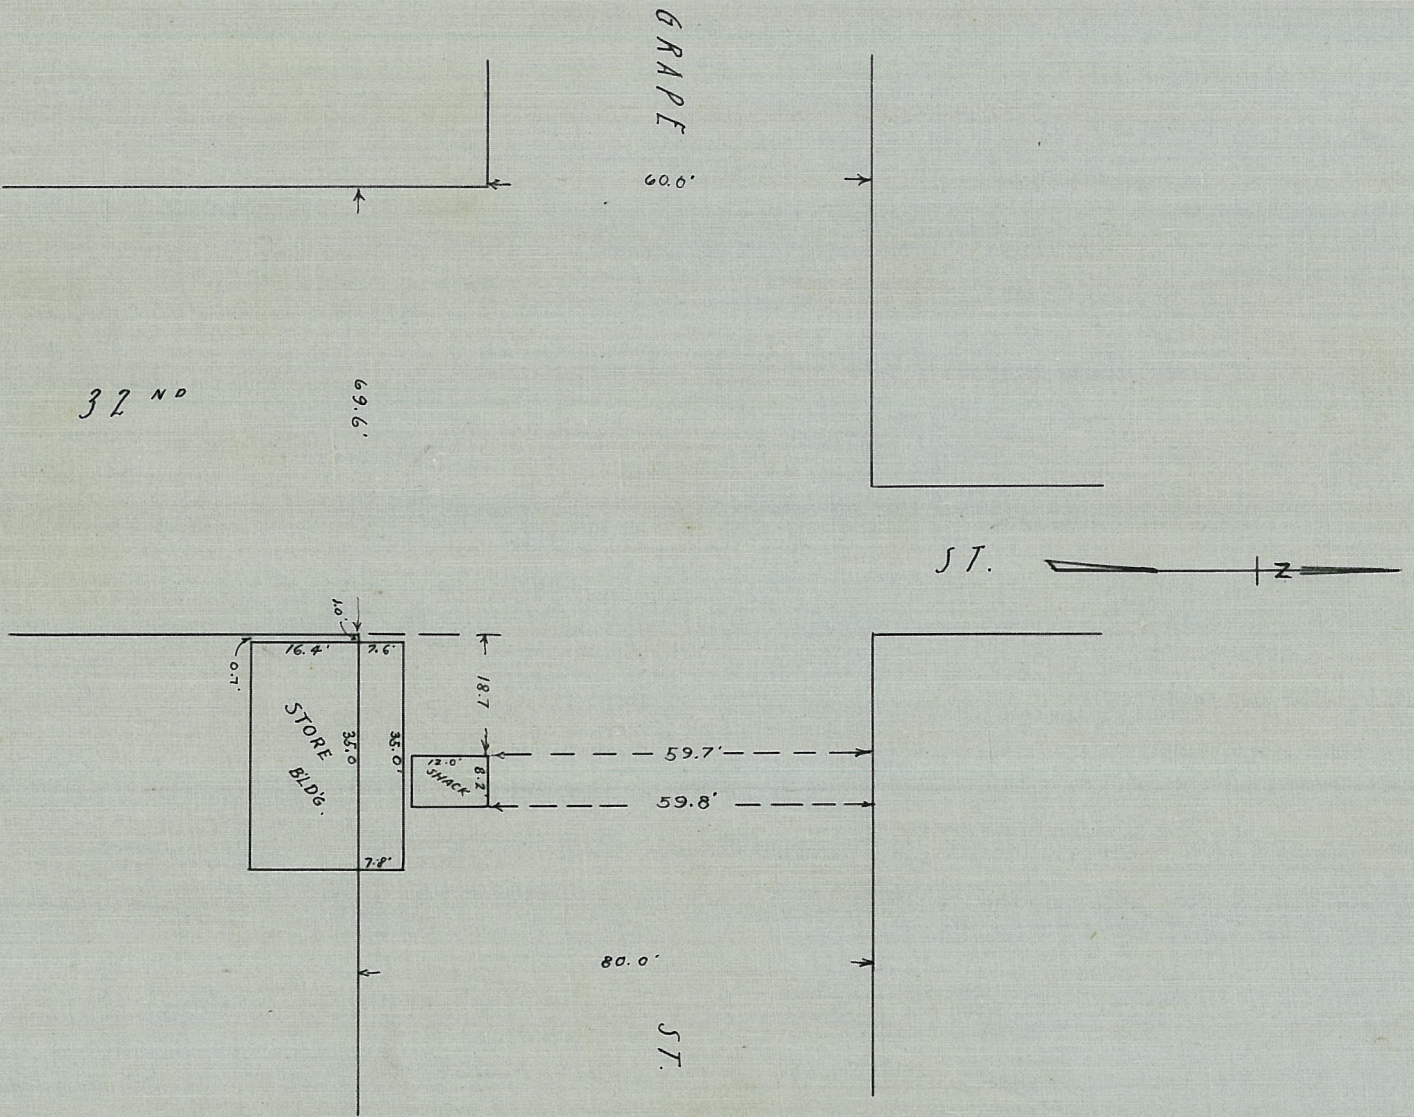

Land is leased from Dr. F. Dingeman who is the Owner
 Building is owned by Dr. Fletcher 510 - 10th. St and leased
 to L.W. Burnham who occupies it and uses it for a grocery store
 Small shack is owned by Dr Dingeman and is unoccupied.

MICROFILMED
 FEB - 1983

DRAWN BY: Bartlett
 CHECKED BY: FIELD BOOKS 1991
 CITY ENGINEER
 MGR. OF OPERATION

CITY OF SAN DIEGO--OPERATING DEPARTMENT
 Resolution No 22634 April 30 1917
 LOCATION OF BUILDINGS IN GRAPE ST.
 AT 32ND STREET.

DATE 5-3-17
 SCALE 1" = 30'
 DRAWING NUMBER 291
 B

Indexed