


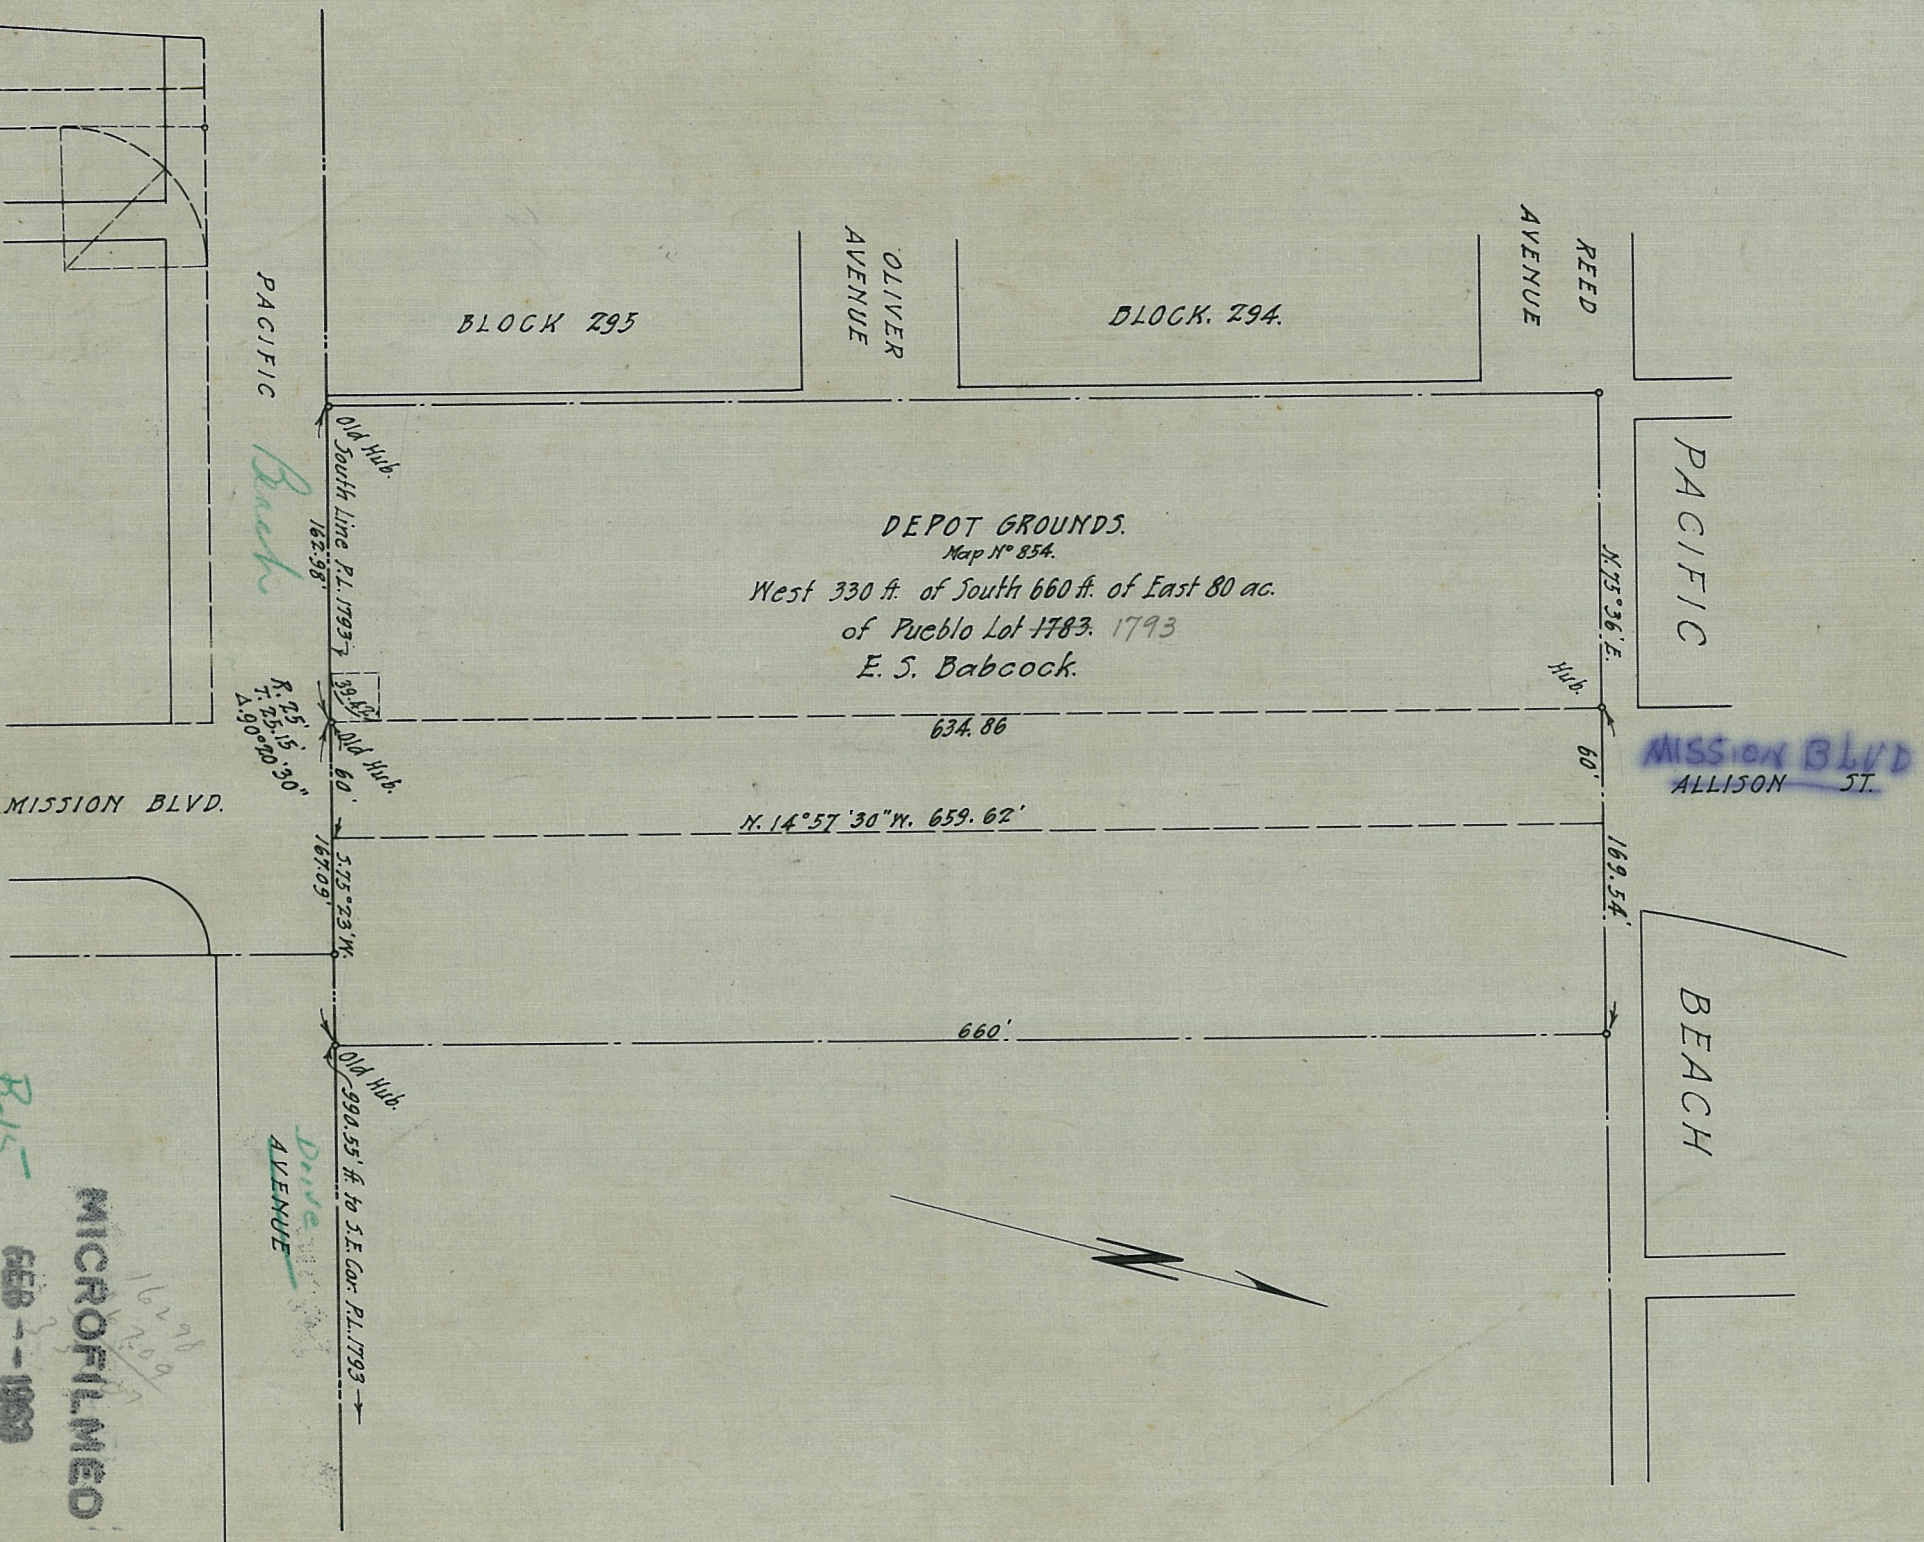

DRAWN BY: *Morice*
 CHECKED BY:
 FIELD BOOKS: 1009
 CITY ENGINEER
 MGR. OF OPERATION




CITY OF SAN DIEGO--OPERATING DEPARTMENT
 Mission Blvd
 Plat showing extension of Allison Street
 across the Depot Grounds, Pacific Beach.

DATE: 4 - 26 - 17.
 SCALE: 1 - Inch = 100 feet.
 DRAWING NUMBER
 294 B

B-15
 MICROFILMED
 FEB - - 1963

Opening 14-5

Indeped

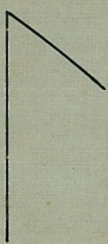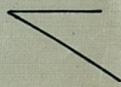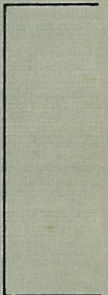

THOMAS

AVE.

1
2
3
4
5
6
7
8
9
10

11
12
13
14
15
16

261
22
21
20
19
18
19

1
2
3
4
5
6
7
8
9
10

262

Line
BLVD.

ST.
BLVD.

ALLISON
MISSION

AVE.

REED

1
2
3
4
5
294
6
7
8
9
10

OLIVER

PACIFIC
295

Mean

High

Tide


OCEAN

PACIFIC

Res. 43809, Dec. 5, 1927 names Allison St., Ord. 12157, Feb. 11, 1929 to
Mission Blvd.

OPENING 14-5
BEACH

MICROFILMED
MAR - - 1963

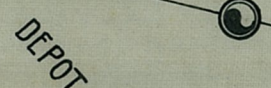

DEPOT
West 330 ft. of South 660 ft. of East 80 ac.
of Pueblo Lot 1793
E. S. Babcock
S14° 57' 30" E 660'
S. D. E. RY. CO'S. TRACKS

PORTION
OF

P. L.

1793

GROUNDS

N14° 57' 30" W 660'

1
2
3
4
5
6
7
28
27
26
25
24
23
22

AVE.

1
2
3
4
5
6
7
27
26
25
24
23
22
21

DRIVE.

990.55 ft. to S.E.
Cor. R.L. 1793

San Diego Electric Ry. Co. to City Nov. 3, 1927 Recorded Dec. 7, 1927, Book 1433, Page 18, Dec. 1950.
Note: Allison Street opened by Public Proceedings as set forth in Resolution of Int. 39029, 9-13-26.

MISSION BLVD. in P.L. 1793

DEDICATED

226-1689(III-10) 294-B

294-1-B