


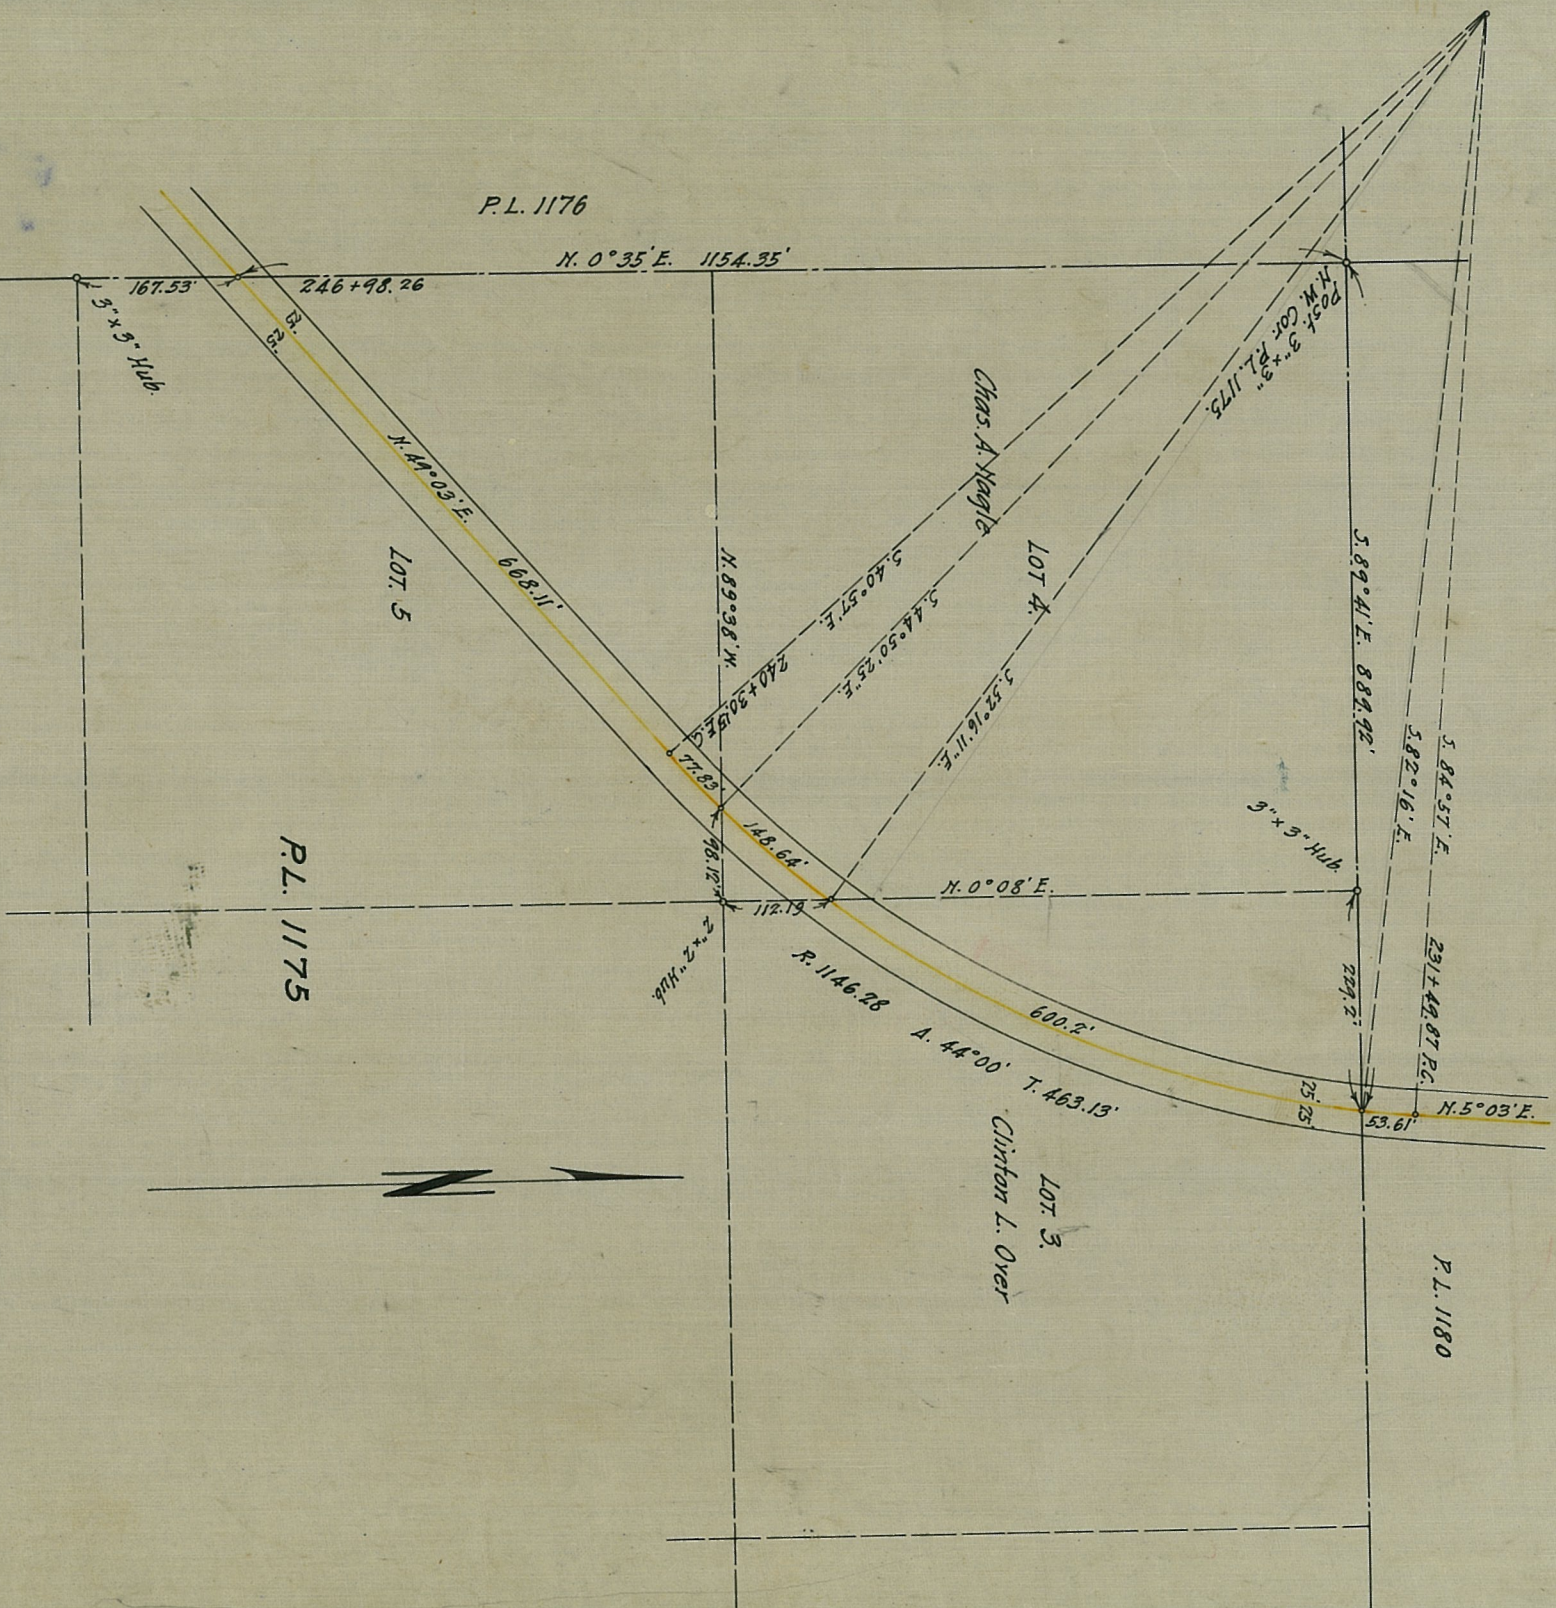

lot 3- 756 C.L. OVER JUNE 25 1917 RECORDED AUG. 24 1917 BOOK 735 PAGE 441
 lot 4- 757 C.A. NAGLE " " " " " 735 " 440
 lot 5- S.C.C. # 46423, Feb. 25, 1926 gives street easement to City... Recorded Feb. 25, 1926 Book 1156 p. 366 of Deeds

MICROFILMED

MAR - - 1963

218-1723

INDEXED

DRAWN BY: *Monroe*
 CHECKED BY: *Field Books 199*
James O'Connell
 CITY ENGINEER
 MGR. OF OPERATION

CITY OF SAN DIEGO--OPERATING DEPARTMENT
 Silver Terrace or Linda Vista Road.
 OPENING 11-88

DATE: 6-12-17
 SCALE: 1" = 200'
 DRAWING NUMBER: 318 B