


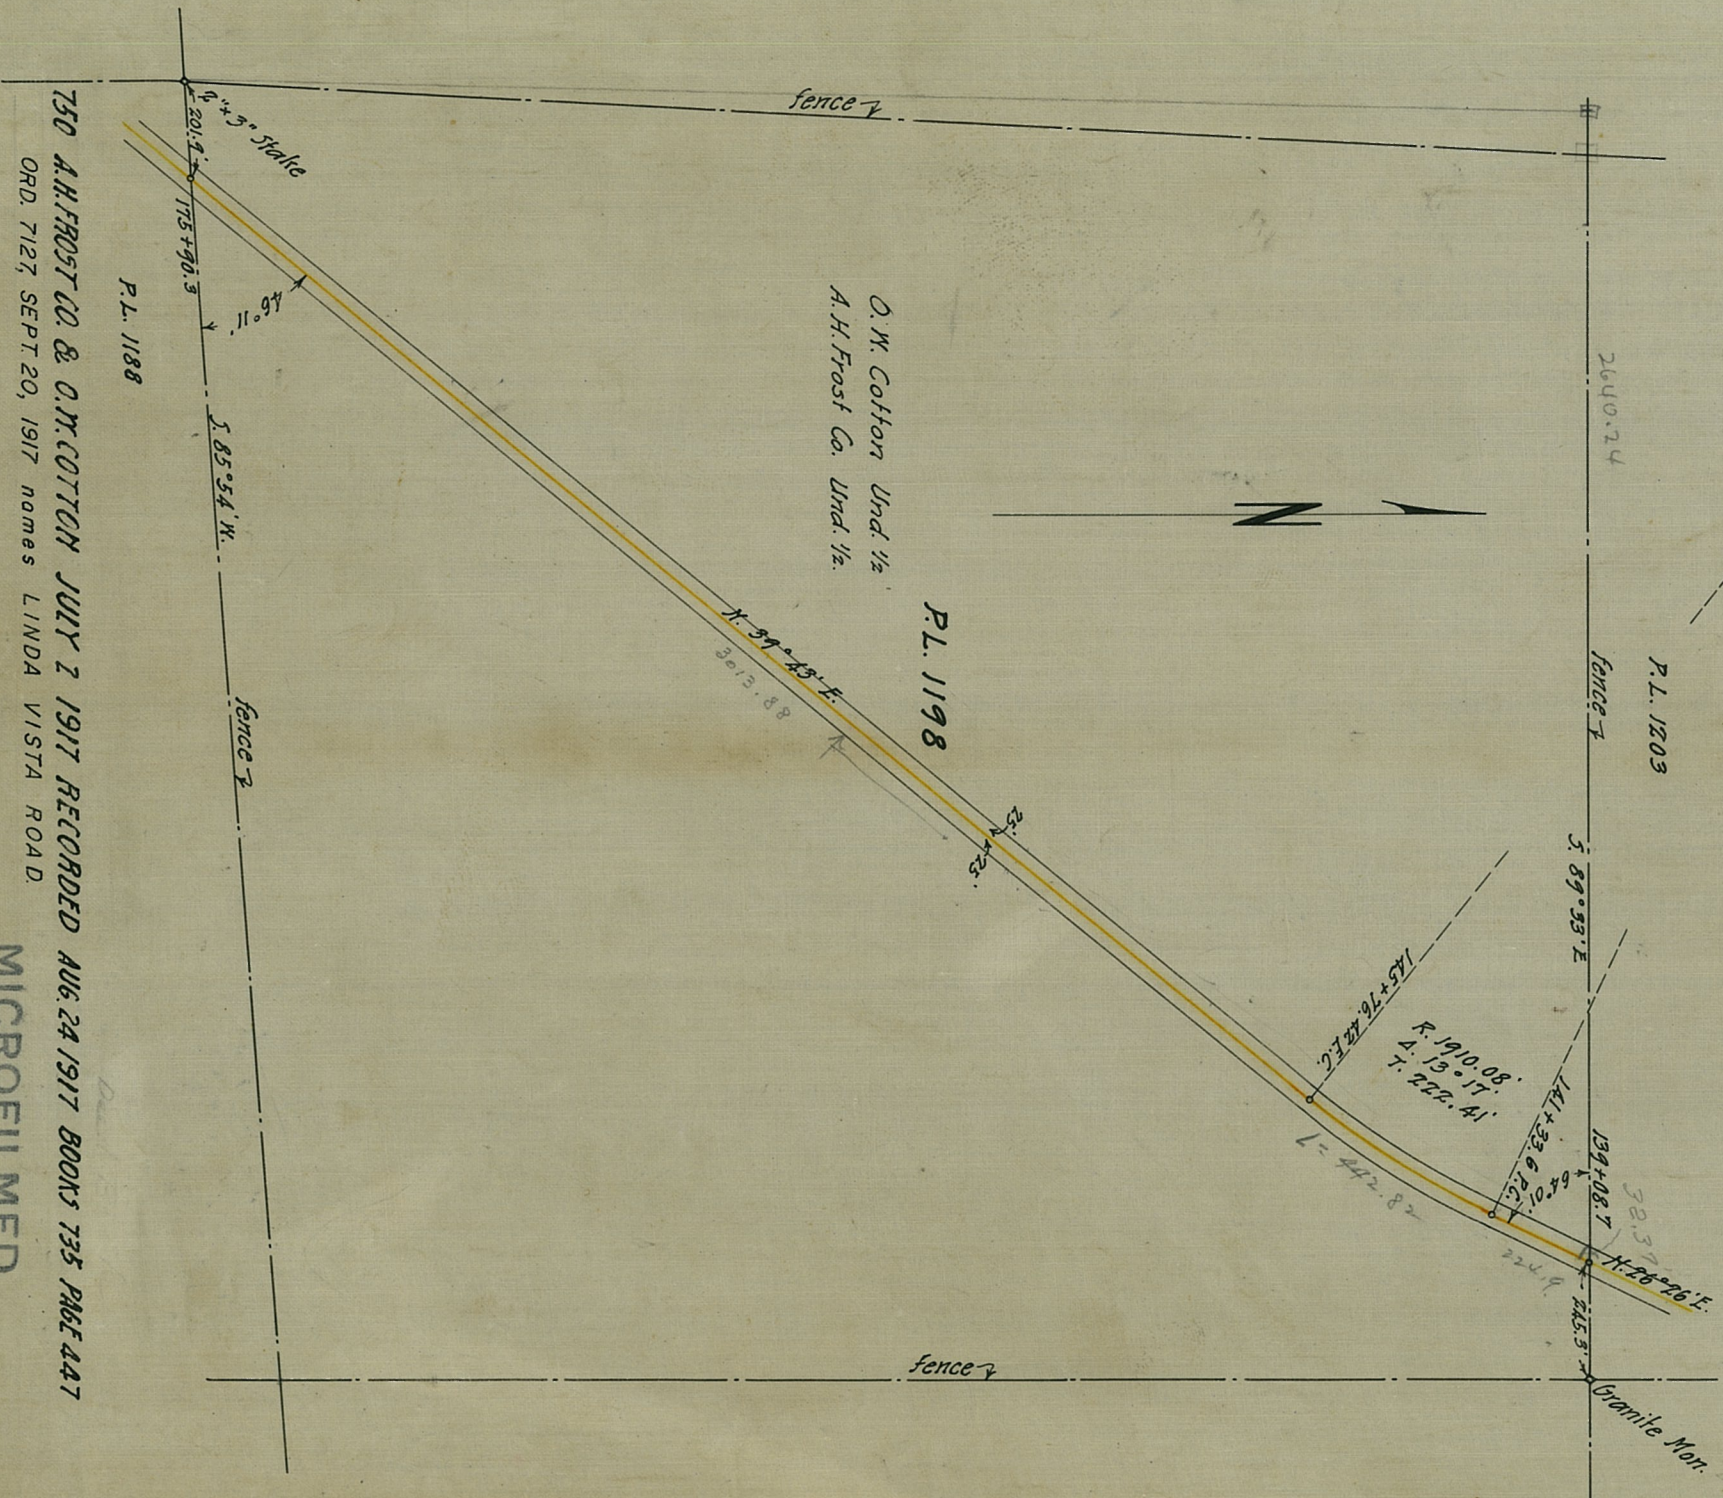

750 A.H. FROST CO. & O.M. COTTON JULY 2 1917 RECORDED AUG. 24 1917 BOOKS 735 PAGE 447
 ORD. 7127, SEPT. 20, 1917 names LINDA VISTA ROAD.

MICROFILMED
 MAR -- 1963
 226-1713

DRAWN BY: *Merric.*
 CHECKED BY: *Temp. Brewer*
 FIELD BOOKS 999
 CITY ENGINEER
 MGR. OF OPERATION

CITY OF SAN DIEGO--OPERATING DEPARTMENT
 Silver Terrace or Linda Vista Road.
 OPENING 11-45

DATE 6-11-17
 SCALE 1" = 400
 DRAWING NUMBER
 321 B