


Road

LOT 32

Map N° 679 Filed 8-11-91

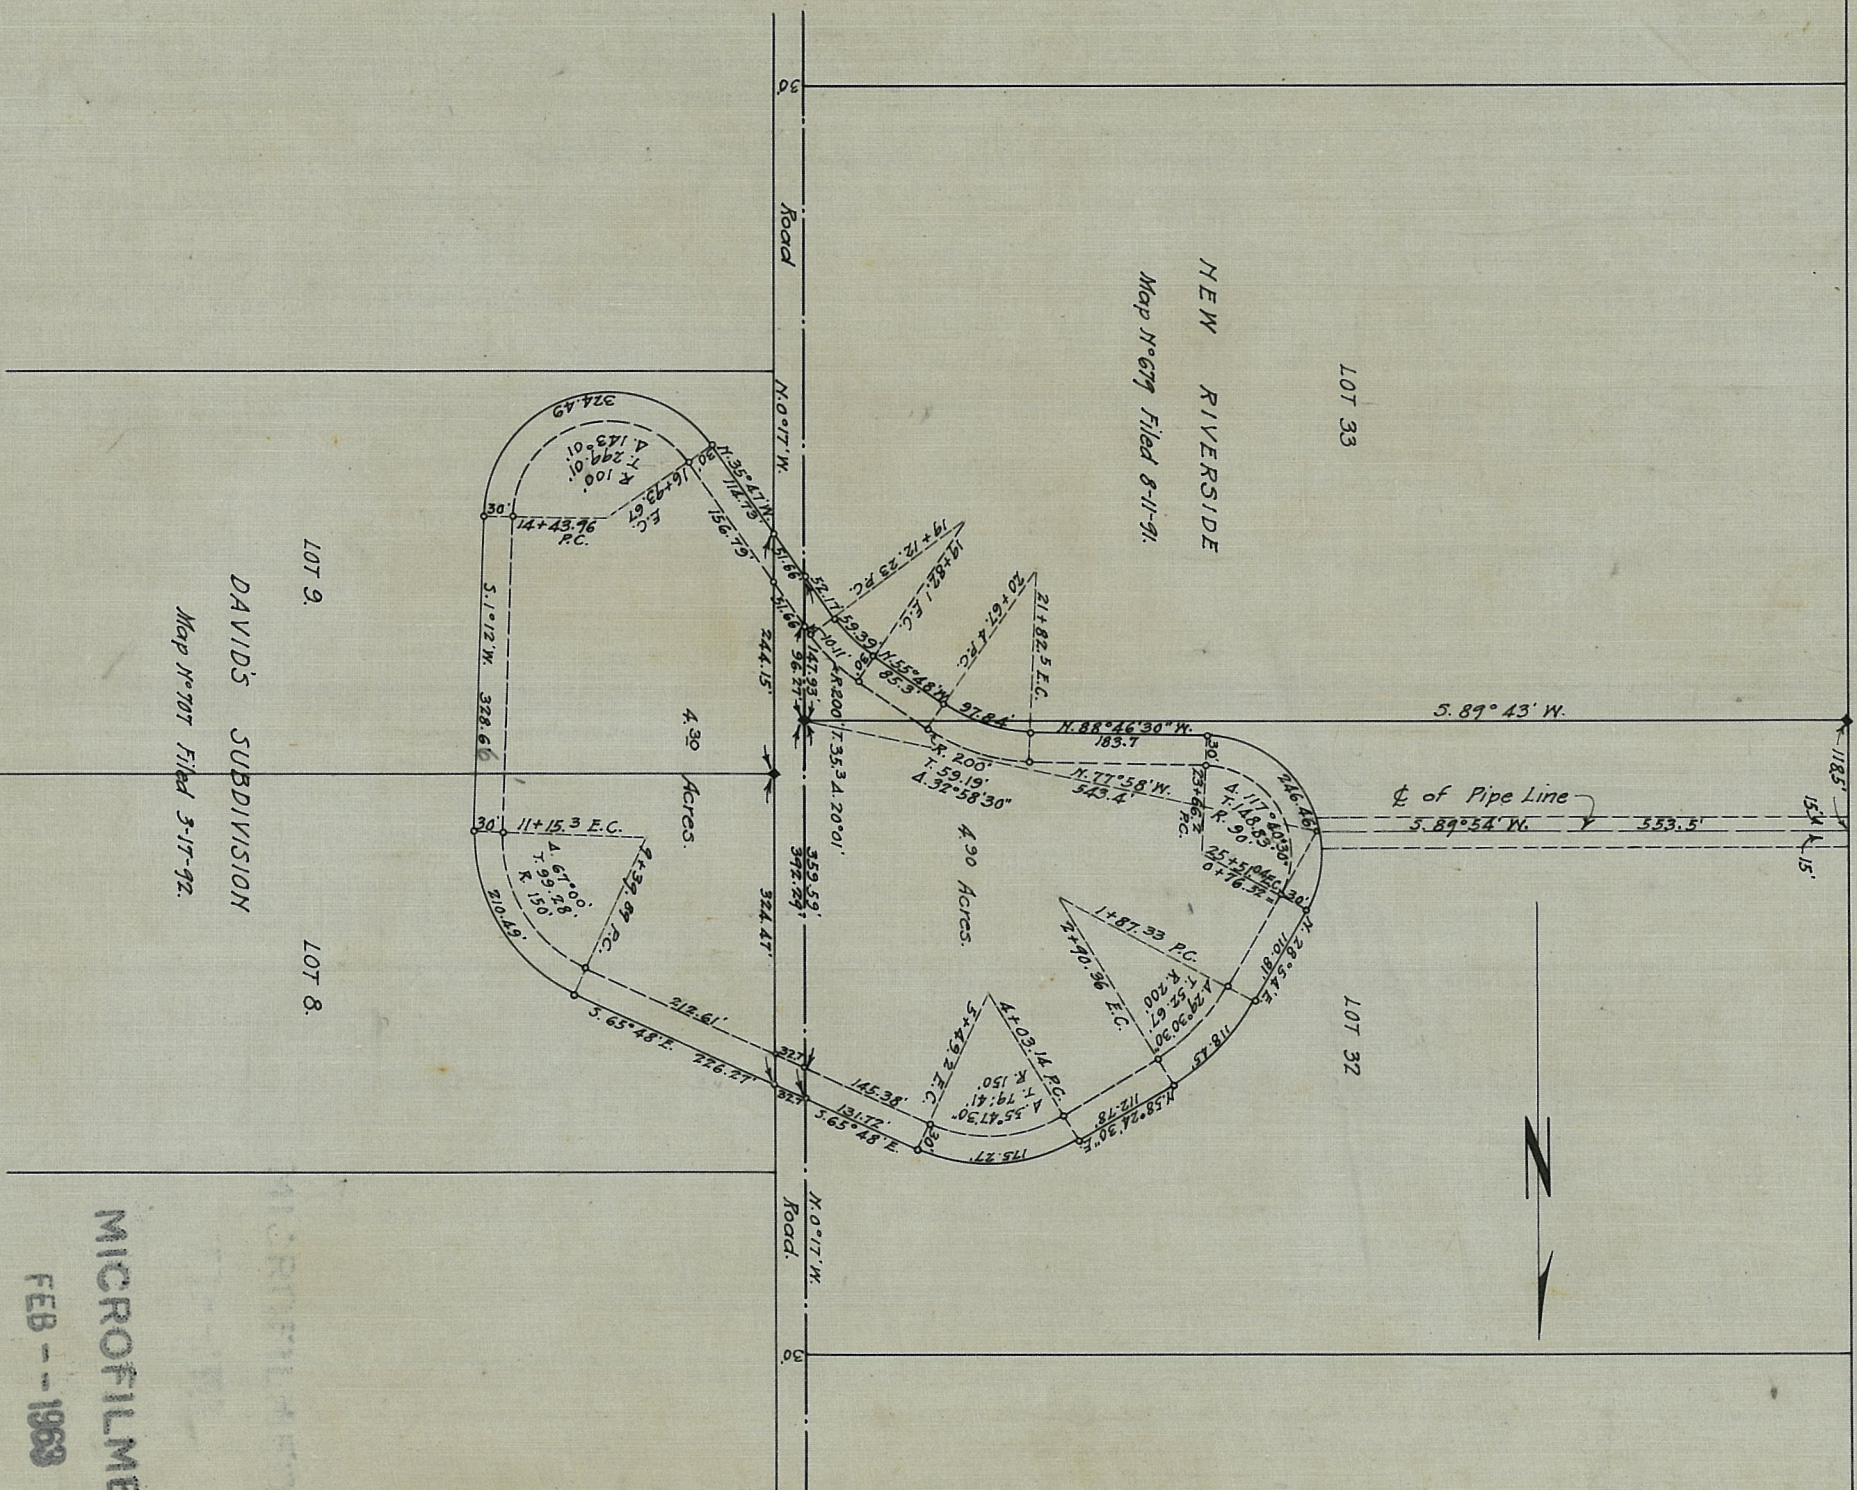

MICROFILMED
FEB - - 1968

DRAWN BY *H. J. M.*
CHECKED BY
FIELD BOOKS 1915.
Henry Drummond
CITY ENGINEER
J. M. Lockwood
MGR. OF OPERATION

CITY OF SAN DIEGO--OPERATING DEPARTMENT
Plat of proposed auxiliary reservoir, located on lots 32-33 New Riverside and lots 8-9 David's Sub. in the County of San Diego, California.

DATE 8-24-17.

SCALE 1" = 200'

DRAWING NUMBER

337 B

Adelard