


PARTITION OF RANCHO MISSION OF SAN DIEGO
 According to the map thereof made under decree
 of the Superior Court, dated, January 7th, 1885;
 San Diego County, California.

LOT 18

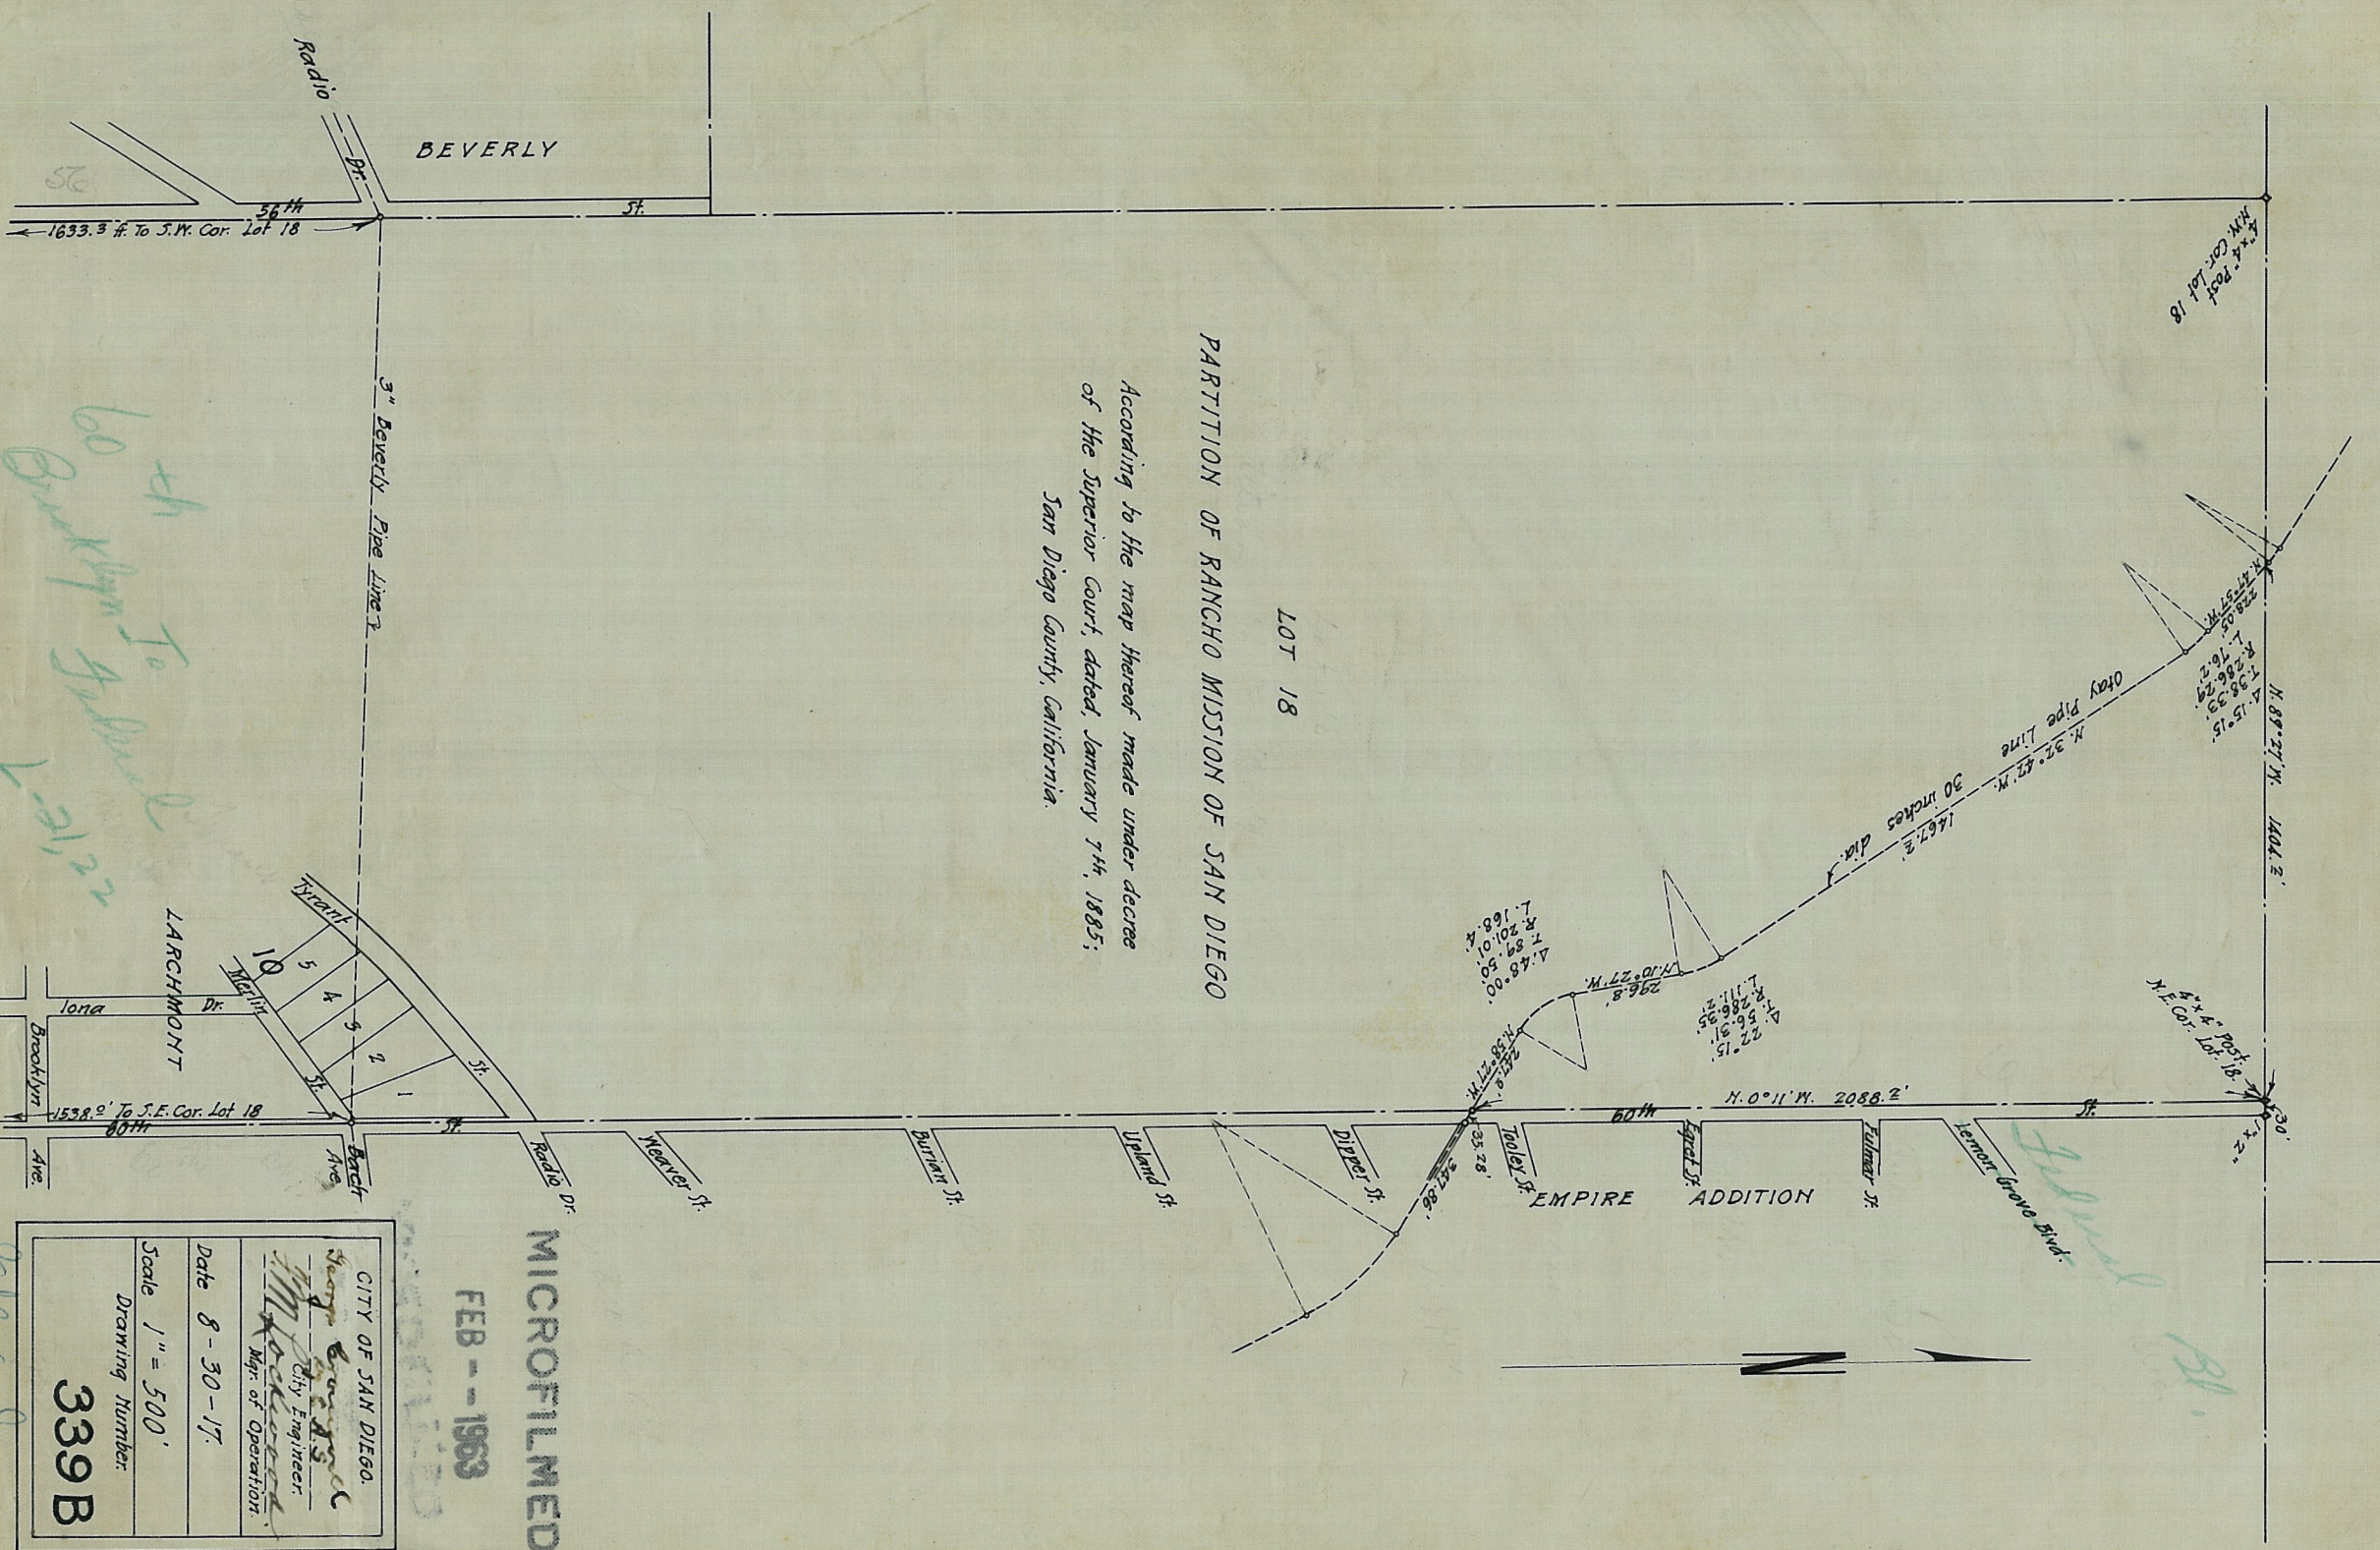

MICROFILMED

FEB - - 1963

CITY OF SAN DIEGO.	
By <i>George A. S. S.</i>	
City Engineer.	
By <i>Wm. J. S. S.</i>	
Mgr. of Operation.	
Date	8 - 30 - 17.
Scale	1" = 500'
Drawing Number:	339B

STAY PIPE LINE

60 Buckeye To 1st St

deleted