


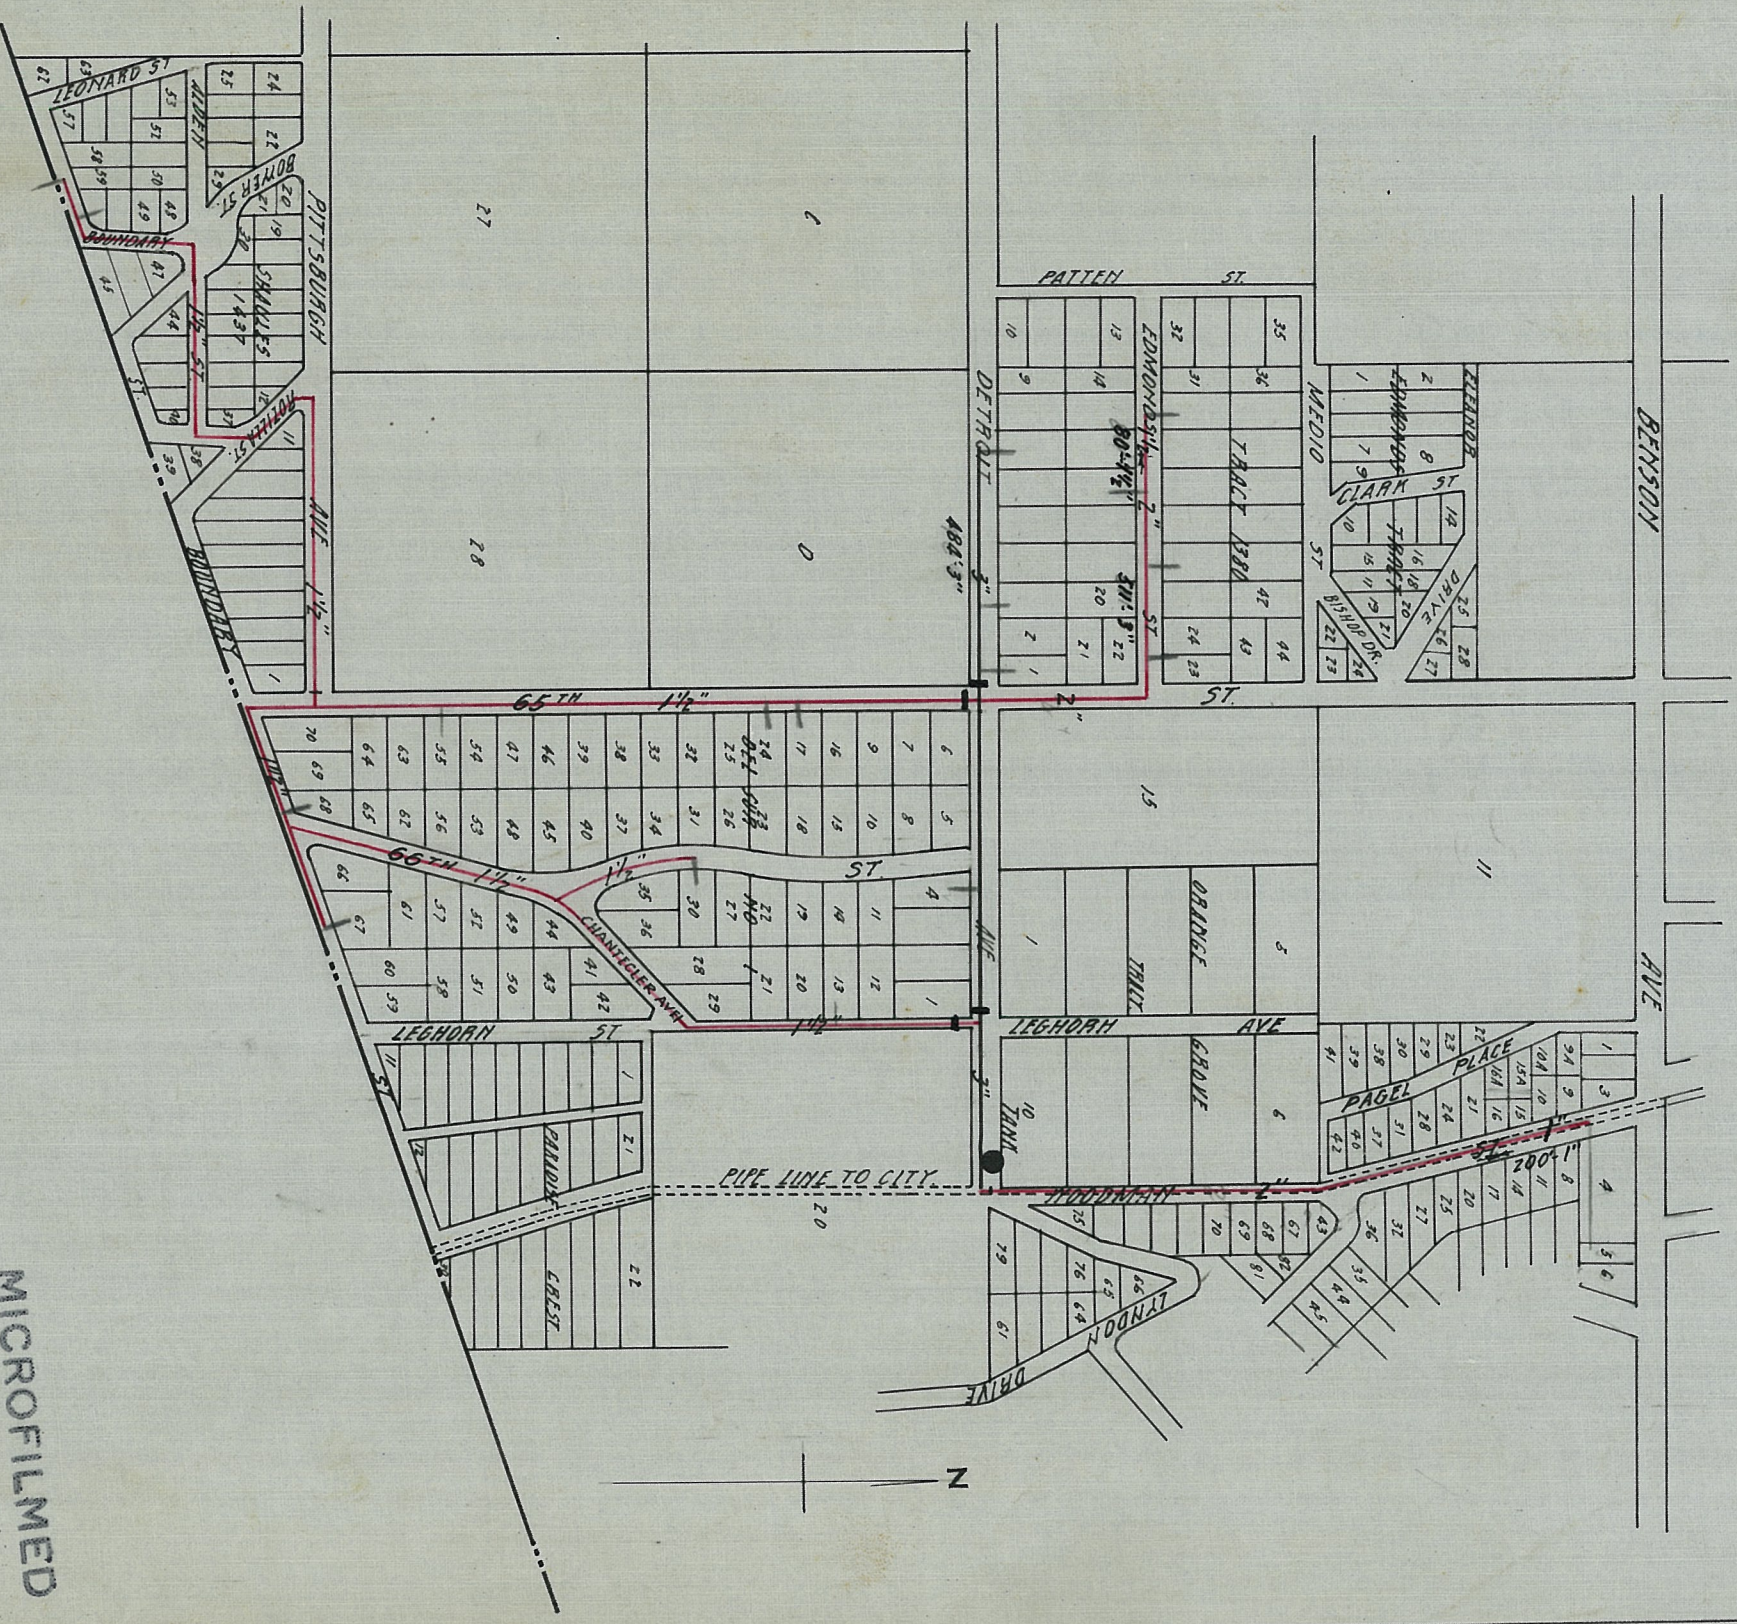

MICROFILMED
FEB - - 1963

DRAWN BY: R.A.S.
CHECKED BY: GEORGE CROWMELL
APPROVED: CITY ENGINEER
By: S.A. Shaules
DEPUTY: S.A. Shaules
MGR. OF OPERATION

CITY OF SAN DIEGO--OPERATING DEPARTMENT
MAP OF M. A. SHAULES
WATER SYSTEM ENCANTO

DATE: AUG 1917
SCALE: 1" = 400 FT.
DRAWING NUMBER: 343-B

Adelphi