


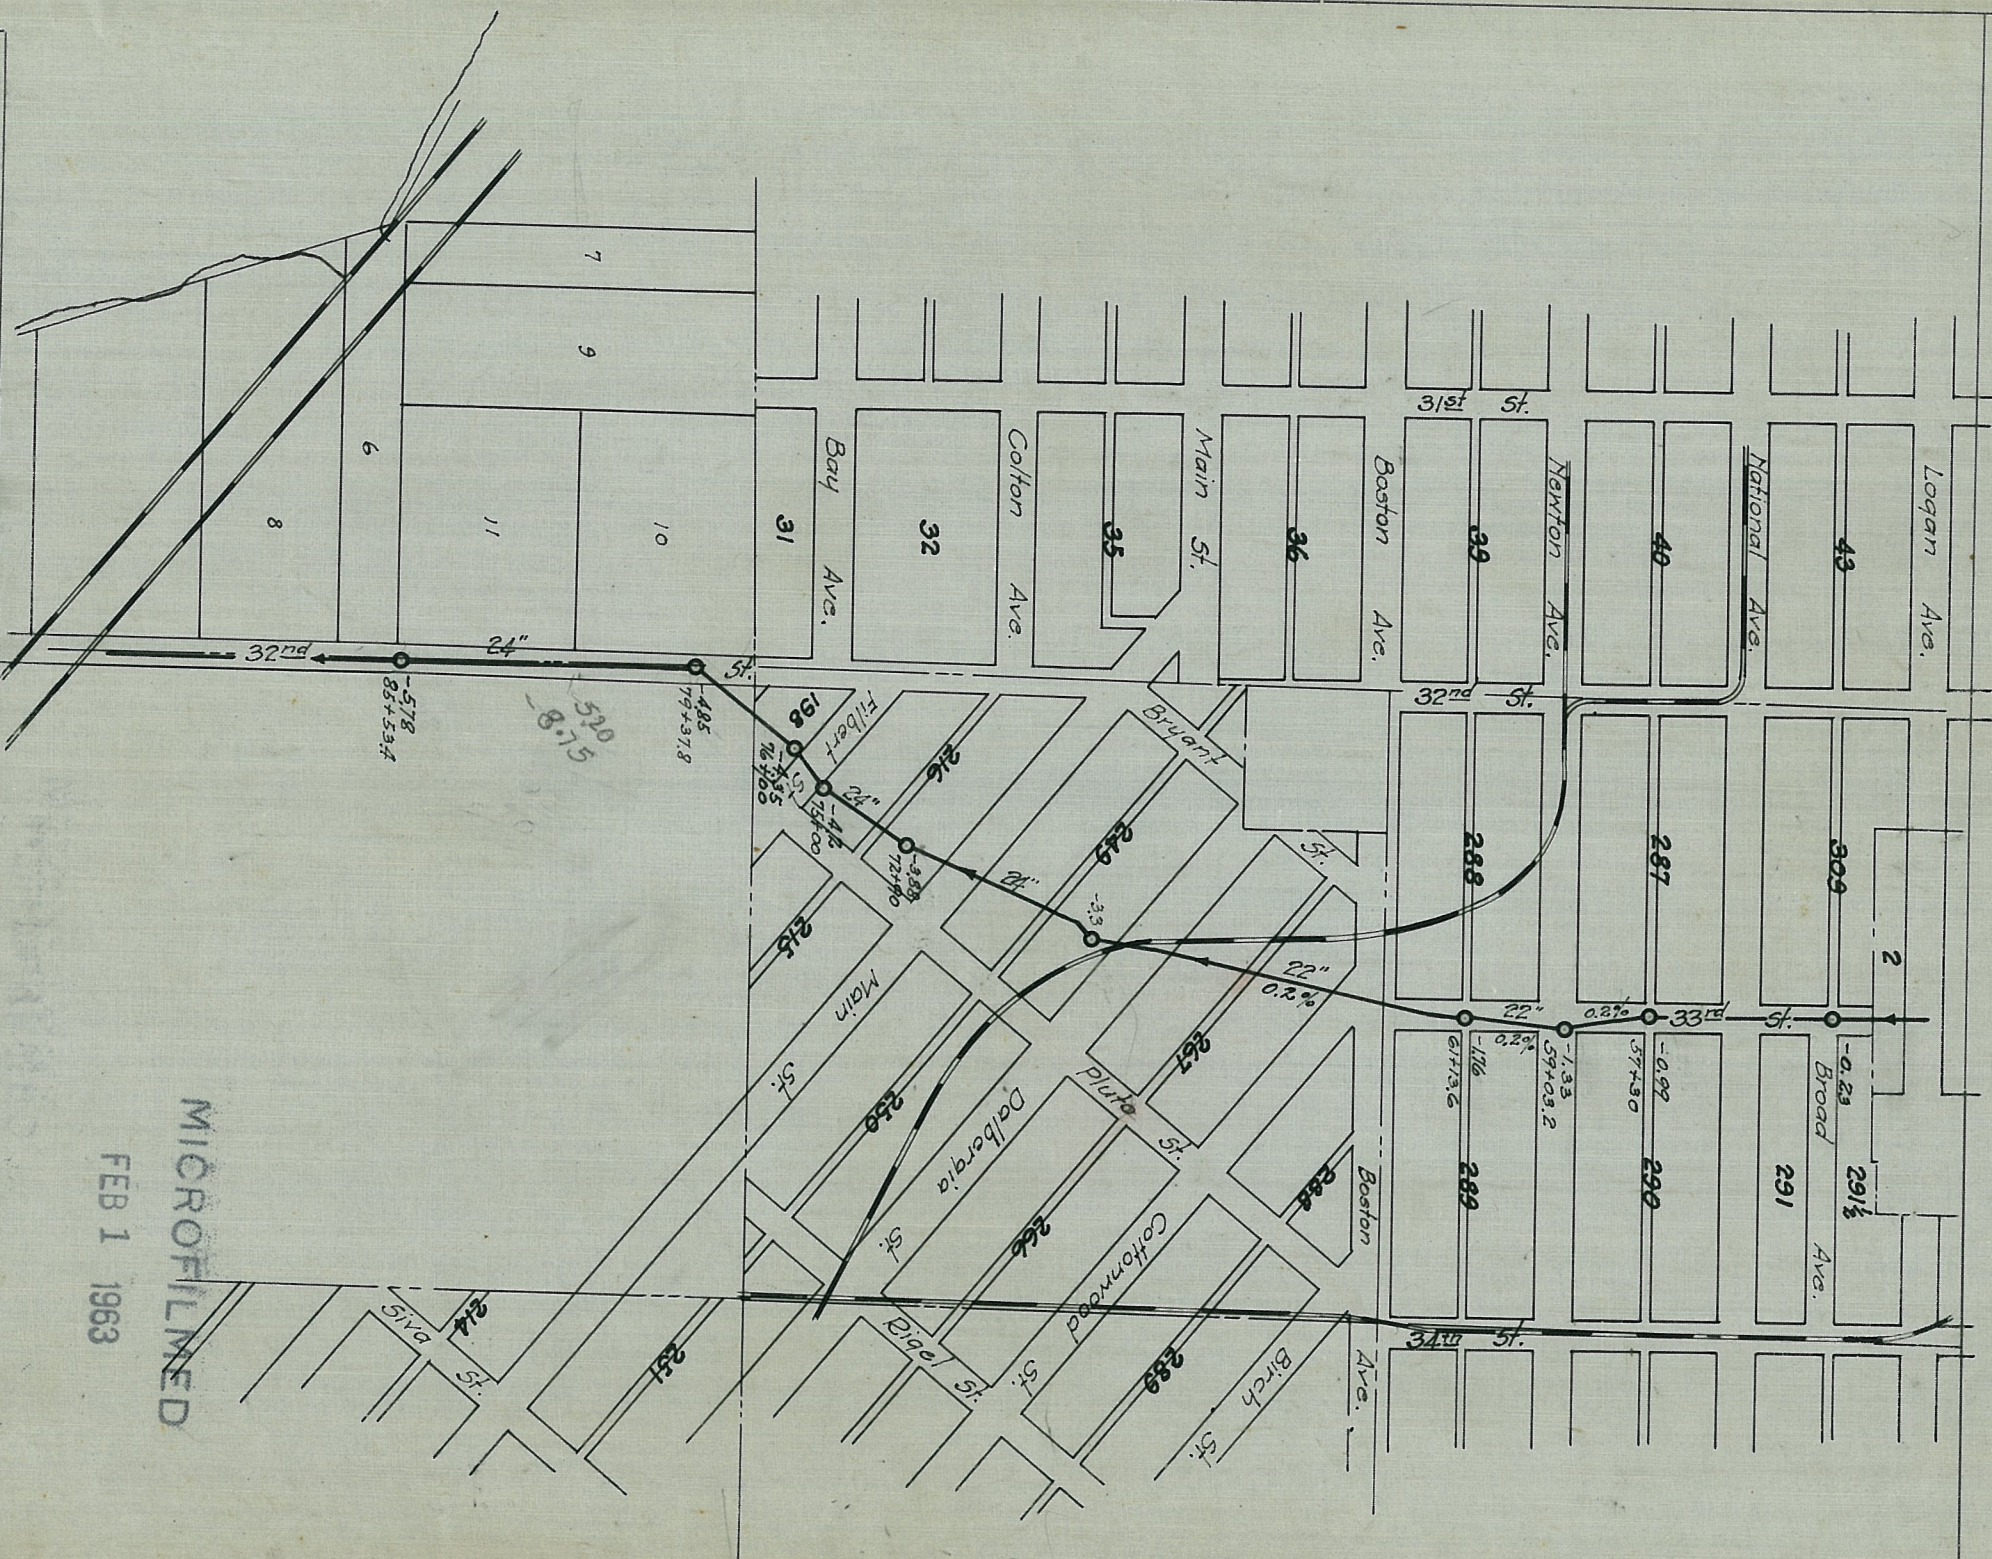

MICROFILMED
FEB 1 1963

DRAWN BY: *F. J. S.*
CHECKED BY: *901*
FIELD BOOKS: *901*
CITY ENGINEER
MGR. OF OPERATION

CITY OF SAN DIEGO--OPERATING DEPARTMENT

DATE: _____
SCALE: _____
DRAWING NUMBER: **376 B**