
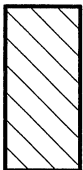
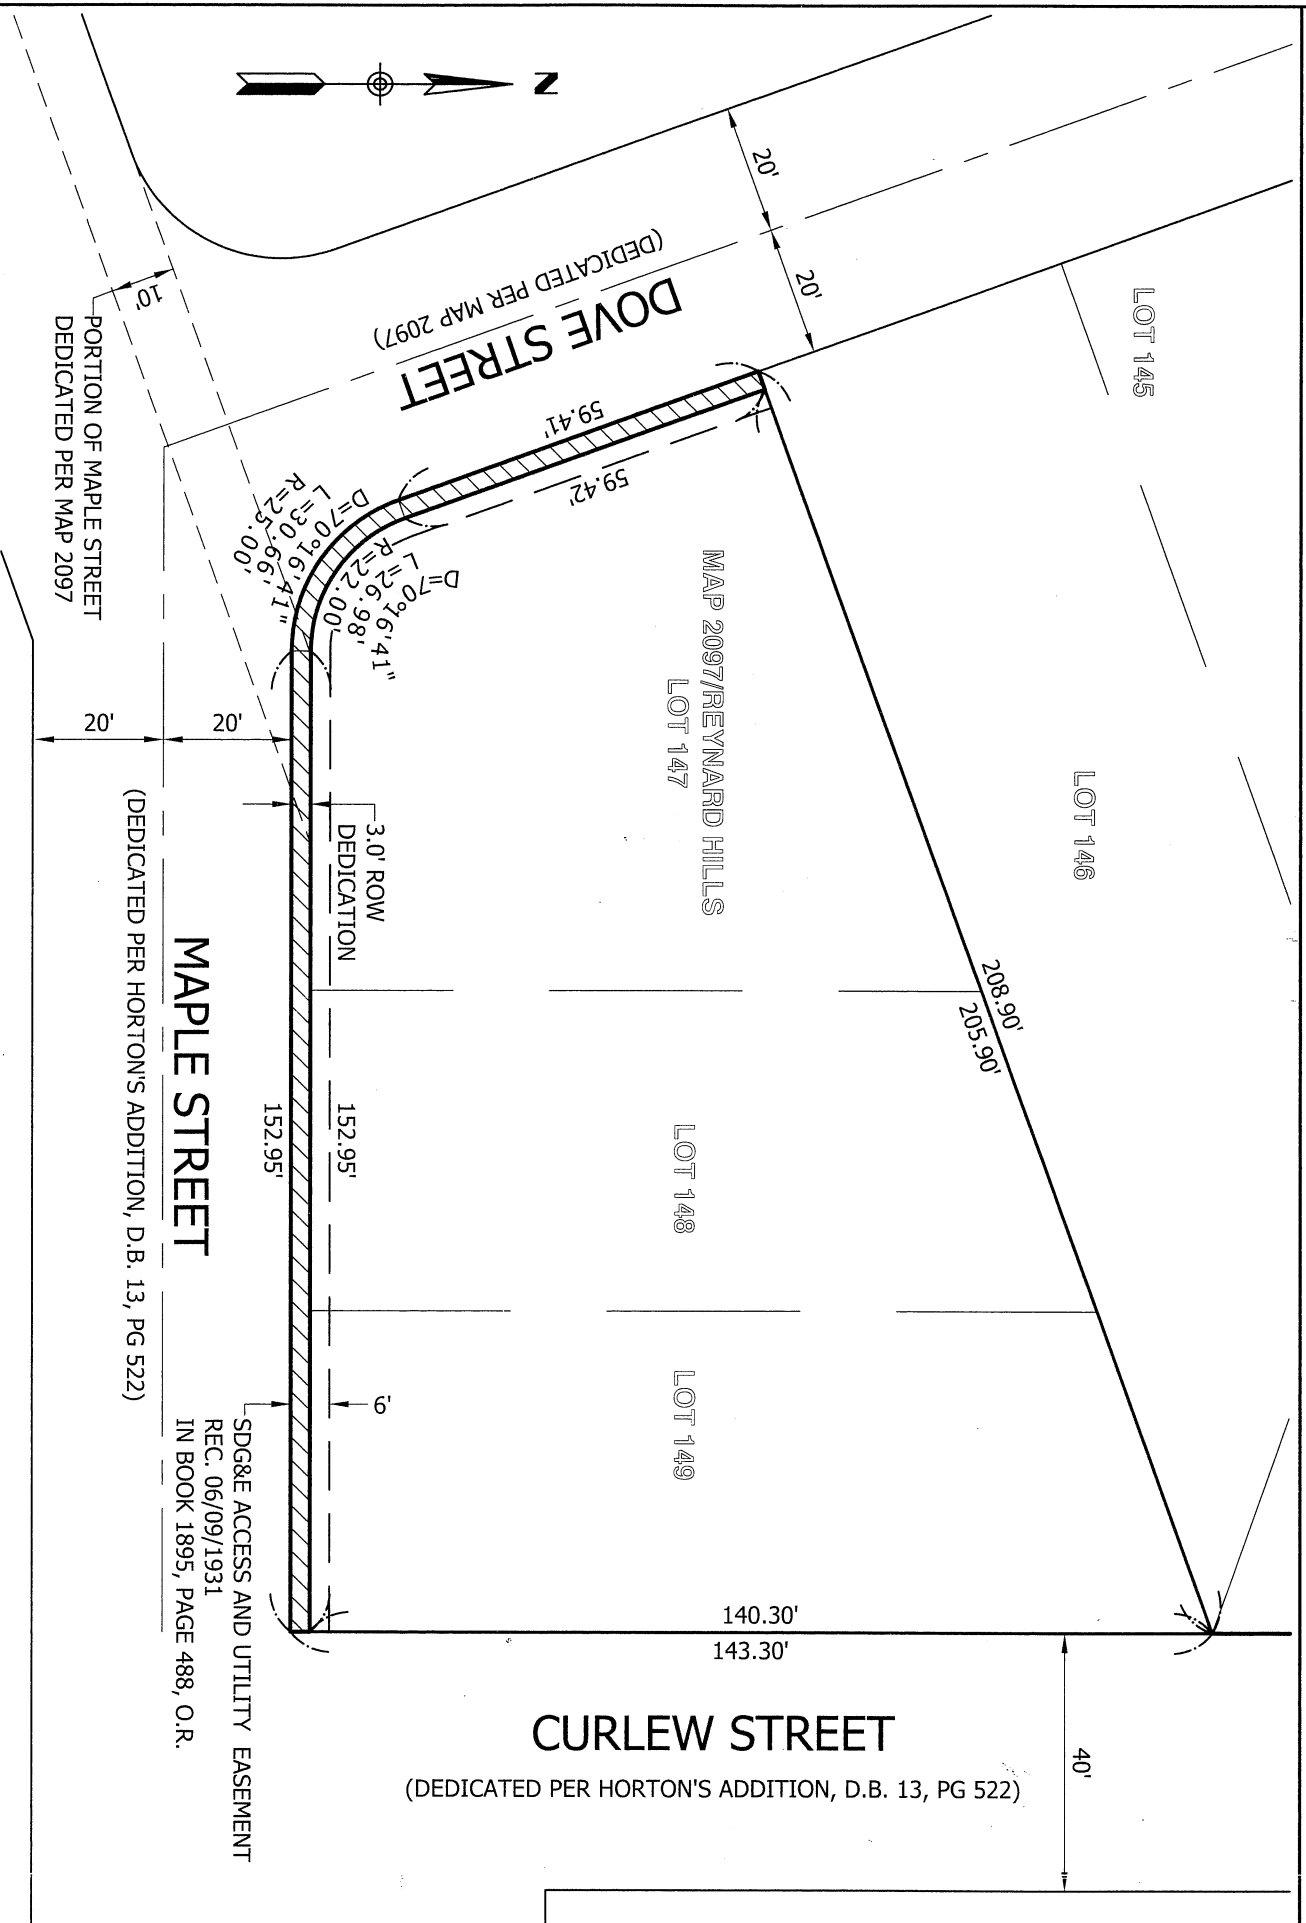


- LEGEND**
- PROPERTY BOUNDARY
 - CENTERLINE
 - LOT LINE
 - RIGHT OF WAY
 -  PUBLIC STREET EASEMENT - ACQUIRED
723.57 SQ. FT. OR 0.017 ACRES

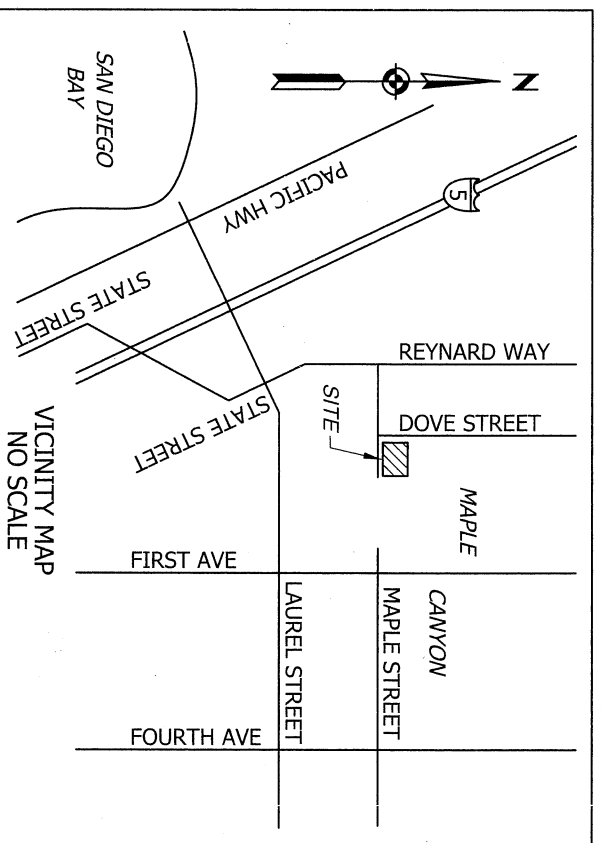


REFERENCES

MAP No. 2097, HORTON'S ADDITION D.B. 13, PG. 522
 A.P.N. 452-674-32
 CONSTRUCTION PROJECT NO. 498134
 DWG 40200-D

METROPOLITAN MAPPING
 3712 30TH STREET
 SAN DIEGO, CA 92104
 (619) 431-5250

VVF

VERNON V. FRANCK, PLS 7927 DATE **7-8-21**



PUBLIC STREET EASEMENT DEDICATION
 IN PORTIONS OF LOTS 147, 148 & 149, MAP 2097 (REYNARD HILLS)

DESCRIPTION	BY	APPROVED	DATE	FILMED	CITY OF SAN DIEGO, CALIFORNIA	PTS
ORIGINAL	MM	S.O.			SHEET 1 OF 1 SHEET	654615
					FOR CITY LAND SURVEYOR	I.O.
					<i>Full R. R/B</i> DATE 3/23/2023	1846-6277
						CCS 83 COORDINATES
						206-1717
						NAD 27 COORDINATES
						40365-1-B

ACQUIRED STATUS