

LOT 8

BASIS OF BEARINGS

THE BASIS OF BEARINGS FOR THIS SURVEY IS THE EASTERLY RIGHT-OF-WAY LINE OF MARCONI PLACE AS SHOWN ON MAP NO. 12155, I.E. NORTH 00°29'31" EAST


LEGEND

INDICATES FLOOD WATER STORAGE EASEMENT ACQUIRED
 PARCEL 1: 2,280.2 SQ. FT.
 PARCEL 2: 622.8 SQ. FT.


() INDICATES RECORD DATA PER MAP NO. 12155.

REFERENCES


MAP NO. 12155
 GRADING PLAN 40499-D

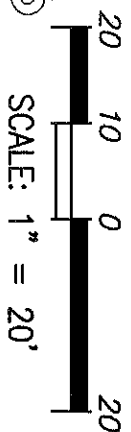

12155

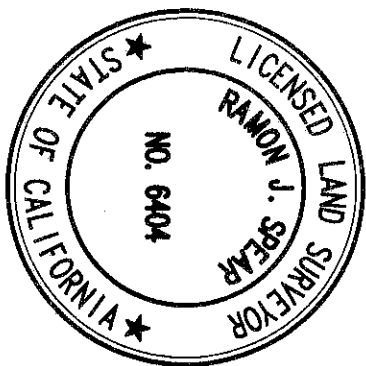

MARCONI PLACE
 (DEDICATED PER MAP 12155)

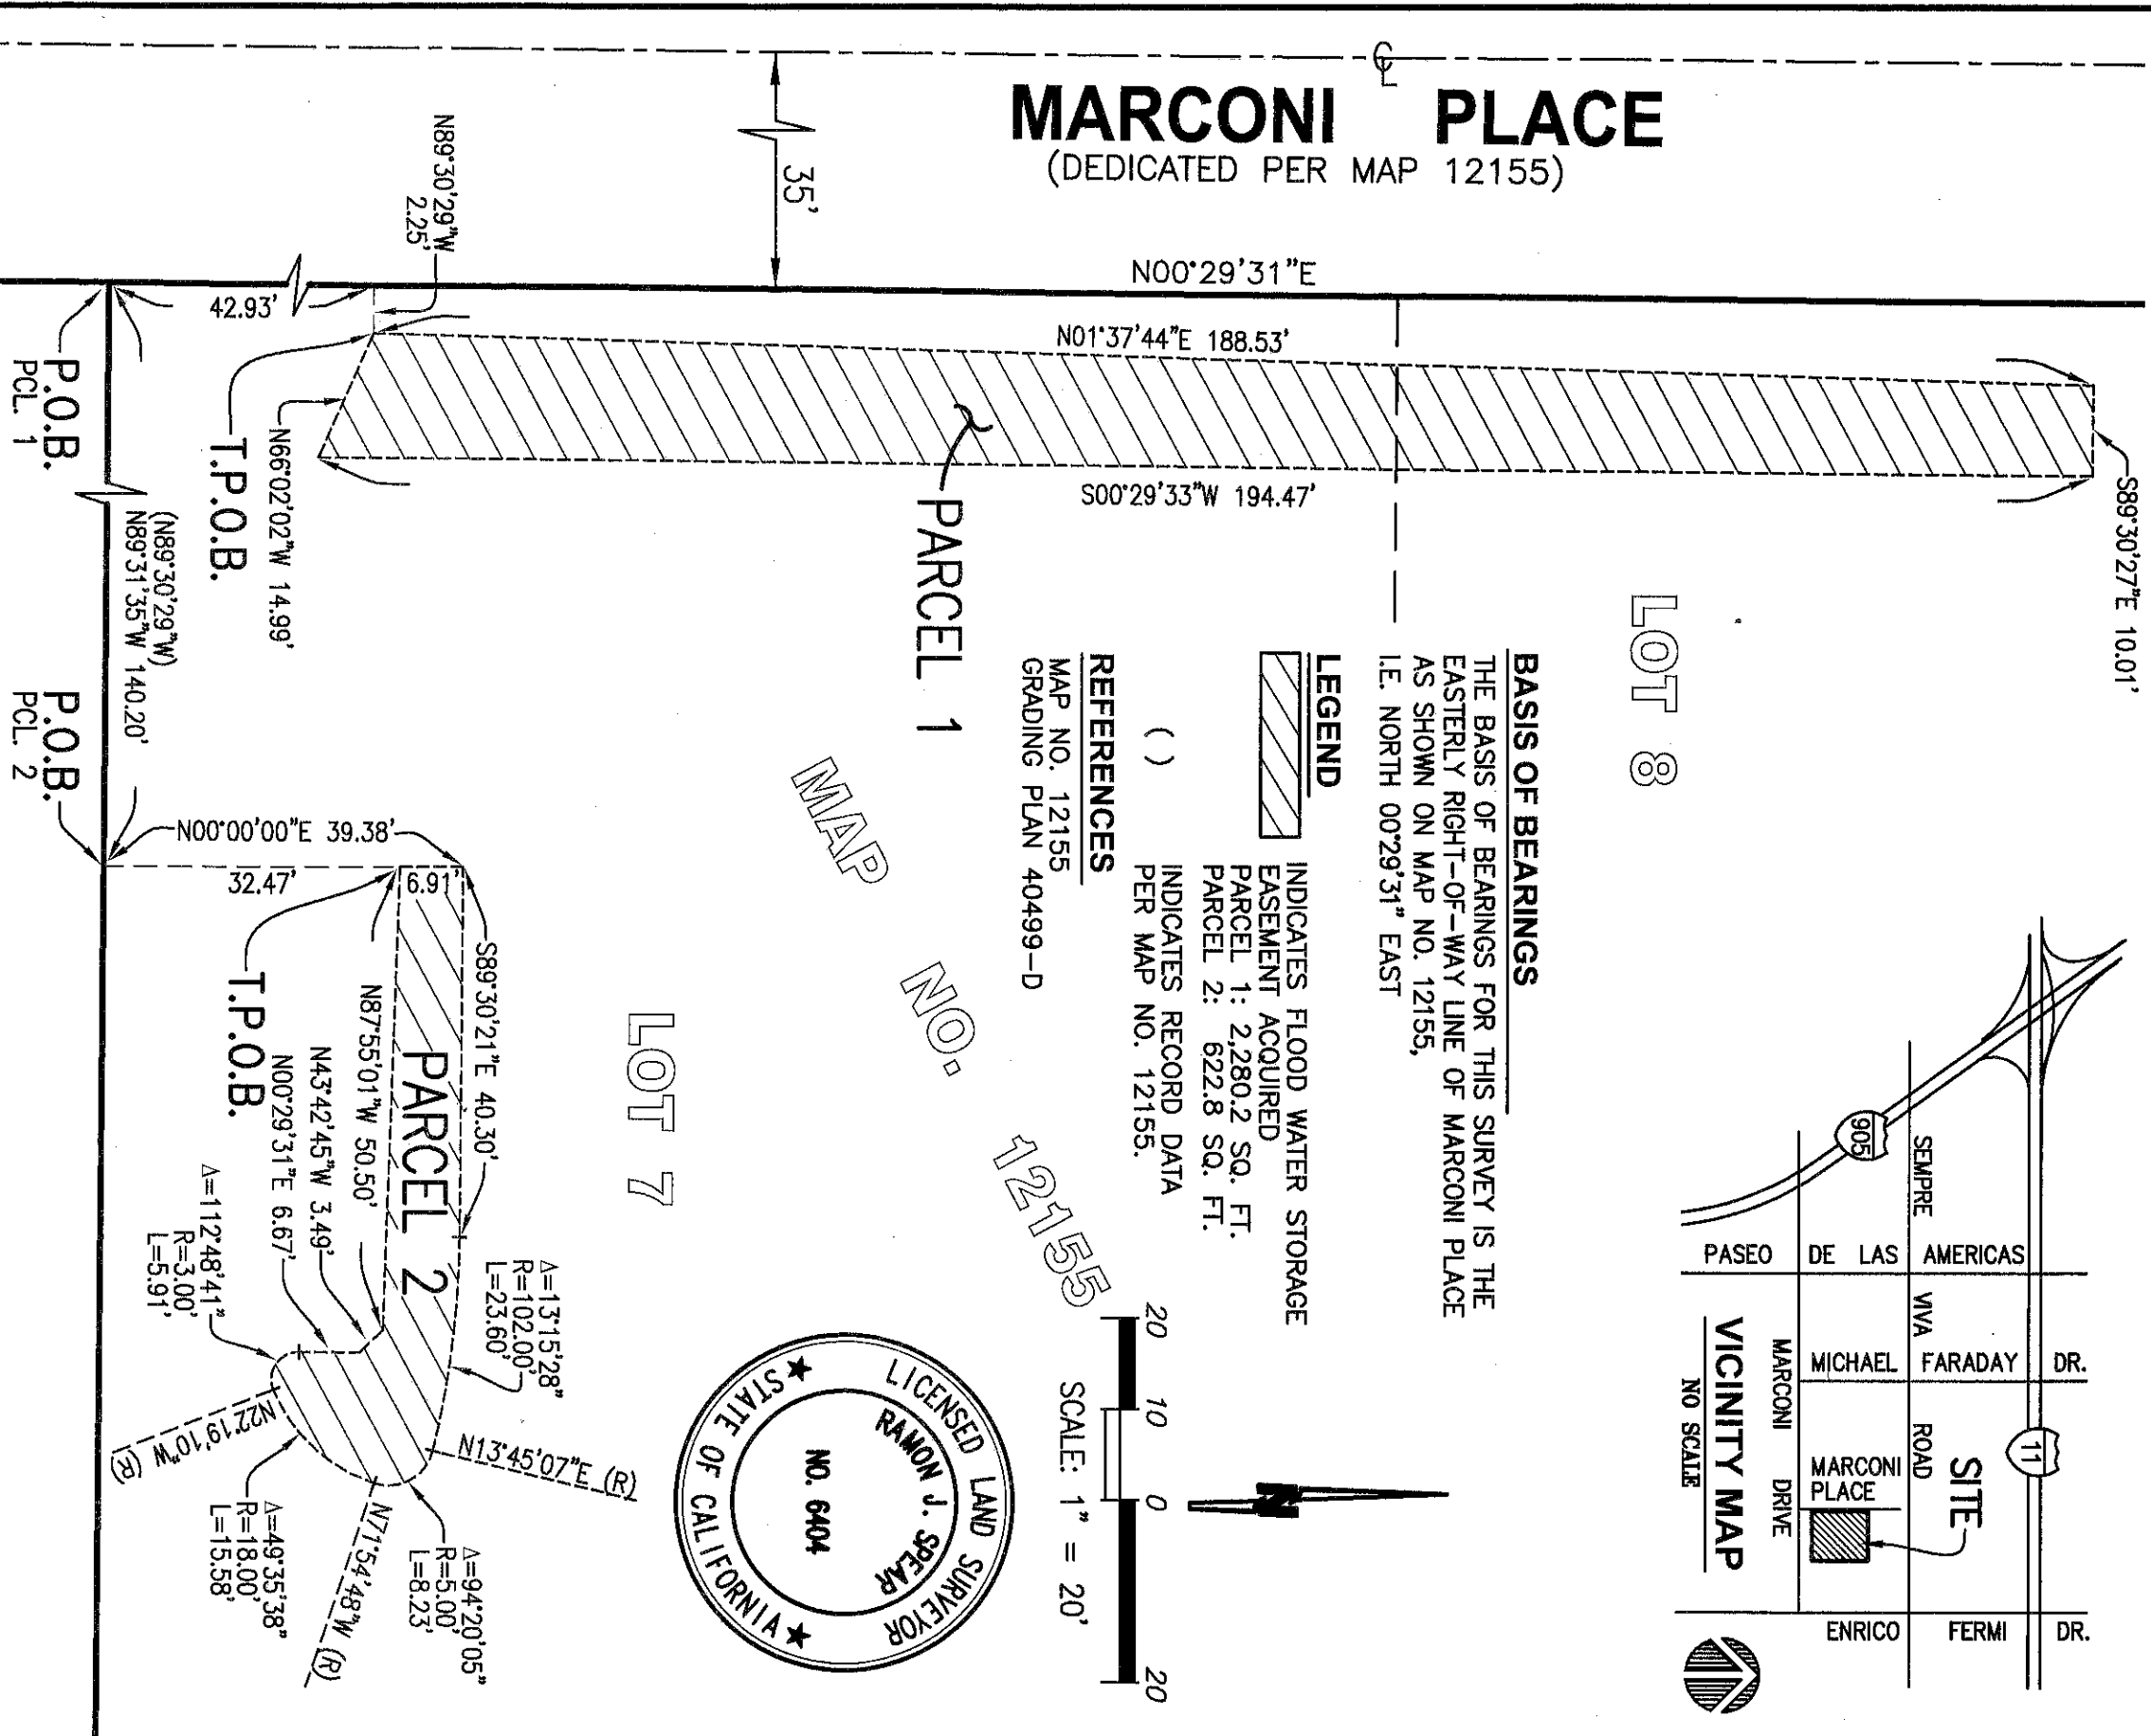

SPEAR & ASSOCIATES, INC
 CIVIL ENGINEERING AND LAND SURVEYING
 475 PRODUCTION STREET, SAN MARCOS, CA. 92078
 PHONE (760) 736-2040 FAX (760) 717-0135
 BY: *R. Spear*
 RAMON J. SPEAR, L.S. 6404
 DATE: 8/7/2020

DOCUMENT NO. 2020-0612168
 RECORDED OCTOBER 9, 2020

FLOOD WATER STORAGE EASEMENT
LOTS 7 AND 8, MAP NO. 12155

DESCRIPTION	BY	APPROVED	DATE	FILMED	CITY OF SAN DIEGO, CALIFORNIA	PTS. NO.
ORIGINAL	S&A				SHEET 1 OF 1 SHEET	590909
					FOR CITY LAND SURVEYOR	PROJECT NO. N/A
					DATE	1782-6343
					DIVISION HEAD	NAD83 COORDINATES
					SECTION HEAD	142-1783
					STATUS	40664-B
						LAMBERT COORDINATES