



EXHIBIT "B"

OWNER:  
NATALIA GONZALEZ, AN UNMARRIED WOMAN  
APN 581-131-01

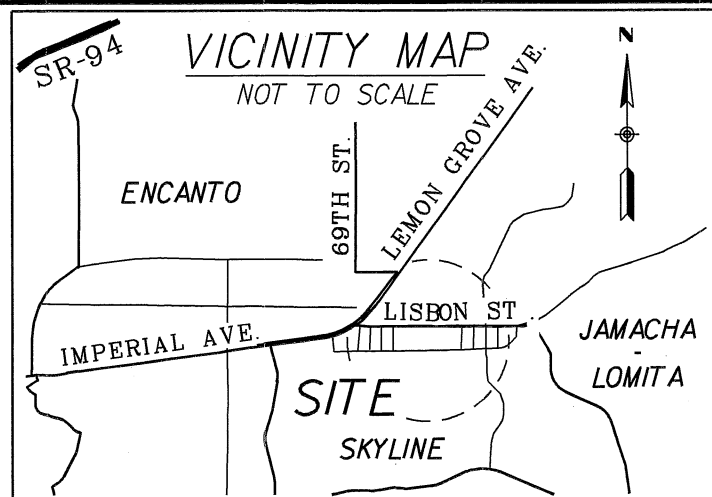

LISBON STREET

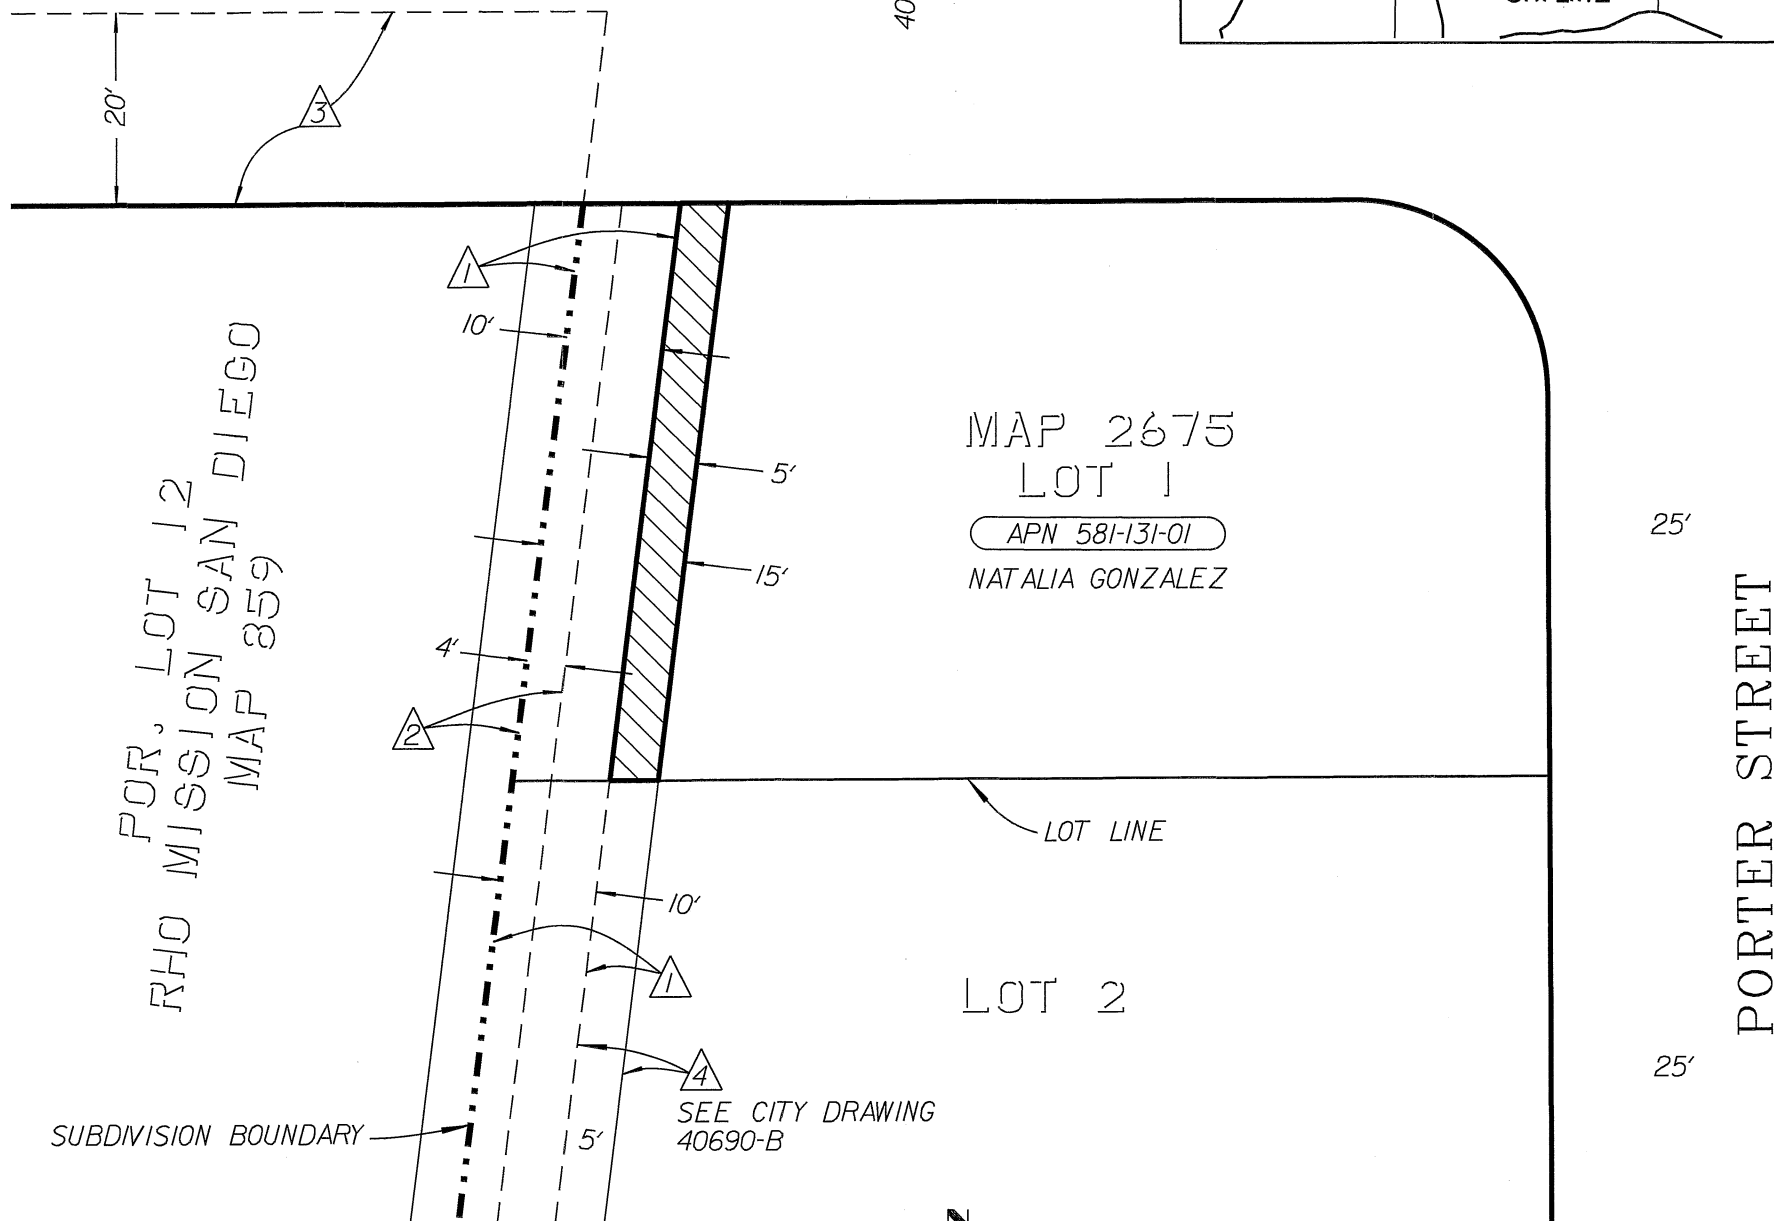

MAP 2675  
LOT 1  
APN 581-131-01  
NATALIA GONZALEZ

RHO FOR LOT 12  
MISSION SAN DIEGO  
MAP 859

PORTER STREET

LEGEND

INDICATES DRAINAGE EASEMENT TO BE ACQUIRED  
AREA = 302.39 SQ.FT. (0.0069 ACRE)

BASIS OF BEARINGS

THE BASIS OF BEARINGS FOR THIS SURVEY IS THE GRID BEARING FROM GPS-1181 TO GPS-1200 PER ROS 14492; (I.E., N. 85°20'46" E.)

SCALE: 1" = 20'

CGF = 1.0000022 @ GPS 1181  
MAPPING ANGLE = -0° 26' 59.08"  
ELEV. = 296.63' (NGVD29)

EASEMENT NOTES

- ① 10' WIDE UNNAMED EASEMENT PER MAP NO. 2675
- ② PAC. TEL. & TELEGRAPH CO. EASEMENT PER BK. 3695, PG. 324 O. R. REC. 07/14/1950
- ③ PUBLIC STREET EASEMENT PER BK. 3446, PG. 75 O. R. REC. 01/06/1950
- ④ 5' WIDE DRAINAGE EASEMENT TO BE ACQUIRED BY SEPARATE DOCUMENT

PREPARED BY:

CITY OF SAN DIEGO PUBLIC WORKS  
DEPARTMENT FIELD DIVISION - SURVEY  
SECTION, UNDER THE DIRECTION OF  
RICHARD T. McCORMICK, LS 7450,  
SENIOR LAND SURVEYOR.



*Richard T. McCormick* 5-08-2018  
RICHARD T. McCORMICK, LS 7450

RESOLUTION No. \_\_\_\_\_  
RECORDED \_\_\_\_\_  
DOCUMENT No. 2019-0512636  
RECORDED 11/07/2019

DRAINAGE EASEMENT  
PORTION OF LOT 1, HERMOSILLO MANOR MAP NO. 2675

DESCRIPTION	BY	APPROVED	DATE	FILMED	CITY OF SAN DIEGO, CALIFORNIA	PTS
ORIGINAL	DV		04/18		SHEET 1 OF 1 SHEET	I.O. B-13116
					<i>Richard T. McCormick</i> 5-08-2018 FOR CITY LAND SURVEYOR DATE	1838-6316 CCS 83 COORDINATES
						198-1755 NAD 27 COORDINATES
						40688-B
STATUS						