



EXHIBIT "B"

OWNER:
MIGUEL Z. HERNANDEZ AND ADELAIDA HERNANDEZ,
HUSBAND AND WIFE AS JOINT TENANTS
APN 581-131-04

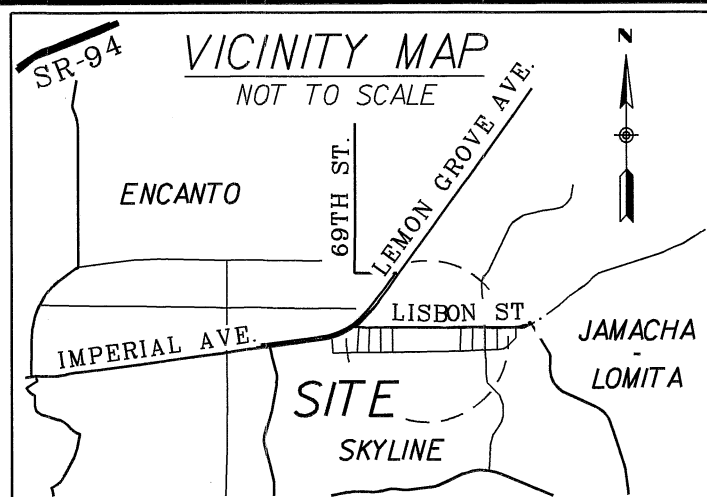

POR. LOT 12
RHO MISSION
SAN DIEGO
MAP 859

LOT 3

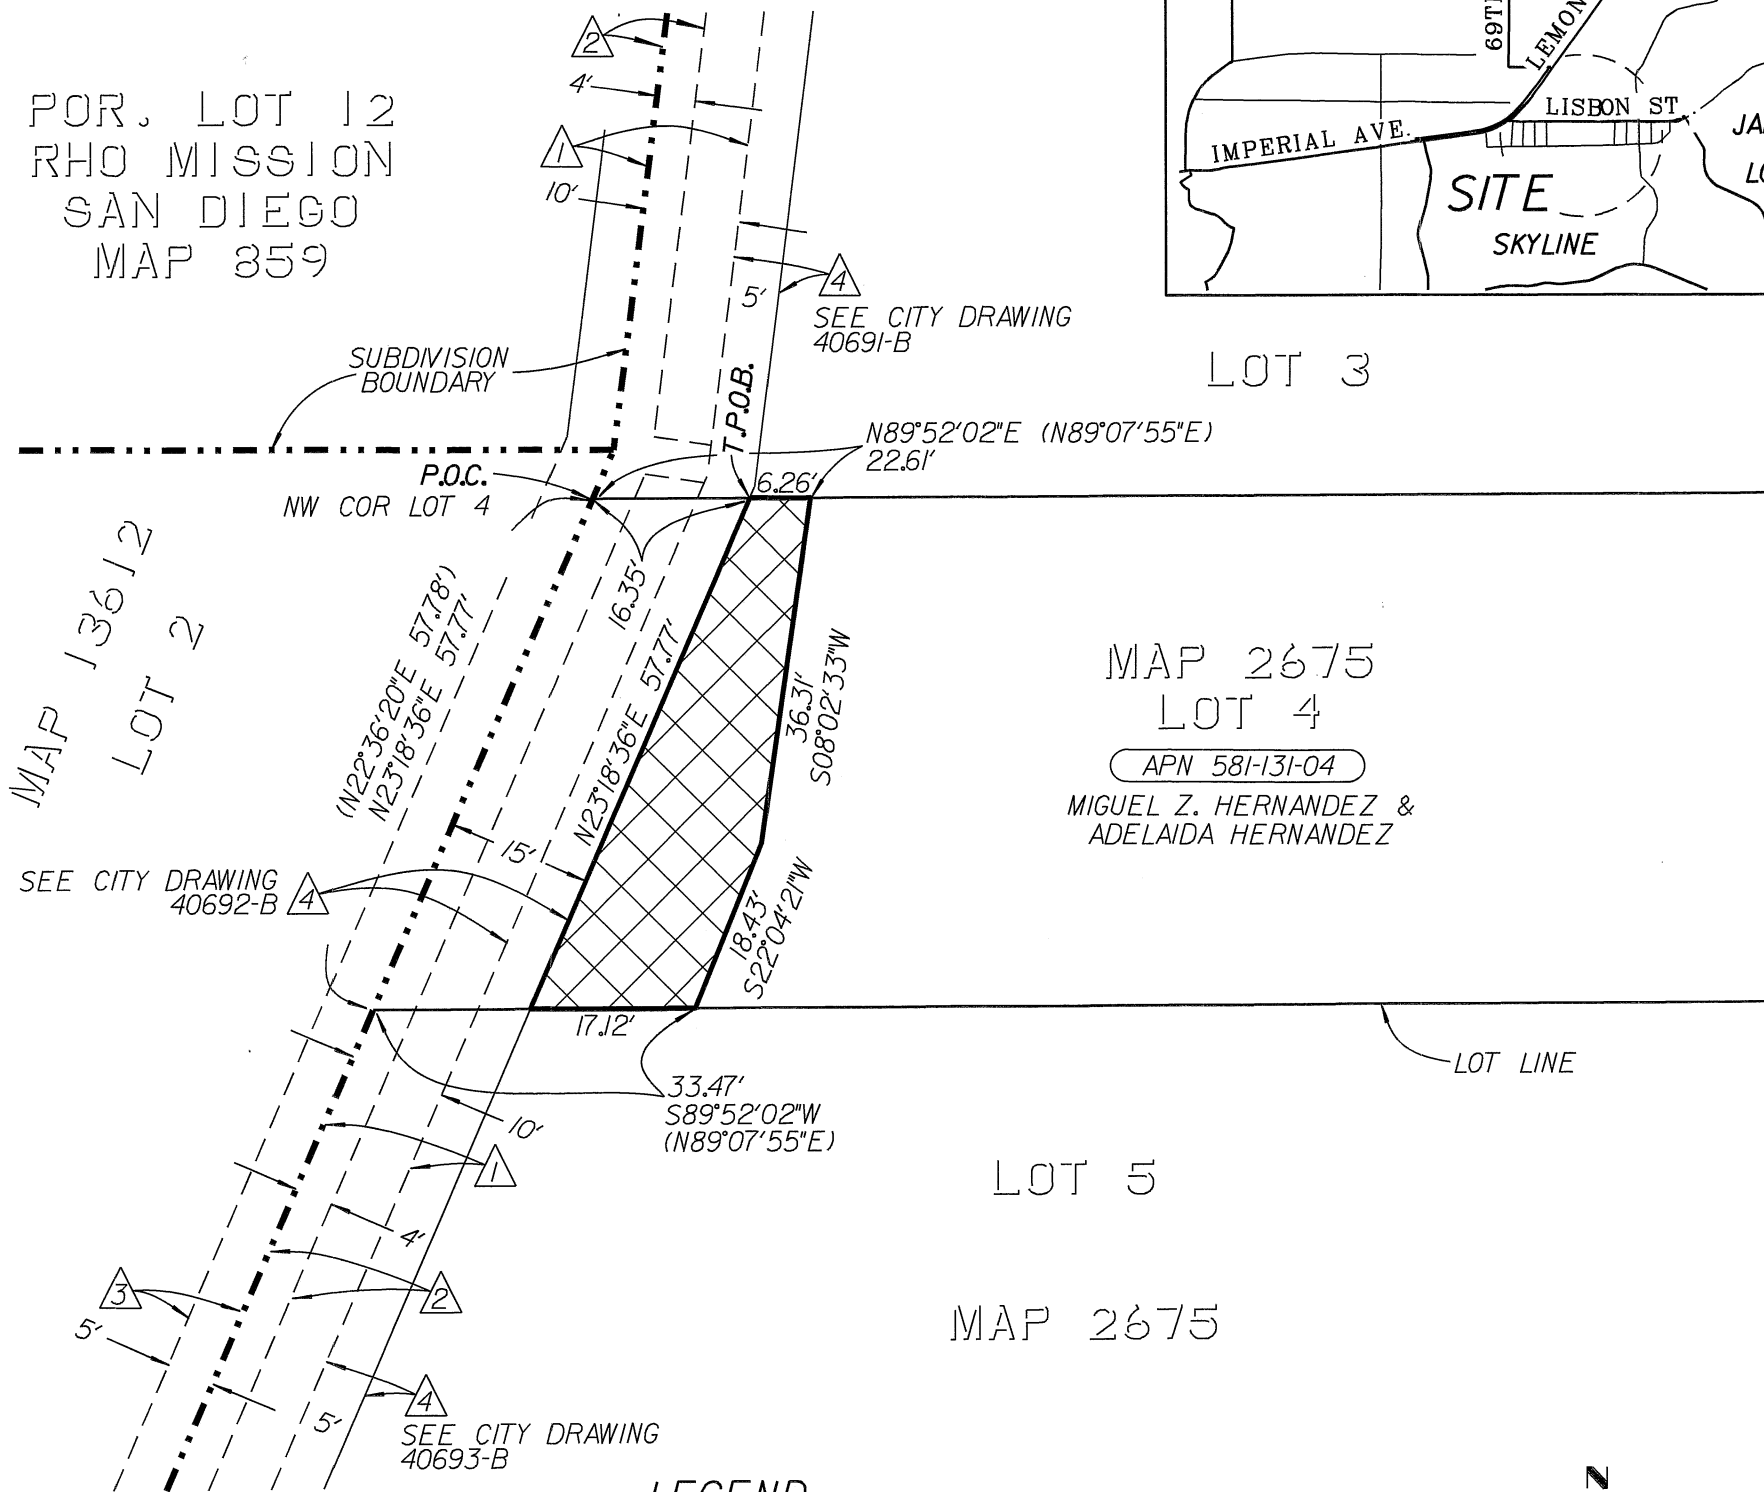

MAP 2675
LOT 4

APN 581-131-04
MIGUEL Z. HERNANDEZ &
ADELAIDA HERNANDEZ

PORTER STREET

EASEMENT NOTES

- ① 10' WIDE UNNAMED EASEMENT PER MAP NO. 2675
- ② PAC. TEL. & TELEGRAPH CO. EASEMENT PER BK. 3695, PG. 324 O.R. REC. 07/14/1950
- ③ 5' WIDE DRAINAGE EASEMENT PER PARCEL MAP NO. 13752
- ④ 5' WIDE DRAINAGE EASEMENT TO BE ACQUIRED BY SEPARATE DOCUMENT

LEGEND

INDICATES TEMPORARY CONSTRUCTION AREA TO BE ACQUIRED
AREA = 700.69 SQ. FT. (0.0161 ACRE)

- P.O.C. INDICATES POINT OF COMMENCEMENT
- T.P.O.B. INDICATES TRUE POINT OF BEGINNING
- () INDICATES RECORD DATA PER MAP 2675

BASIS OF BEARINGS

THE BASIS OF BEARINGS FOR THIS SURVEY IS THE GRID BEARING FROM GPS-1181 TO GPS-1200 PER ROS 14492; (I.E., N. 85°20'46" E.)

SCALE: 1" = 20'

CGF = 1.0000022 @ GPS 1181
MAPPING ANGLE = -0° 26' 59.08"
ELEV. = 296.63' (NGVD29)

PREPARED BY:

CITY OF SAN DIEGO PUBLIC WORKS
DEPARTMENT FIELD DIVISION - SURVEY
SECTION, UNDER THE DIRECTION OF
RICHARD T. McCORMICK, LS 7450,
SENIOR LAND SURVEYOR.



Richard T. McCormick 5-08-2018
RICHARD T. McCORMICK, LS 7450

RESOLUTION No. _____
RECORDED _____
DOCUMENT No. _____
RECORDED _____

TEMPORARY CONSTRUCTION AREA
PORTION OF LOT 4, HERMOSILLO MANOR MAP NO. 2675

DESCRIPTION	BY	APPROVED	DATE	FILMED	CITY OF SAN DIEGO, CALIFORNIA	PTS
ORIGINAL	DV		04/18		SHEET 1 OF 1 SHEET	I.O. B-13116
					<i>Richard T. McCormick</i> 5-08-2018 FOR CITY LAND SURVEYOR DATE	1838-6316 CCS 83 COORDINATES
						198-1755 NAD 27 COORDINATES
						40698-B
STATUS						