

LEGEND

PORTION OF ALLEY DESCRIBED HEREON QUITCLAIMED PER DOC. NO. 2019-0016486, REC. JAN. 15, 2019

HIGHWAY COMMISSION RESOLUTION NO. R-352, ENTITLED RELINQUISHMENT OF HIGHWAY RIGHT OF WAY IN THE CITY OF SAN DIEGO, ROAD XI-S.D-5-PM 11.5-15, RELINQUISHMENT NO. 12739, 1-38, RECORDED NOVEMBER 17, 1964, AT FILE/PAGE NO. 209371 OF OFFICIAL RECORDS.

SPEAR & ASSOCIATES, INC.
 475 PRODUCTION STREET
 SAN MARCOS, CA 92078




BY: 7/12/2018
 RAMON J. SPEAR, L.S. 6404 DATE

BASIS OF BEARINGS
 THE BASIS OF BEARINGS FOR THIS MAP IS THE NWLY R-O-W LINE OF UNA STREET AS SHOWN ON CALTRANS R-O-W MAP NO. L.O. 3515.
 I.E. N39°49'30"E

**LAND SALE IN A PORTION OF
 BLOCK 262 OF GUION'S ADDITION, MAP NO. 220**

DESCRIPTION	BY	APPROVED	DATE	FILMED	CITY OF SAN DIEGO, CALIFORNIA	PTS # 515674
ORIGINAL					SHEET 1 OF 2 SHEET	I.D. NO. N/A
					FOR CITY ENGINEER	1830-6294
					9/25/18 DATE	NAD83 COORDINATES
					DIVISION HEAD	190-1732
					STATUS	LAMBERT COORDINATES
					SECTION HEAD	40852 -B

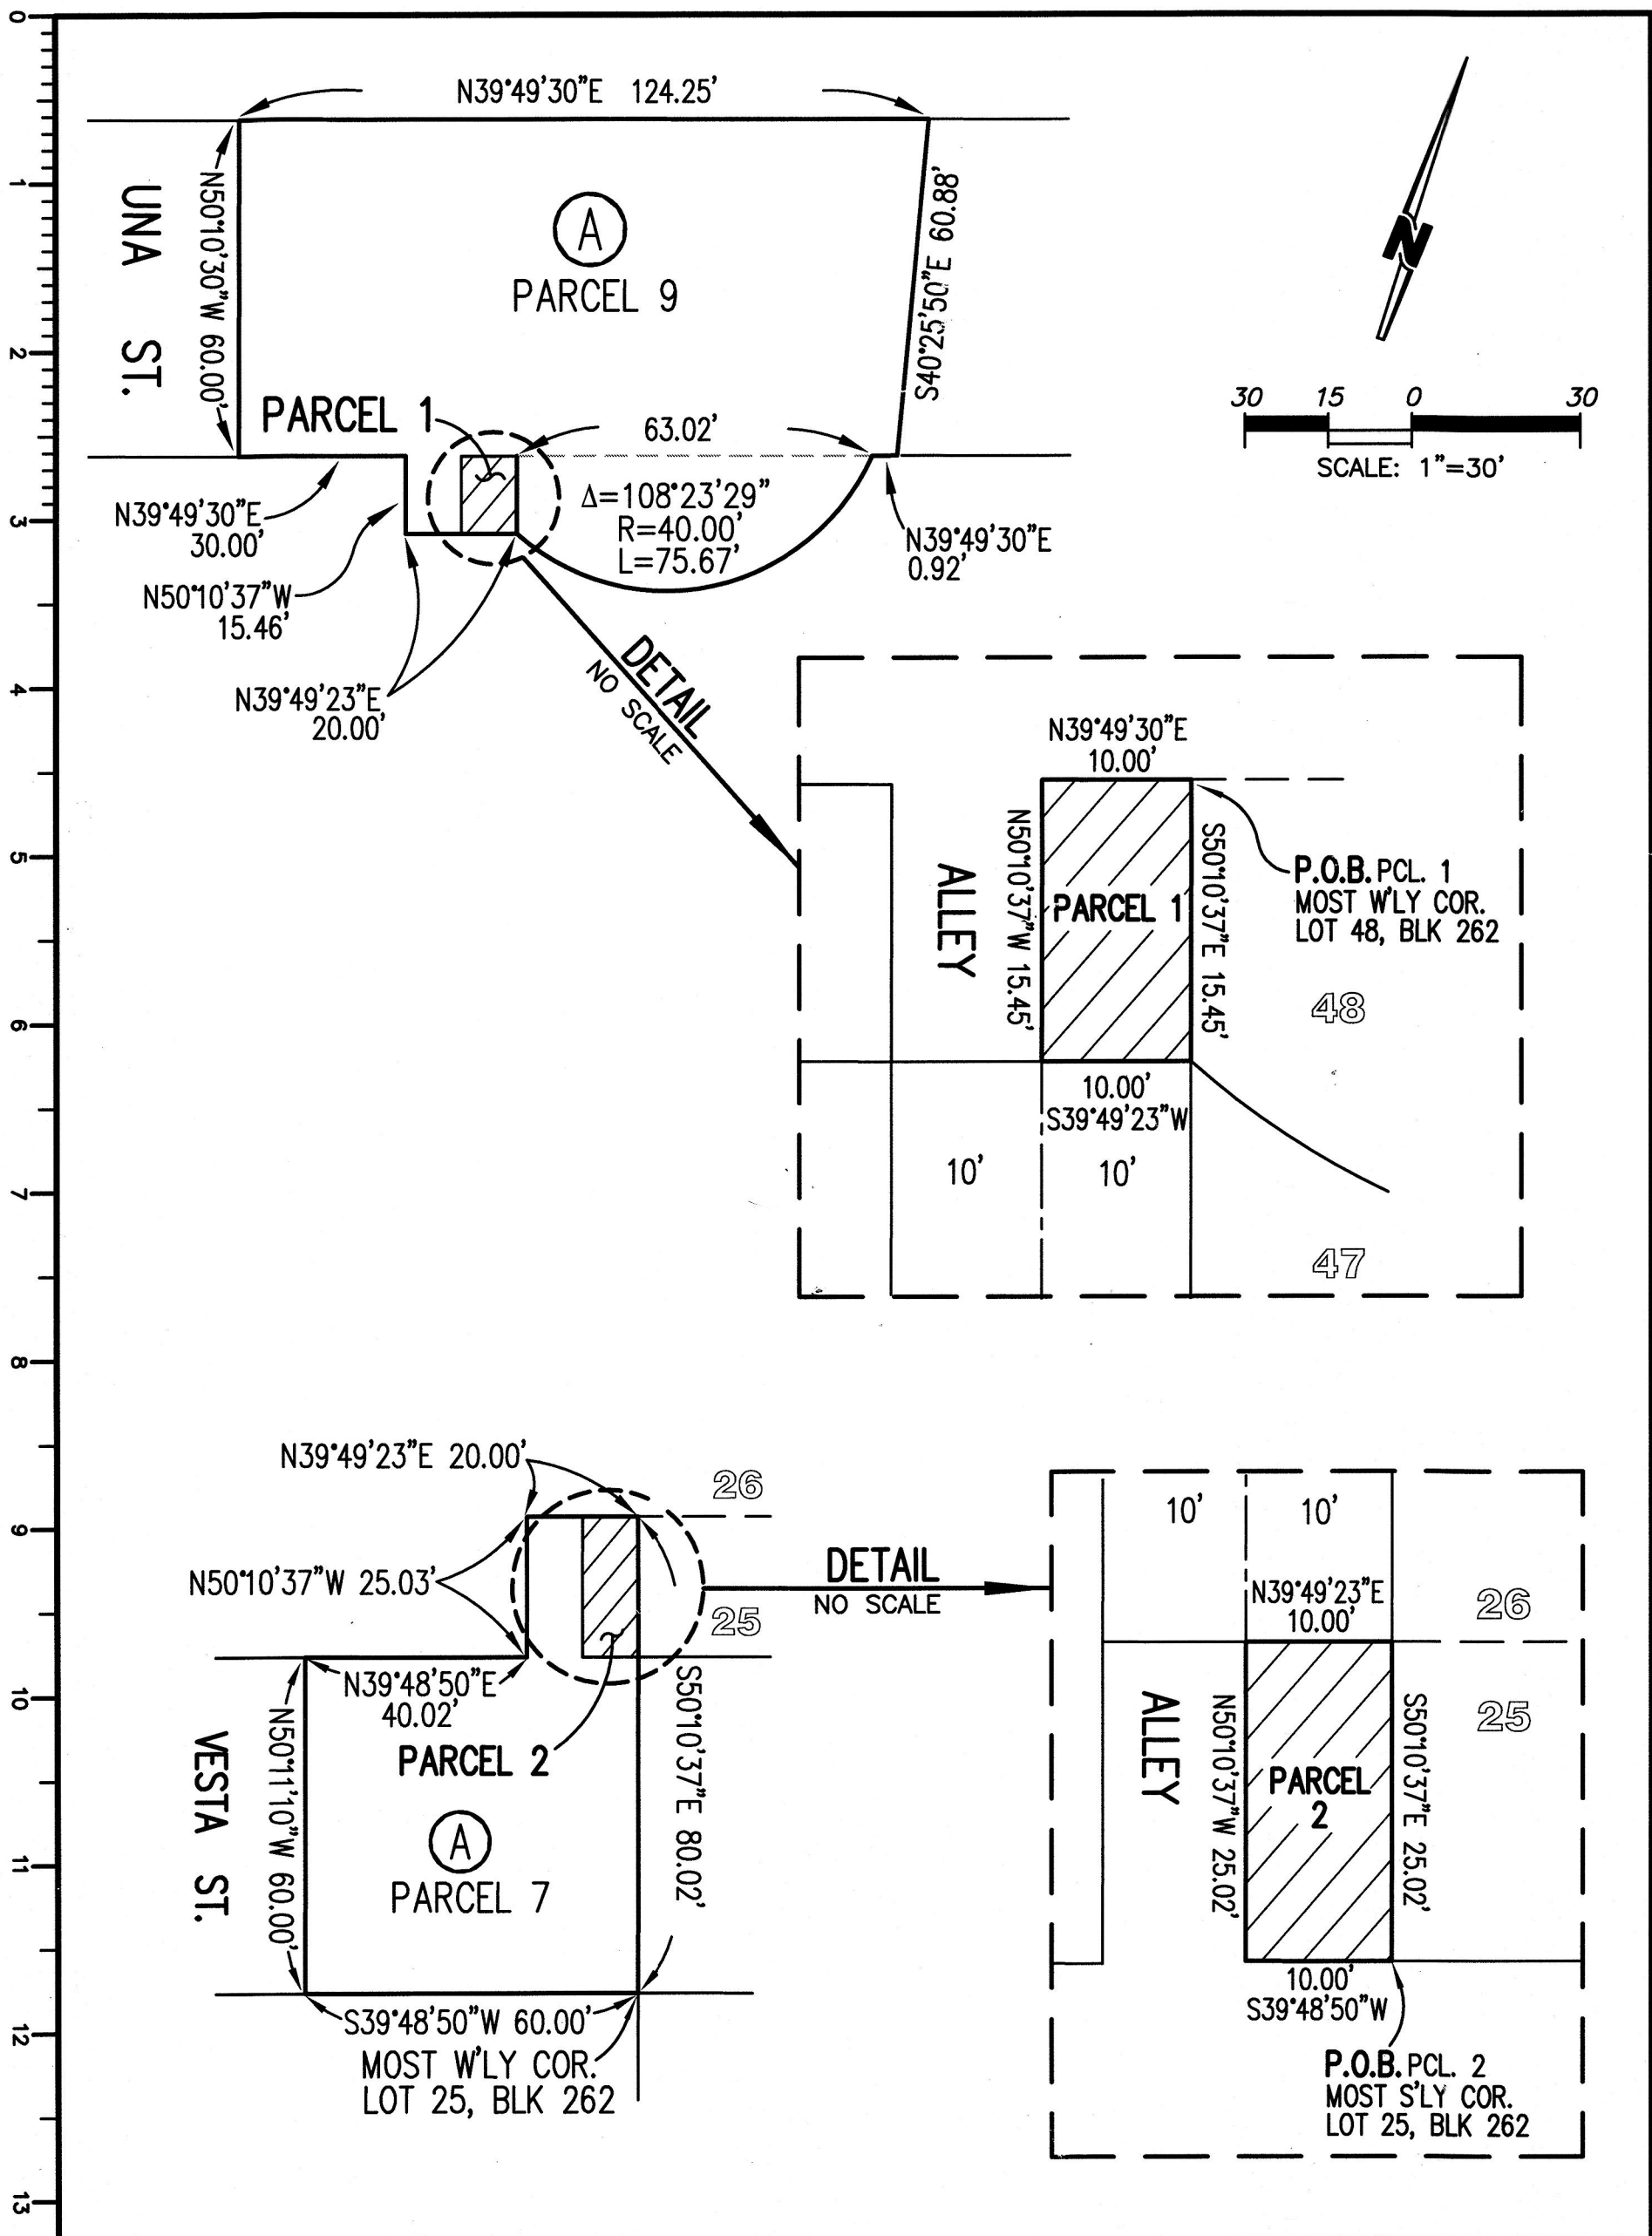

**LAND SALE IN A PORTION OF
BLOCK 262 OF GUION'S ADDITION, MAP NO. 220**

DESCRIPTION	BY	APPROVED	DATE	FILMED	CITY OF SAN DIEGO, CALIFORNIA SHEET 2 OF 2 SHEET		PTS # 515674
ORIGINAL							I.O. NO. N/A
					<i>Frank R. F. M.</i> FOR CITY ENGINEER	2/25/18 DATE	1830-6294 NAD83 COORDINATES
					DIVISION HEAD	STATUS	190-1732 LAMBERT COORDINATES
					SECTION HEAD		40852 -B