





SCALE: 1" = 20'

### LINE/CURVE DATA

- L1 S20°17'31"E 1.66'
- L2 S01°17'53"W 5.09'
- L3 S88°42'26"E 8.63'
- L4 N77°44'55"E 6.43'
- L5 N75°36'36"E 6.74'
- L6 N27°22'00"E 12.48'
- L7 N03°28'23"W 2.31'
- L8 S23°45'58"E 10.99'
- L9 S88°42'26"E 1.00'
- L10 N15°28'41"W (R) 20.24'

C1 Δ=68°24'55"

R=8.50'

L=10.15'

C2 Δ=13°32'39"

R=31.00'

L=7.33'

C3 Δ=48°14'36"

R=8.50'

L=7.16'

C4 Δ=30°50'23"

R=8.50'

L=4.58'

C5 Δ=102°00'18"

R=6.50'

L=11.57'

C6 Δ=73°13'26"

R=6.50'

L=8.31'

C7 Δ=64°56'28"

R=8.00'

L=9.07'

C8 Δ=90°00'00"

R=6.50'

L=10.21'

C9 Δ=97°09'09"

R=6.50'

L=11.02'

C10 Δ=90°00'53"

R=6.50'

L=10.21'

C11 Δ=09°36'21"

R=461.87'

L=77.43'

C12 Δ=21°35'24"

R=8.50'

L=3.20'

### LEGEND

▨▨▨▨▨ INDICATES FLOOD WATER STORAGE EASEMENT ACQUIRED


PARCEL "A": AREA = 0.111 ACRES (4,820 SQ. FT.)

PARCEL "B": AREA = 0.026 ACRES (1,150 SQ. FT.)

( ) INDICATES RECORD DATA PER P.M. NO. 16553

(R) RADIAL BEARING

# CAMINO MAQUILADORA

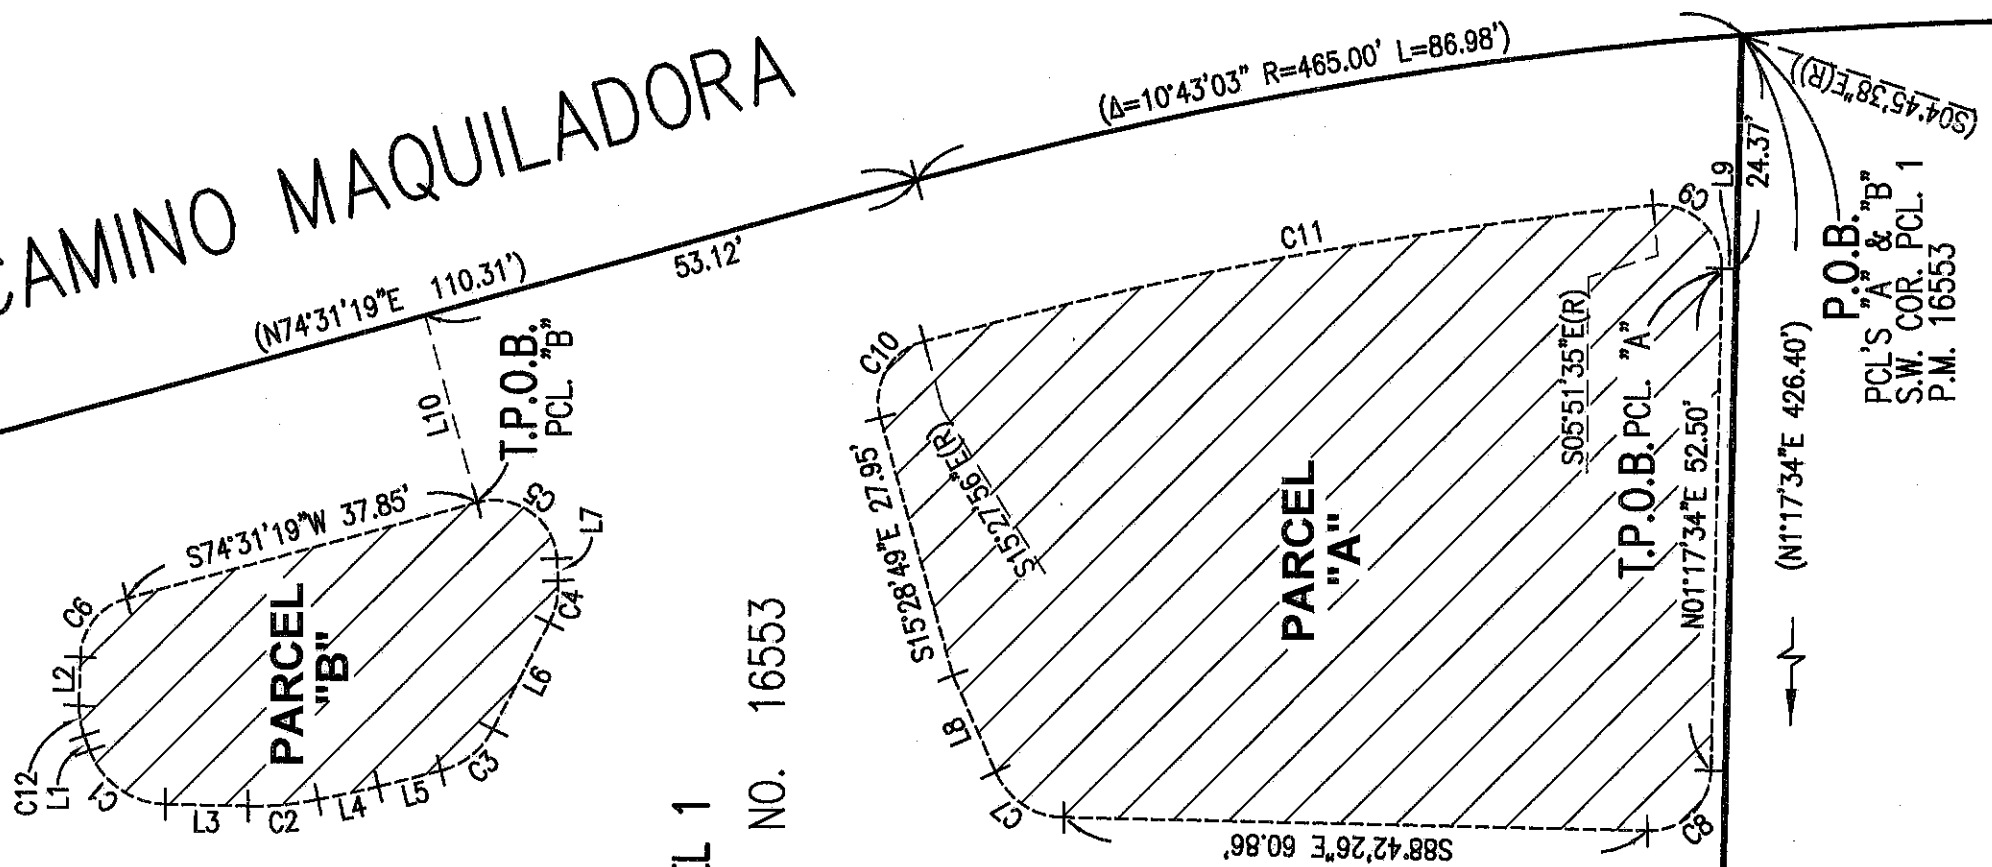

PARCEL 1  
 PARCEL MAP NO. 16553

P.O.B. "A" & "B"  
 PCL'S "A" & "B"  
 S.W. COR. PCL. 1  
 P.M. 16553

DOC. NO. 2020-0209624  
 RECORDED 4/24/2020

## FLOOD WATER STORAGE EASEMENTS IN PARCEL 1 OF PARCEL MAP NO. 16553

DESCRIPTION	BY	APPROVED	DATE	FILMED	STATUS
ORIGINAL			4-24-20		
ACQUIRED					

CITY OF SAN DIEGO, CALIFORNIA SHEET 2 OF 2 SHEETS	PTS # 610568
<i>Frank A. Ford</i> FOR CITY LAND SURVEYOR	I.D. NO. N/A
DATE 4/16/2020	1786-6331
DIVISION HEAD	NAD83 COORDINATES
SECTION HEAD	146-1771
	LAMBERT COORDINATES
	41033-2-B