


EXHIBIT 'B'

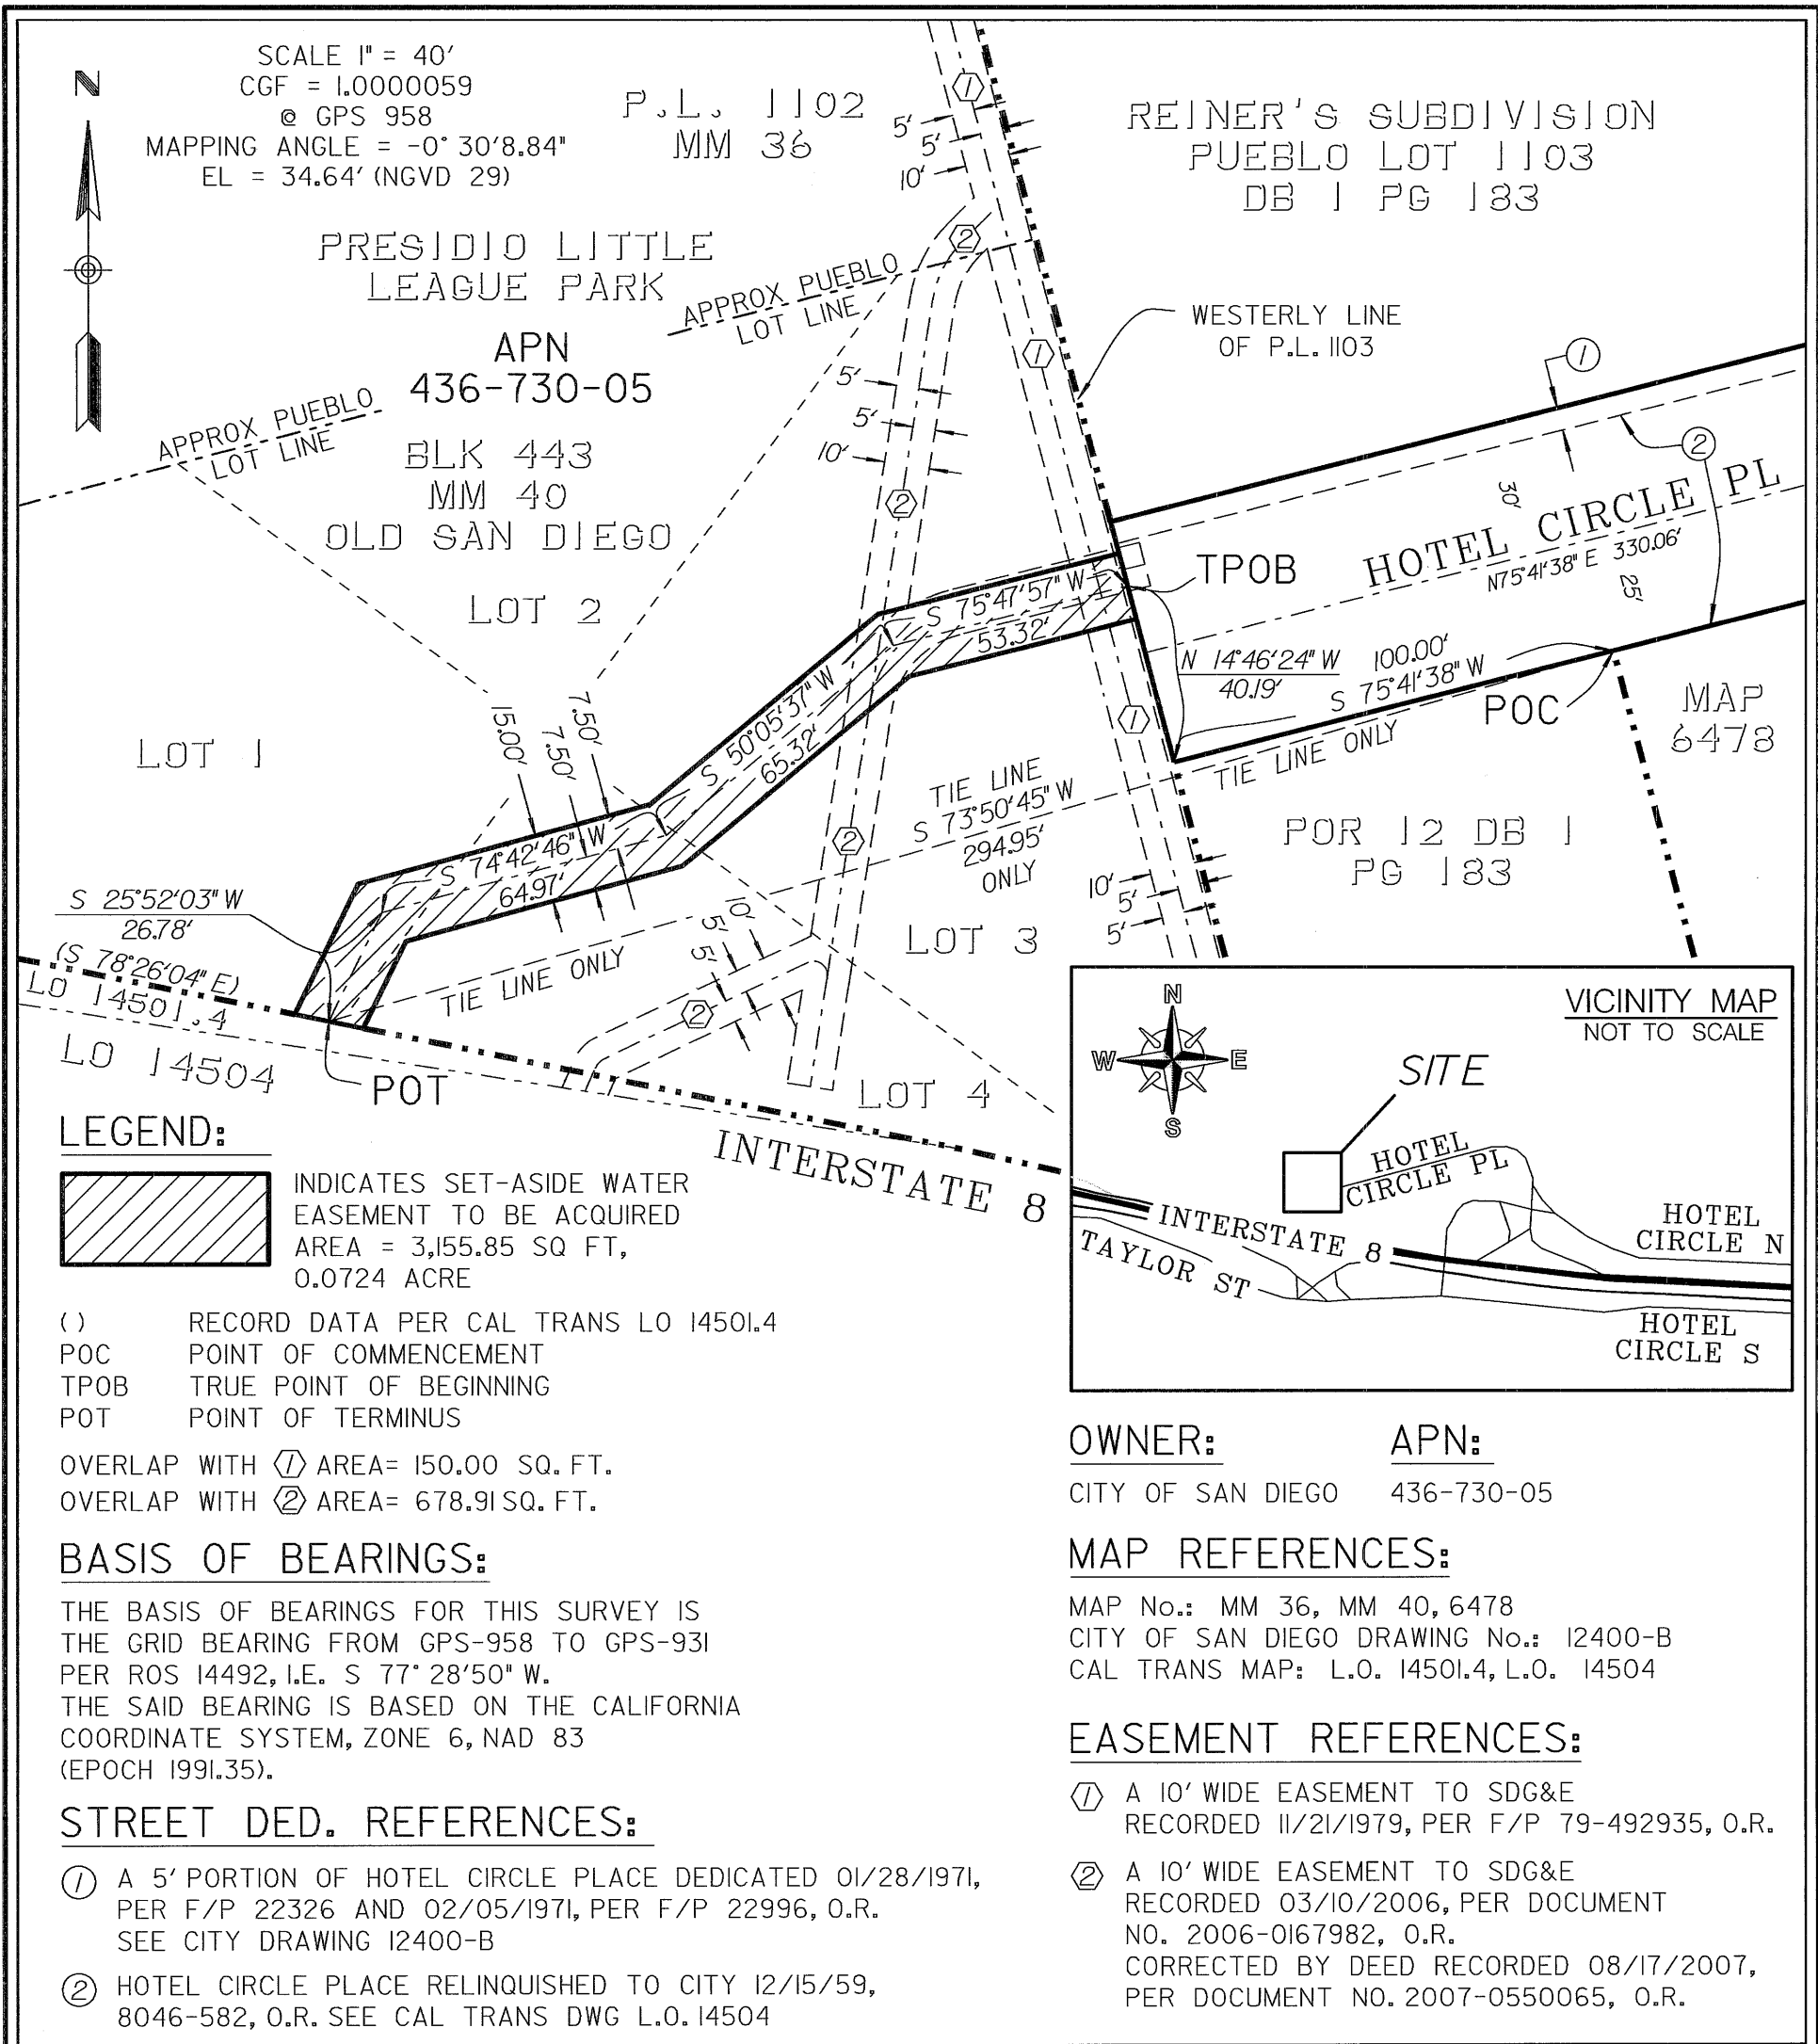

PREPARED BY:

THE CITY OF SAN DIEGO PUBLIC WORKS DEPARTMENT, FIELD DIVISION.  
UNDER THE DIRECTION OF  
RICHARD T. McCORMICK, LS 7450  
SENIOR LAND SURVEYOR

*Richard T. McCormick* 6-20-2019  
RICHARD T. McCORMICK P.L.S. 7450 DATE

PROFESSIONAL LAND SURVEYOR  
RICHARD T. McCORMICK  
NO. 7450  
STATE OF CALIFORNIA

RESOLUTION No. \_\_\_\_\_

RECORDED \_\_\_\_\_

DOCUMENT No. \_\_\_\_\_

RECORDED \_\_\_\_\_

SET-ASIDE WATER EASEMENT  
ACROSS A PORTION OF LOTS 1, 3, AND 4,  
BLOCK 443 OF OLD SAN DIEGO, MISCELLANEOUS MAP 40

DESCRIPTION	BY	APPROVED	DATE	FILMED	CITY OF SAN DIEGO, CALIFORNIA	PTS
ORIGINAL	GDS	<i>RTH</i>	06/19		SHEET 1 OF 1 SHEET	I.O. B-18235
					<i>Richard T. McCormick</i> 6-20-2019 FOR CITY LAND SURVEYOR DATE	1856-6271 CCS 83 COORDINATES
						216-1710 NAD 27 COORDINATES
						41435-B
STATUS						