

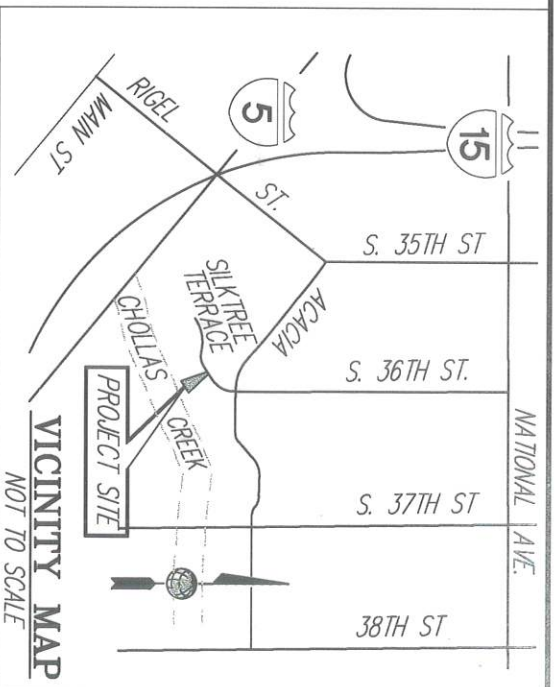


- LEGEND:**
- STREET CENTERLINE
 - RIGHT OF WAY LINE
 - PROPERTY LINE
 - LOTLINE
 - [] INDICATES LAND SALE AREA OWNED BY CITY
AREA = 5,148.97 SF (0.118 AC.)
 - [] INDICATES RECORD OR
CALCULATED DATA
PER MAP 14253

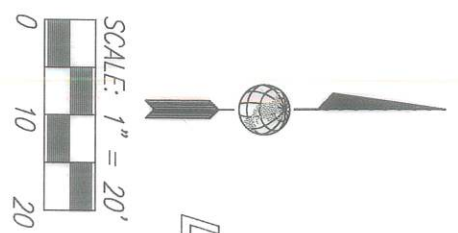

REFERENCES
 MAP NO. 14253 - DOC. NO. 2001-0535335
 CERTIFICATE OF CORRECTION DOC. NO. 2001-0875984
ASSESSORS PARCEL NO.
 550-780-39-00

LEGAL DESCRIPTION:
 LOT 63 OF SOUTHCREST PARK ESTATES II, IN THE CITY OF SAN DIEGO, COUNTY OF SAN DIEGO, STATE OF CALIFORNIA, ACCORDING TO MAP THEREOF NO. 14253, FILED IN THE OFFICE OF THE COUNTY RECORDER OF SAN DIEGO COUNTY, JULY 31, 2001, AND CORRECTED BY CERTIFICATE OF CORRECTION RECORDED NOVEMBER 30, 2001 AS INSTRUMENT NO. 2001-0875984 OF OFFICIAL RECORDS

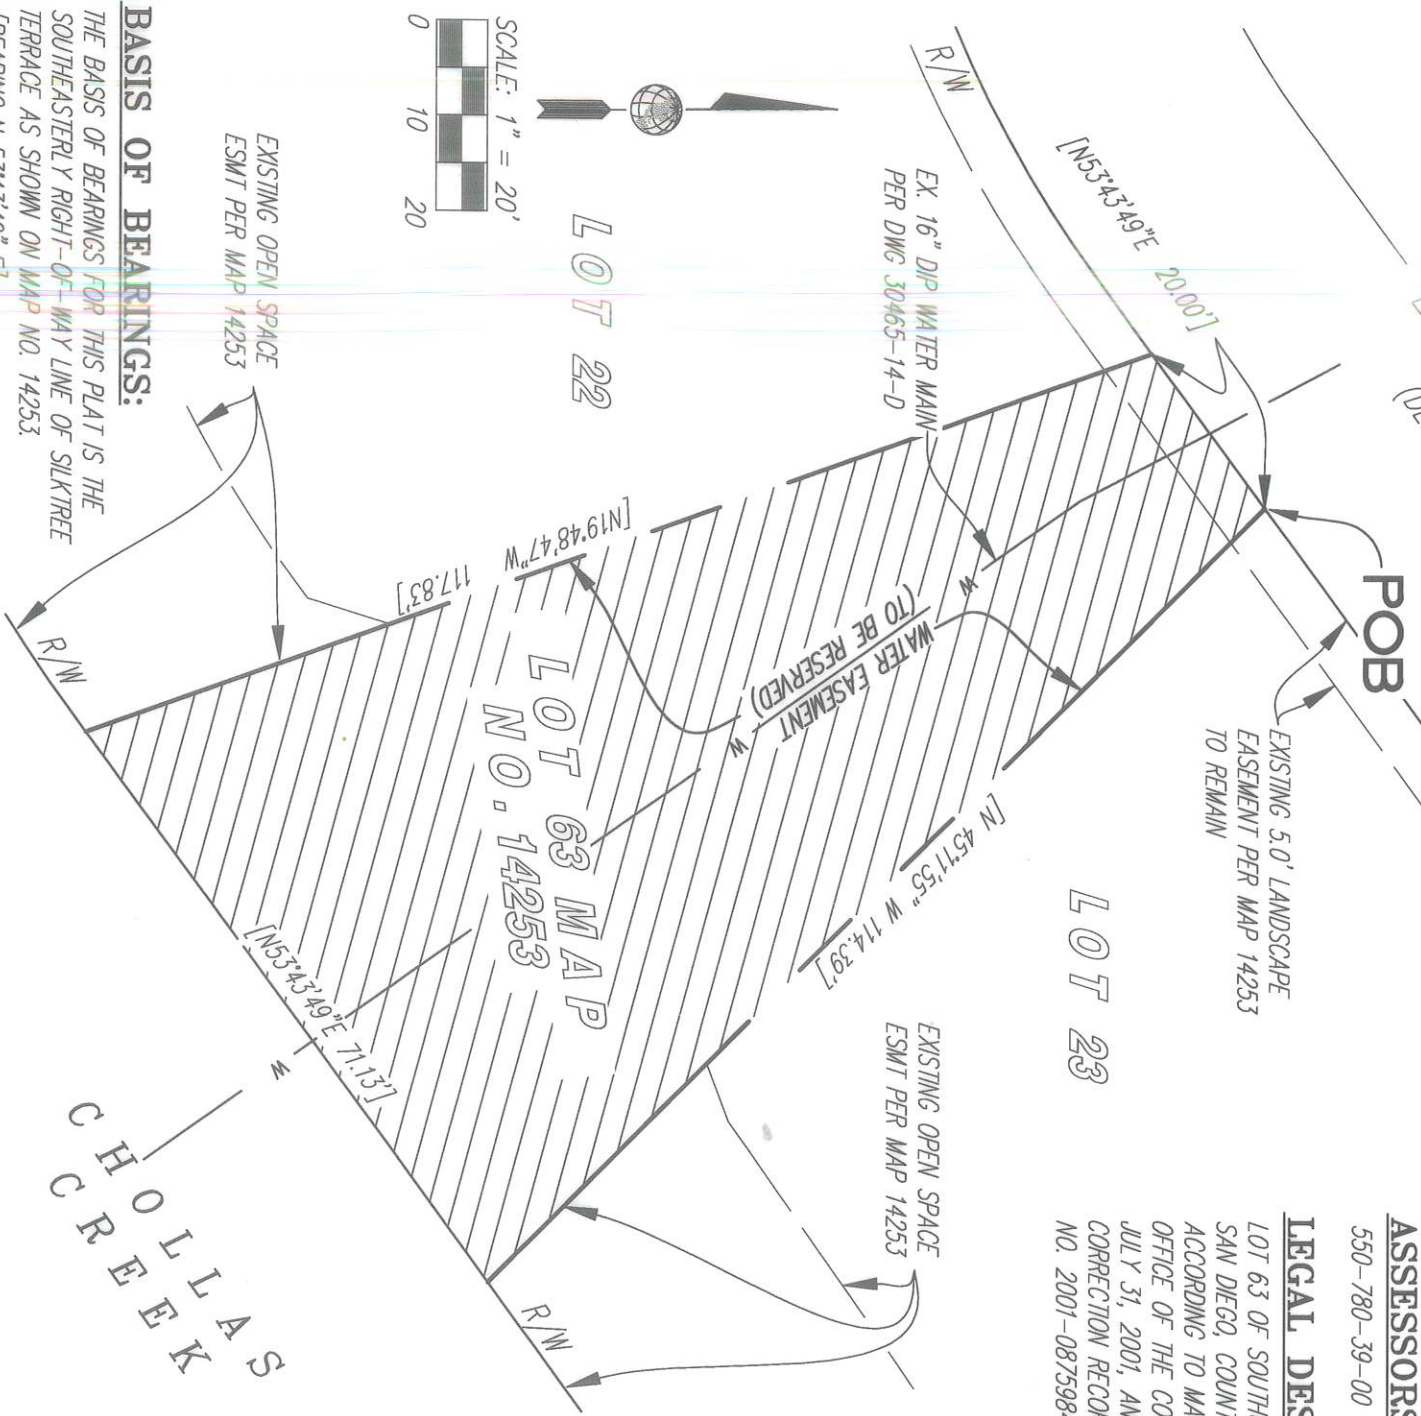

BASIS OF BEARINGS:
 THE BASIS OF BEARINGS FOR THIS PLAT IS THE SOUTHEASTERLY RIGHT-OF-WAY LINE OF SILK TREE TERRACE AS SHOWN ON MAP NO. 14253 [BEARING N 53°43'49" E]

OMEGA ENGINEERING CONSULTANTS, INC.
 4340 VIEWRIDGE AVE. SUITE B
 SAN DIEGO, CA 92123
 PH: (858) 634-8620 FAX: (858)-634-8627

SEAN W. SAVAAGE
 L.S. 9109 EXP. 09-30-18
 6/17/18 DATE



FEDERAL Access From VACATIONS
 RESOLUTION NO. **R - 311871**
 RECORDED **JUL. 10. 18**
 DOCUMENT NO. **2018-0292163**
 RECORDED **JUL. 18. 18**

LAND SALE AND WATER EASEMENT RESERVATION

LOT 63 OF MAP NO. 14253

DESCRIPTION	BY	APPROVED	DATE	FILED	CITY OF SAN DIEGO, CALIFORNIA	PTS
ORIGINAL	DEC	FAL	10/22		SHEET 1 OF 1 SHEET	1.0
					FOR CITY LAND SURVEYOR	1830-6293
					DATE	190-1733
						CCS 83 COORDINATES
						NAD 27 COORDINATES
NOT COMPLETED						41677 - B