


# EXHIBIT "B"

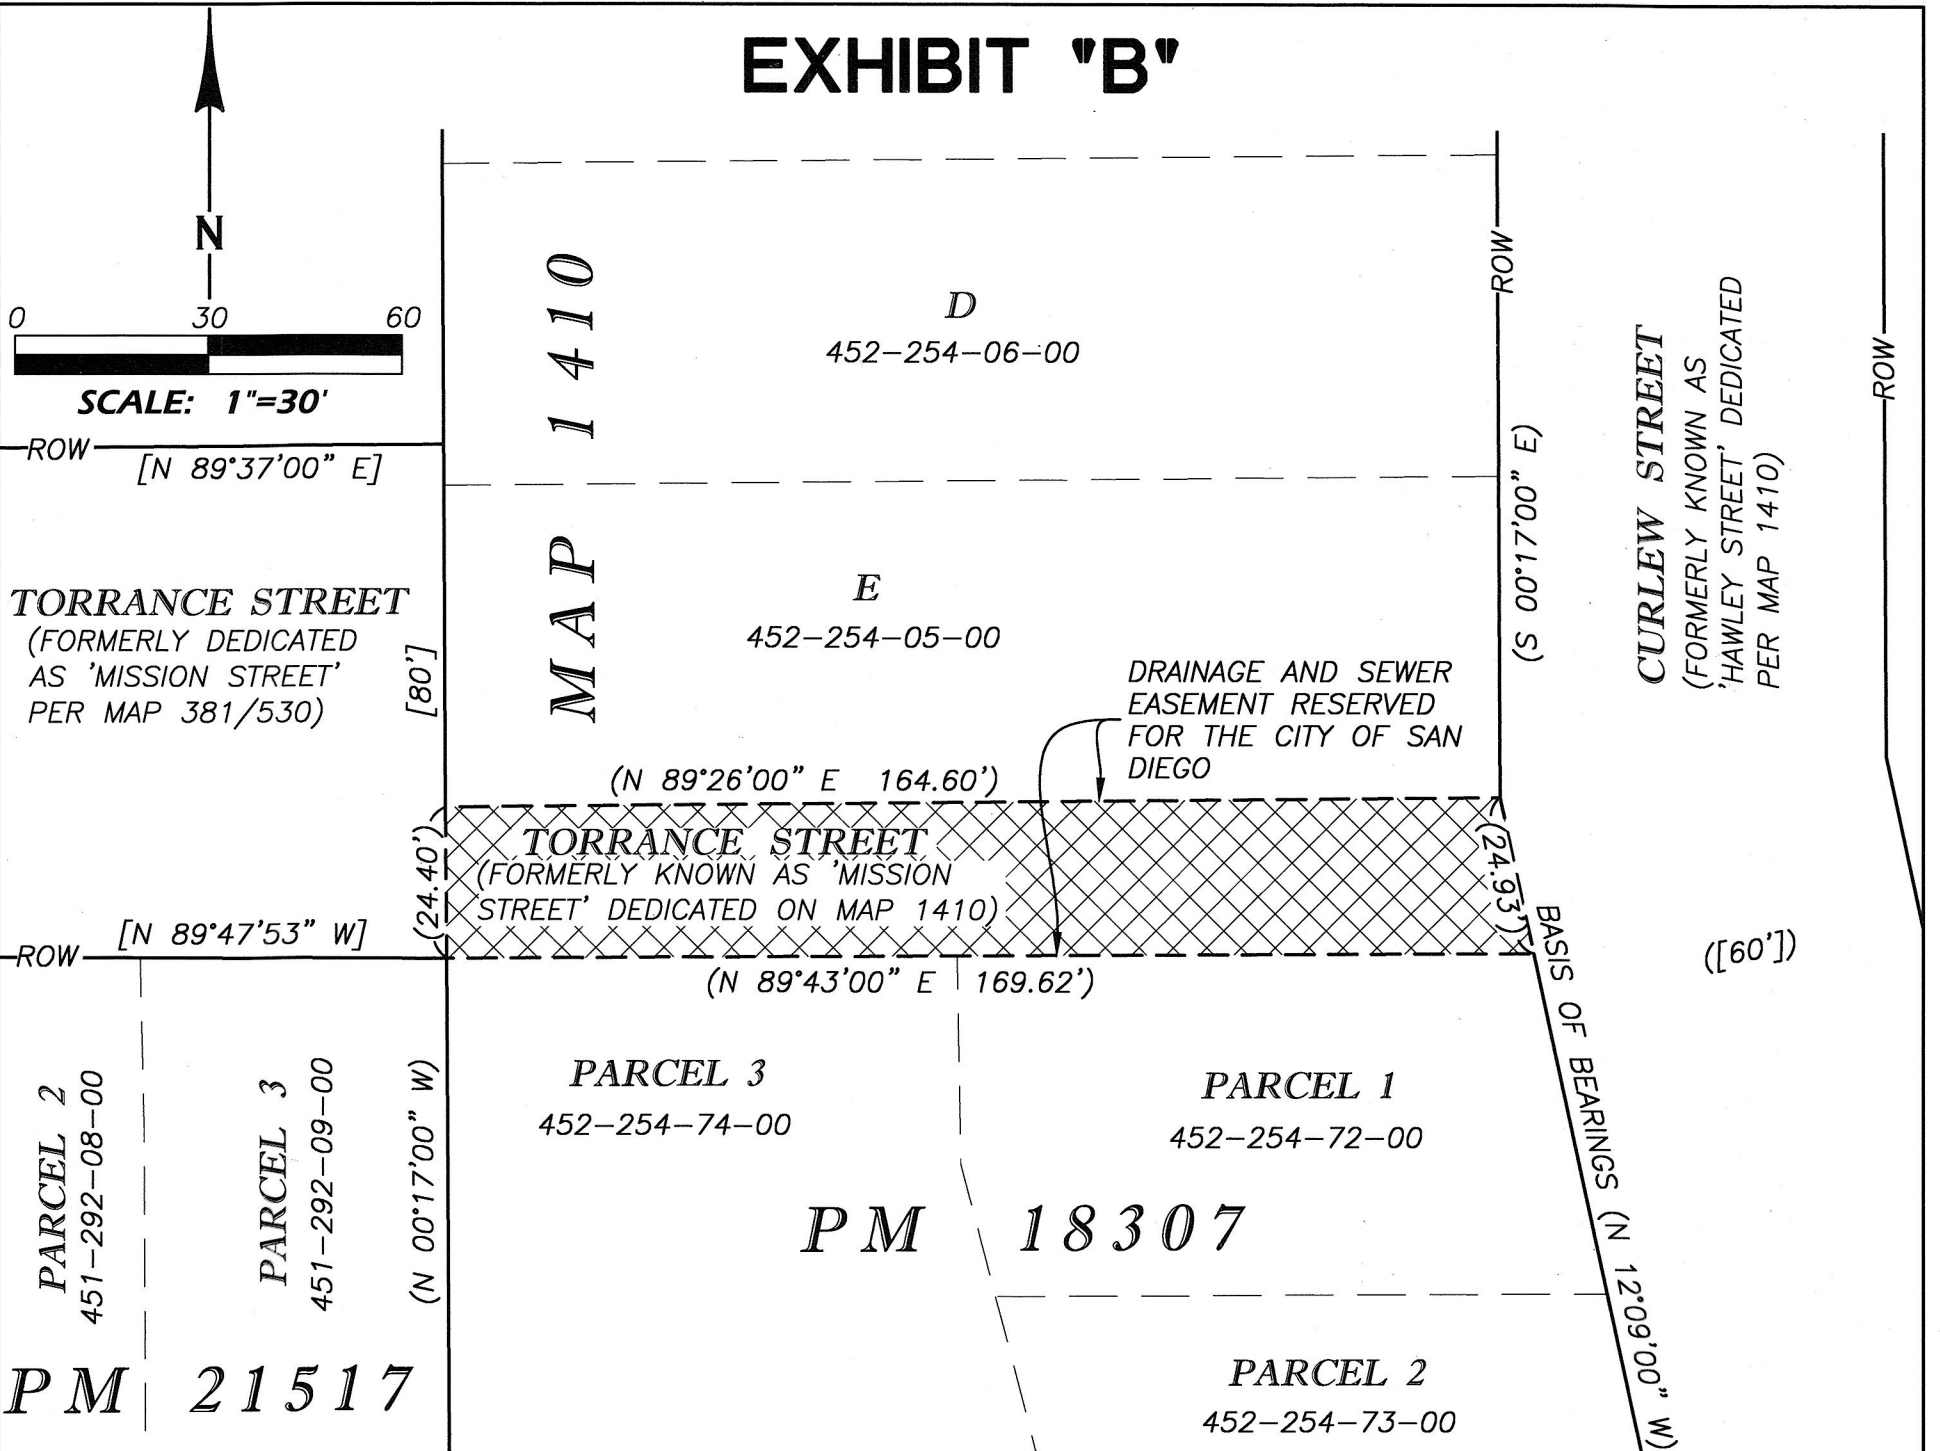


*[Signature]*  
 JOHN S. COFFEY LS 8733 8-9-21  
**CE** COFFEY ENGINEERING, INC.

RESOLUTION NO. R-313642  
 ADOPTED JUNE 29, 2021  
 DOCUMENT NO. 2021-0722243  
 RECORDED OCT 18, 2021

## DRAINAGE AND SEWER EASEMENT RESERVATION

DESCRIPTION	BY	APPROVED	DATE	FILED	CITY OF SAN DIEGO, CALIFORNIA	P.T.S.#
ORIGINAL	CE	SO.	10/22/2021		SHEET 2 OF 3 SHEETS	639934
					<i>[Signature]</i> FOR CITY ENGINEER	1850-6277
					DATE	CCS 83
						210-1717
						LAMBERT COORDINATES
<b>COMPLETED</b> STATUS						42005-2-B

# EXHIBIT "B"

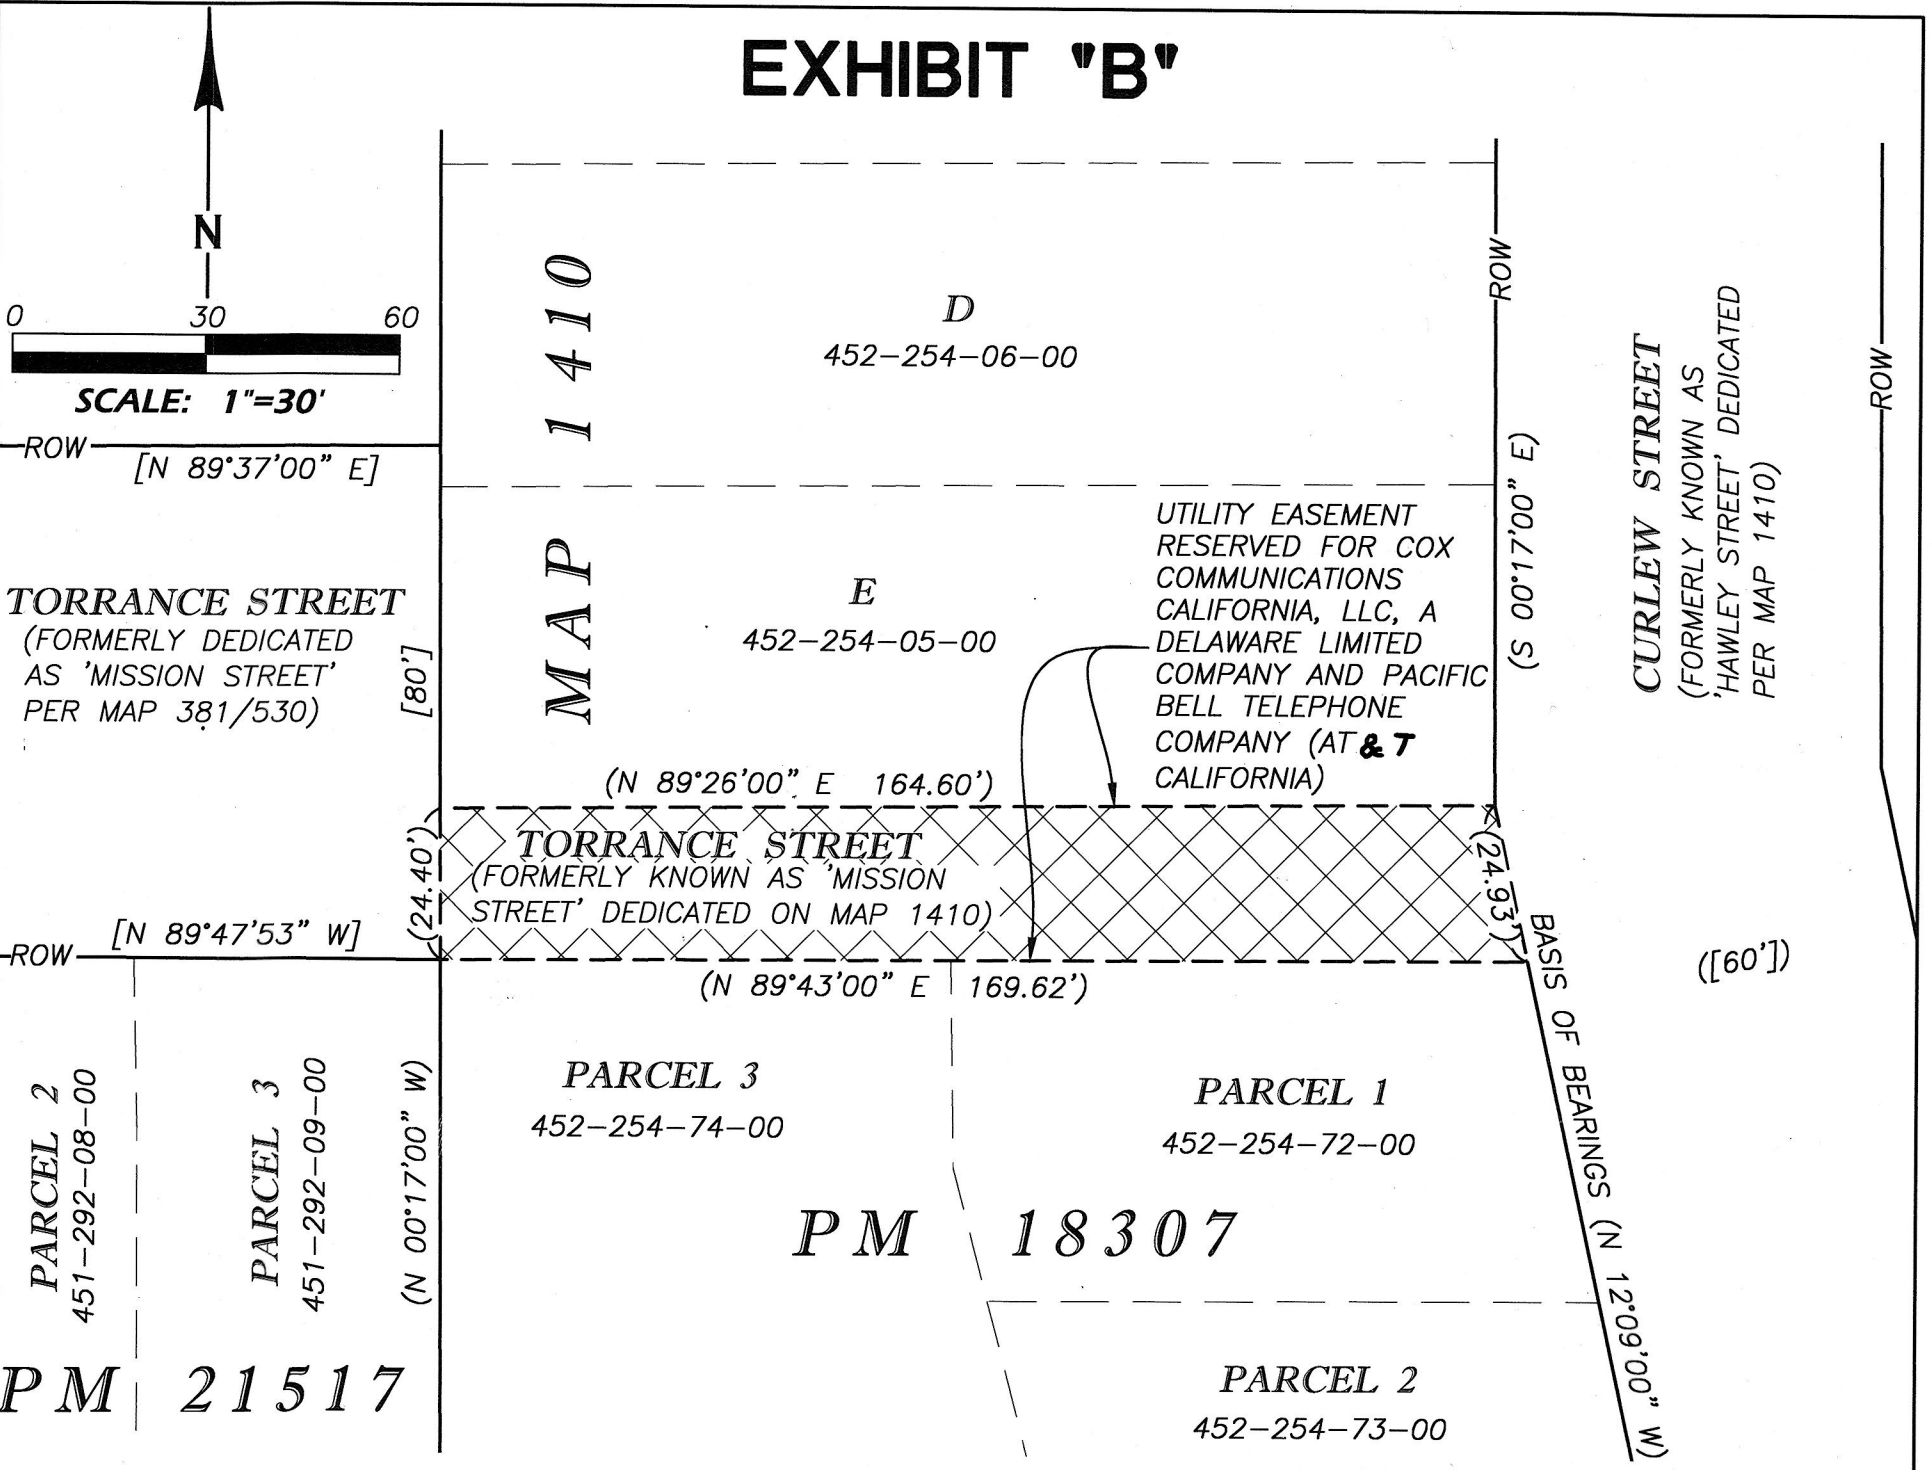


*[Signature]* 8-9-21  
 JOHN S. COFFEY LS 8733  
**CE** COFFEY ENGINEERING, INC.

RESOLUTION NO. R-313642  
 ADOPTED JUNE 29, 2021  
 DOCUMENT NO. 2021-0722243  
 RECORDED OCT 18, 2021

## UTILITY EASEMENT RESERVATION


DESCRIPTION	BY	APPROVED	DATE	FILED	CITY OF SAN DIEGO, CALIFORNIA	P.T.S.#
ORIGINAL	CE	S.O.	10/12/2021		SHEET 3 OF 3 SHEETS	639934
					<i>[Signature]</i>	1850-6277
					FOR CITY ENGINEER	CCS 83
						210-1717
						LAMBERT COORDINATES
COMPLETED					STATUS	42005-3-B

# EXHIBIT "B"

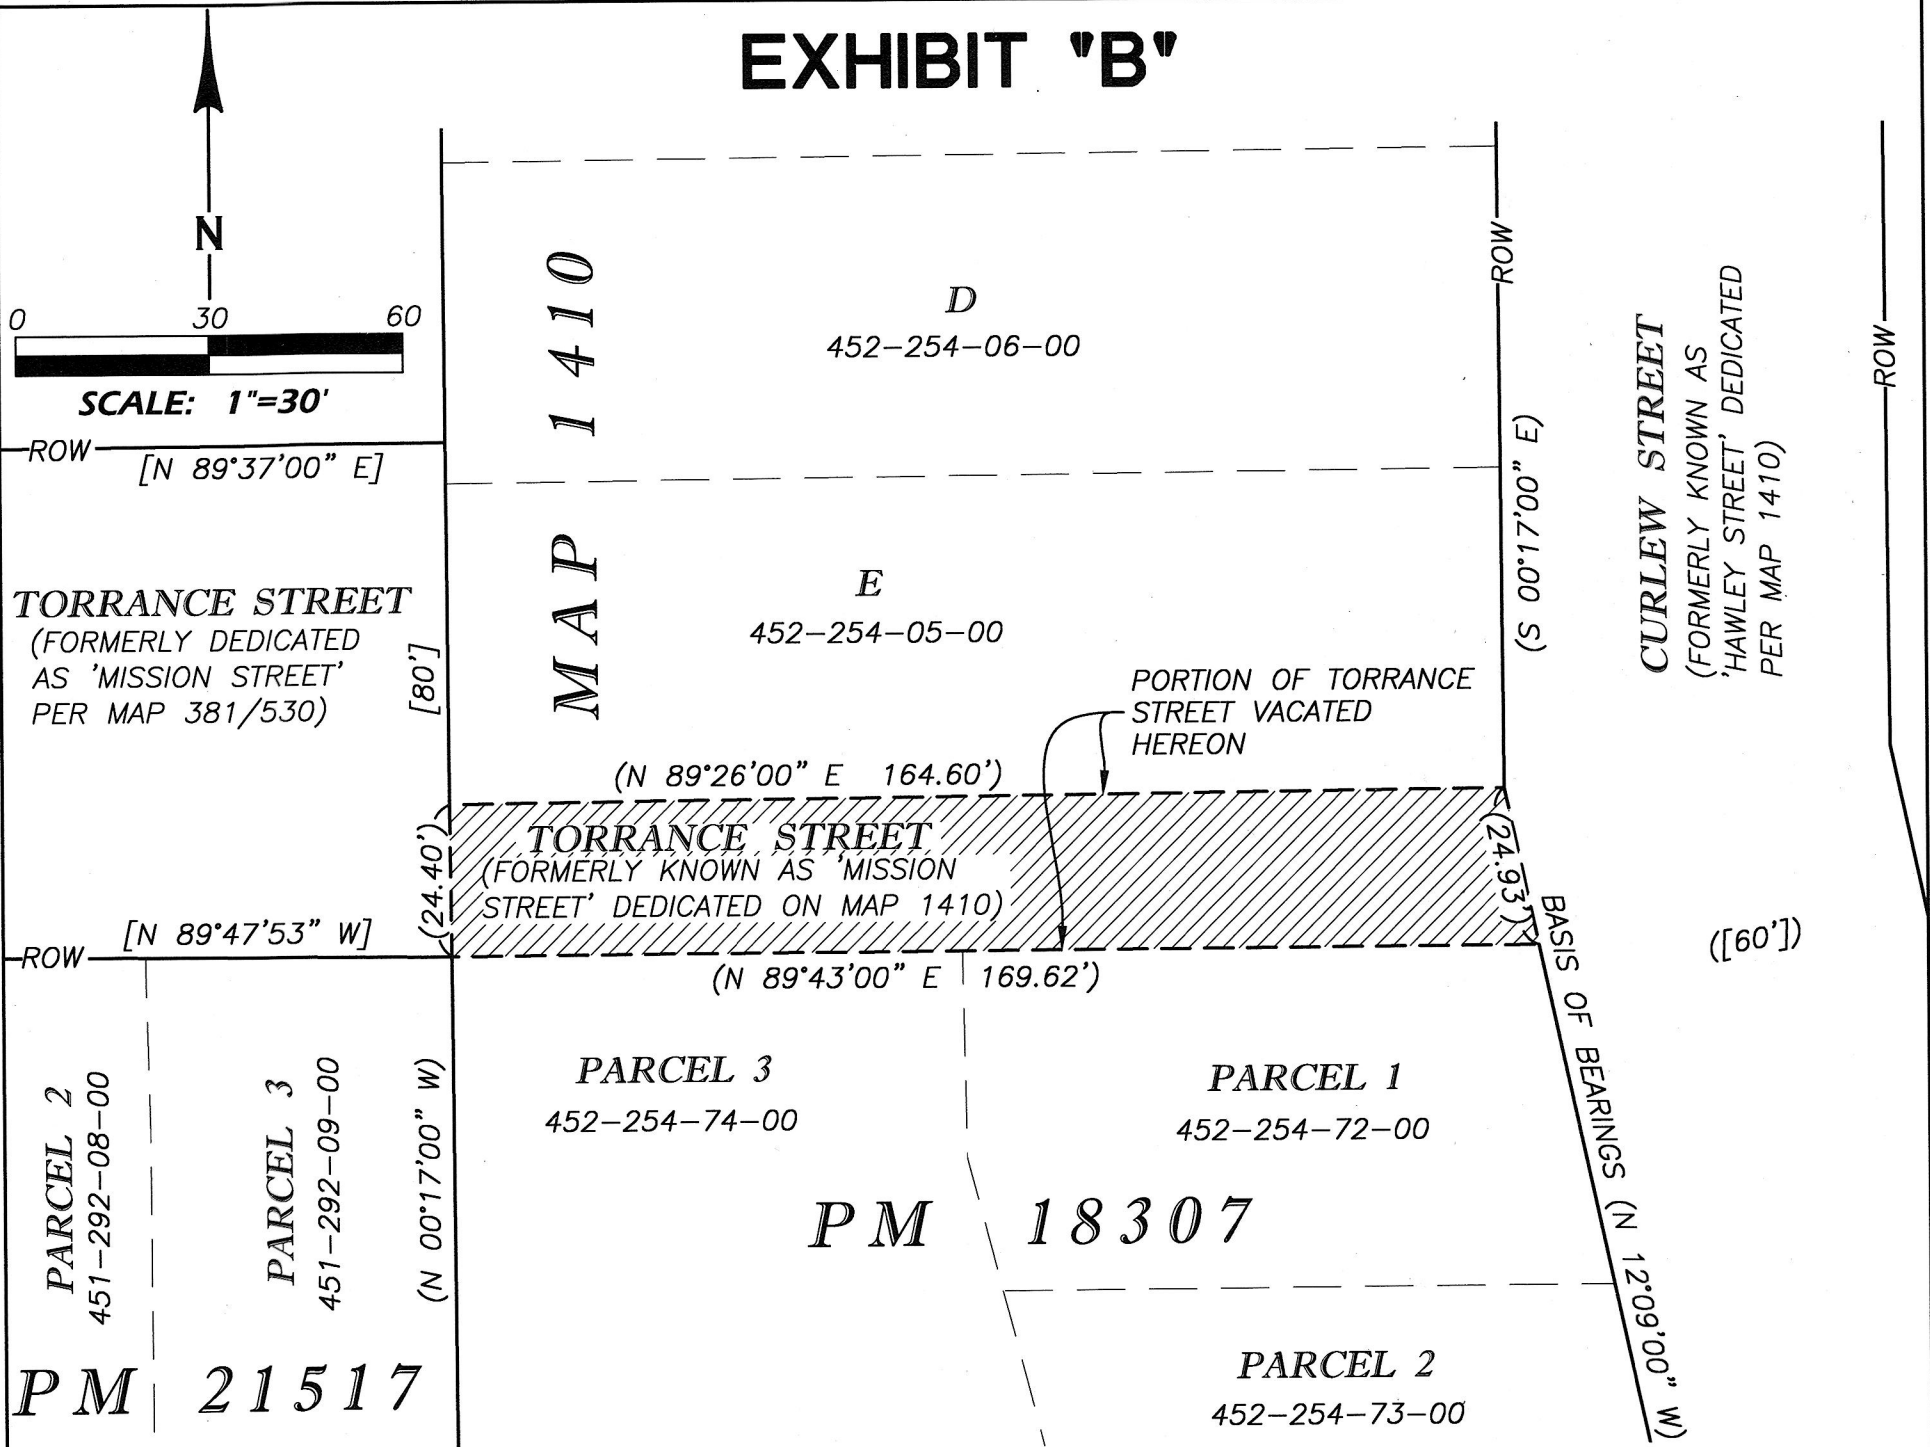

## BASIS OF BEARINGS:

THE WESTERLY RIGHT-OF-WAY LINE OF CURLEW STREET AS SHOWN ON MAP 1410 I.E. N 12°09'00" W.

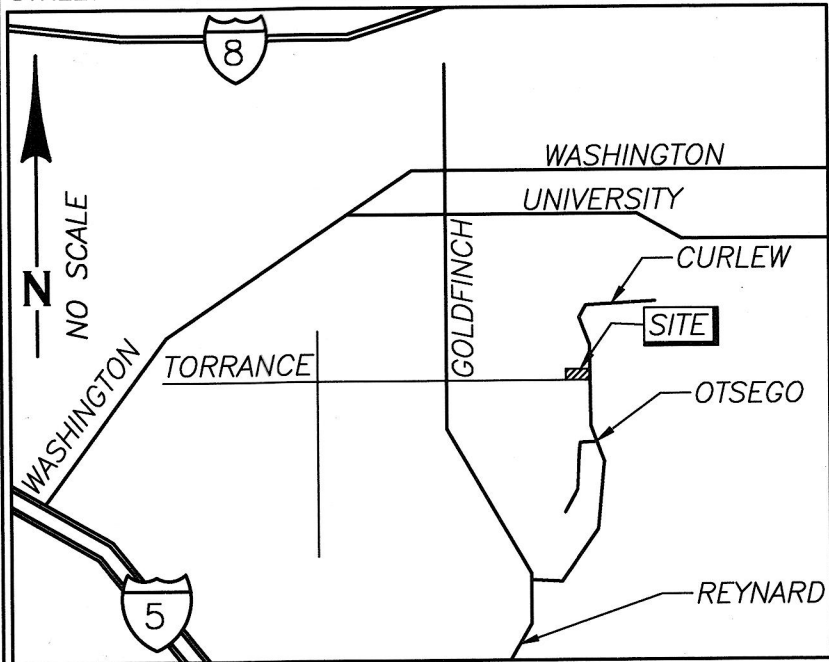

## LEGEND

- INDICATES STREET VACATION PORTION OF TORRANCE STREET, AREA= 4,010 SQ FT. (0.09 AC) MORE OR LESS
- RIGHT-OF-WAY (ROW) LINE
- LOT LINE
- ( )** INDICATES RECORD DATA PER MAP NO. 1410
- [ ]** INDICATES RECORD DATA PER PARCEL MAP 18307

### REFERENCE DRAWINGS/DOCUMENTS:

MAP 1410  
PARCEL MAP 18307  
PARCEL MAP 21517  
MAP 381  
40197-D



### VICINITY MAP

THOMAS BROS. MAP 1268-J6

JOHN S. COFFEY LS 8733 8-9-21  
**CE** COFFEY ENGINEERING, INC.

RESOLUTION NO. R-313642  
ADOPTED JUNE 29, 2021  
DOCUMENT NO. 2021-0722243  
RECORDED OCT 18, 2021

## STREET VACATION - PORTION OF TORRANCE STREET

DESCRIPTION	BY	APPROVED	DATE	FILED	CITY OF SAN DIEGO, CALIFORNIA	P.T.S.#
ORIGINAL	CE	S.O.	10/29/2021		SHEET 1 OF 1 SHEETS	639934
					<u>Fred R. A/S</u>	1850-6277
					FOR CITY ENGINEER	DATE
						210-1717
						LAMBERT COORDINATES
<b>COMPLETED</b>				<b>STATUS</b>		42005-1-B