


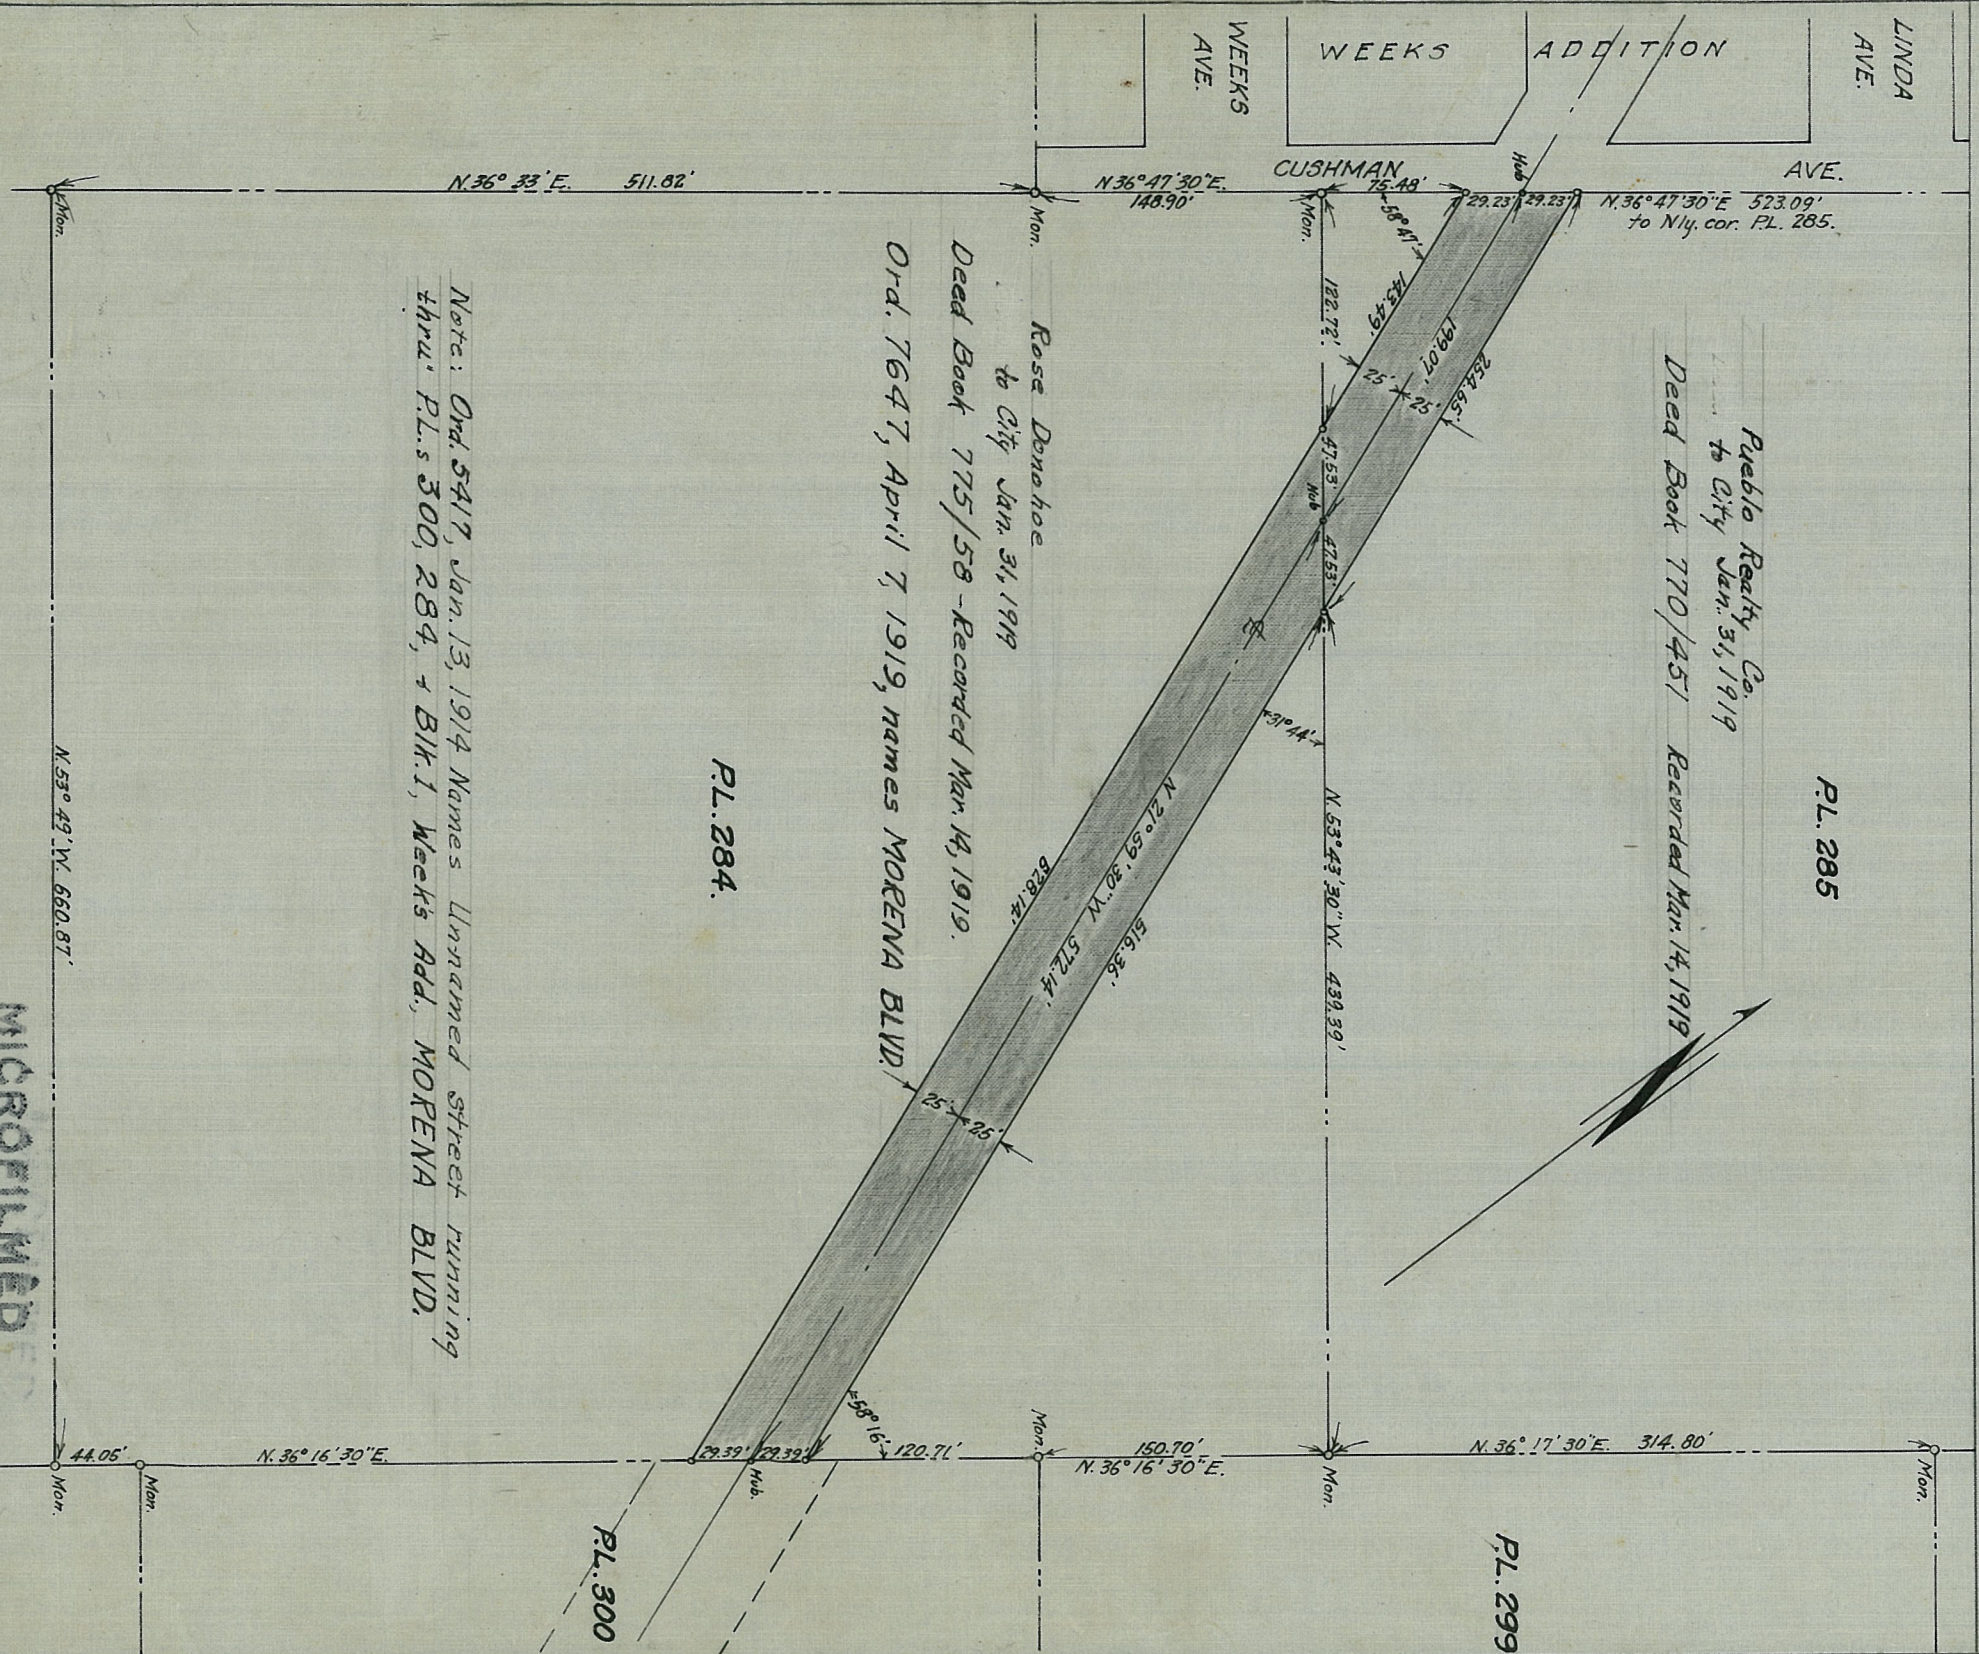

Note: Ord. 5419, Jan. 13, 1914 Names Unnamed street running thru' P.L.s 300, 284, + Blk. I, Weeks Add, MORENA BLVD.

Rose Denohoe
to City Jan. 31, 1919
Deed Book 775/58 - Recorded Mar. 14, 1919.
Ord. 7647, April 7, 1919, names MORENA BLVD.

Pueblo Realty Co.
to City Jan. 31, 1919
Deed Book 770/451 Recorded Mar. 14, 1919

MICROFILMED

DRAWN BY: *SA*
CHECKED BY: *SA*
FIELD BOOKS 1049
James C. Chinnick
CITY ENGINEER
W. J. Edwards
MGR. OF OPERATION

CITY OF SAN DIEGO--OPERATING DEPARTMENT - 1968
Plat showing Morena Boulevard through
P.L. 284 and P.L. 285.
See Opening 11-133
E-17

DATE Jan 25 1919
SCALE 1" = 100'
DRAWING NUMBER
446 B

Indexed

LINDA
AVE.

AVE.

ADDITION

WEEKS

WEEKS
AYE.

N. 36° 41' 30" E 523.09'
to Nly. cor P.L. 285.

Pueblo Realty Co.

P.L. 285

PL. 299

Rose Donohoe.

P.L. 284

Dep. 7647, APRIL 7, 1919 NAMES MOEENAH Blvd.

NOTE: ORD. 5417, JAN. 13, 1914 NAMES UNNAMED STREET
RUNNING THROUGH P.L.'S 300, 285 + 284, + BLDG. 1, WEEKS ADD.,
MORENH BLDG.

218-1701

MICROFILMED

MAR - 1963
4ND EXD

三三三

See 44b-22

	Pueblo Realty Co.	to City	Jan. 31, 1919.	Recorded Mar. 14, 1919.	Book T70,	page 451.	Dog No 1161
784.	Rose Donahoe	"	"	"	"	"	58.
785.	Rose Donahoe	"	"	"	"	"	58.

49-1-3