



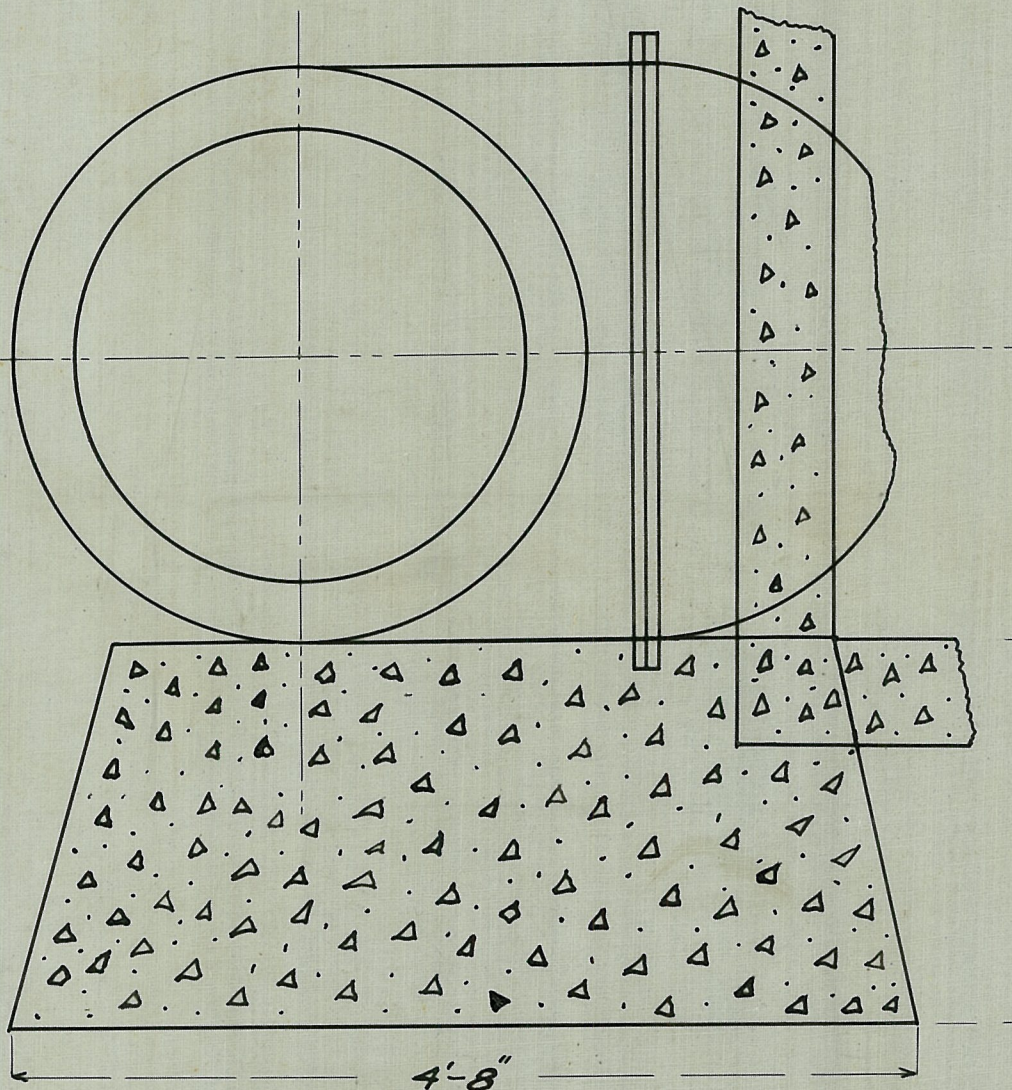

Side View

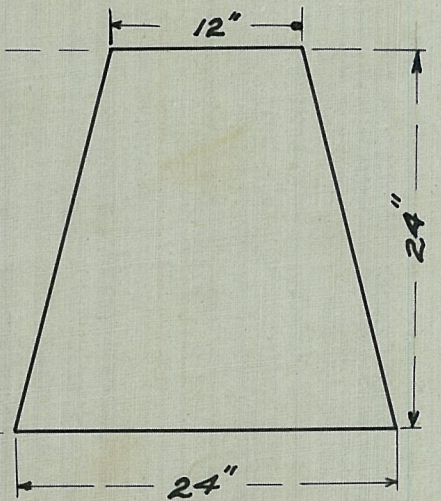

End View

MICROFILMED

MAR 16 1964

DRAWN BY LEB.
 CHECKED BY _____
 FIELD BOOKS
George Grumel
 CITY ENGR.
J.M. Lockwood
 MGR. OF OPERATION.

VALVE SUPPORT

— BONITA PIPE LINE —

DATE Aug. 10, '15

SCALE 1"=1'

DRAWING NUMBER

71 B

Partition B

File No 906 - D 15