


RANCHO CARMEL UNIT NO. 2  
LOT 7  
MAP NO. 10382

COURSE TABLE

No.	DIRECTION	DISTANCE
L1	N 20° 00' 00" E	2.63
L2	N 70° 00' 00" W	10.00
L3	N 20° 00' 00" E	10.00
L4	N 20° 00' 00" E	3.90
L5	N 20° 00' 00" E	10.07
L6	N 70° 00' 00" W	20.08
L7	N 20° 00' 00" E	8.29
L8	N 20° 00' 00" E	26.00
L9	N 20° 00' 00" E	15.75
L10	N 79° 54' 17" E	11.98
L11	N 79° 54' 17" E	10.36

CURVE TABLE

No.	DELTA	RADIUS	ARC
C2	19° 40' 00"	30.00	10.30
C3	25° 39' 13"	50.00	22.39
C4	74° 36' 31"	20.00	26.04
C5	28° 57' 12"	60.00	30.32
C6	63° 07' 40"	20.00	22.04
C7	44° 54' 22"	55.72	43.67
C10	23° 39' 26"	63.00	26.01
C11	1° 32' 45"	742.00	20.02
C12	22° 43' 52"	43.00	17.06
C13	24° 20' 58"	55.72	23.68
C14	70° 20' 00"	31.13	38.21
C15	19° 40' 00"	4.00	1.37
C16	90° 00' 00"	35.00	54.98
C17	90° 00' 00"	35.00	54.98
C18	90° 00' 00"	29.72	46.69
C19	0° 33' 41"	867.44	8.50
C20	1° 42' 48"	742.00	22.19

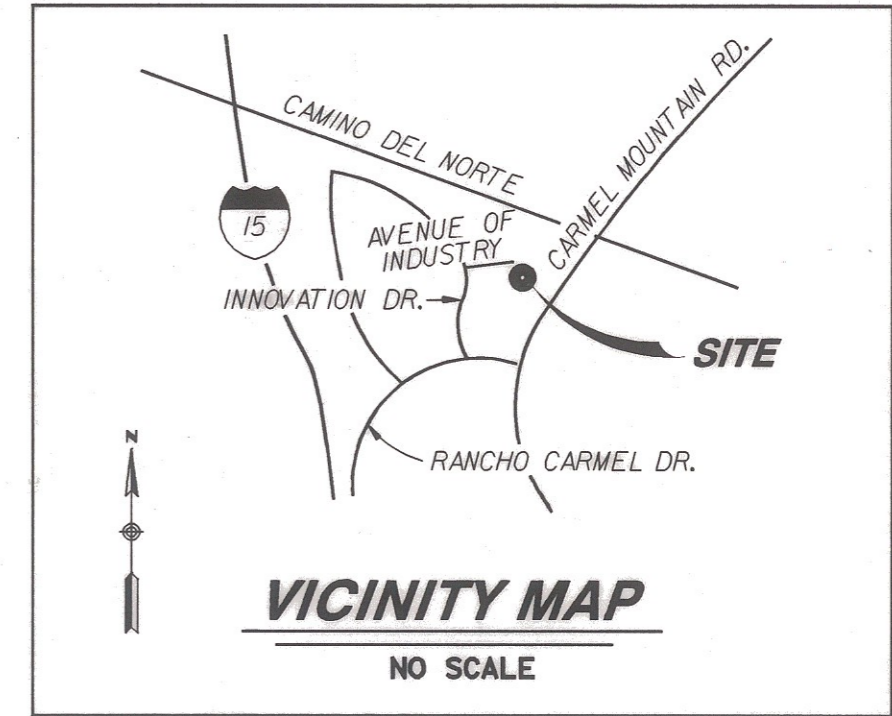

RANCHO CARMEL UNIT NO. 2  
LOT 5  
MAP NO. 10382

LEGEND

INDICATES PARCEL 'A' WATER EASEMENT ACQUIRED, 0.797 ACRES

T.P.O.B. INDICATES TRUE POINT OF BEGINNING  
P.O.B. INDICATES POINT OF BEGINNING

REFERENCE DRAWINGS


MAP NO. 10382  
CITY DWG. NO. 20010-D

BASIS OF BEARINGS

THE BASIS OF BEARINGS FOR THIS DRAWING IS THE SOUTHERLY LINE OF LOT 4, MAP NO. 10382, I.E. N70°04'02"W

ASSESSOR'S PARCEL NUMBER

313-382-14

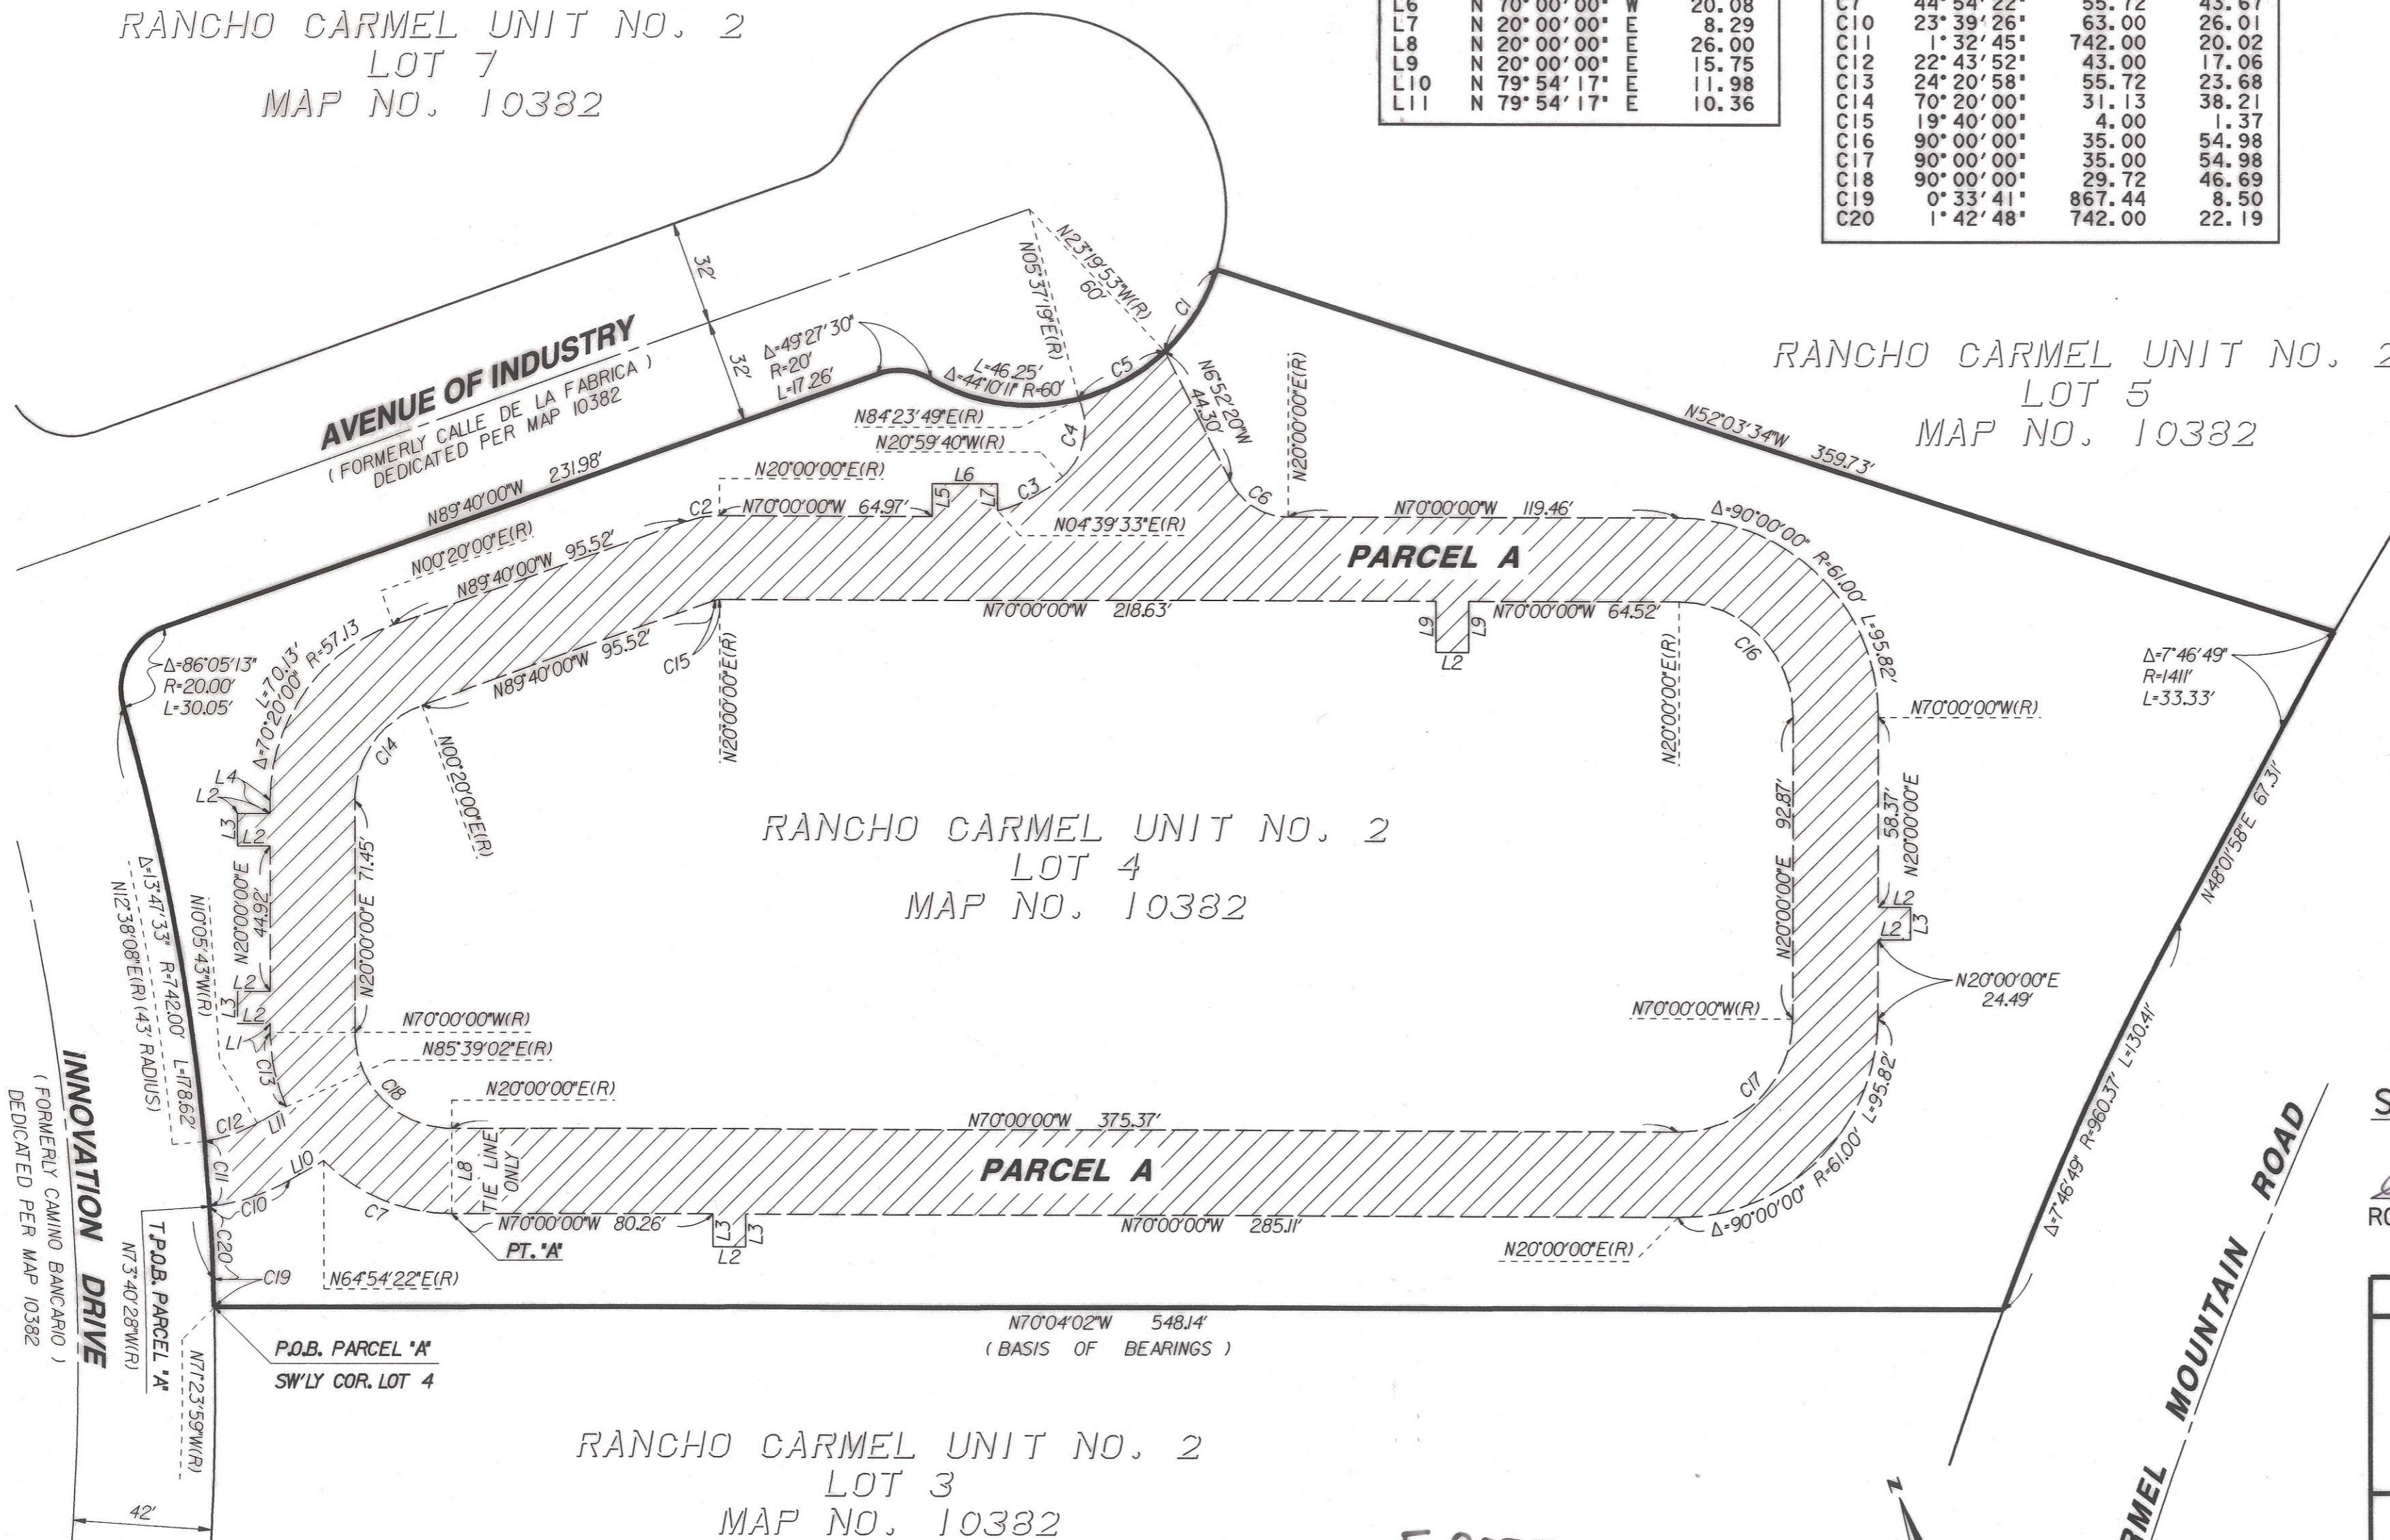

SURVEYOR OF WORK

*Robert G. Schoettmer* 10-23-00  
ROBERT G. SCHOETTNER, LS 4324 DATE

J-13479A	
<b>WATER EASEMENT</b>	
WITHIN LOT 4 OF RANCHO CARMEL UNIT NO. 2, MAP NO. 10382.	
CITY OF SAN DIEGO, CALIFORNIA PLANNING AND DEVELOPMENT REVIEW SHEET 1 OF 1 SHEET	W.O. NO. 400420
<i>Robert G. Schoettmer</i> FOR CITY ENGINEER	DATE 5-17-01
DESCRIPTION	BY
APPROVED	DATE
FILED	DATE
ORIGINAL	JUL 18 2001
	JUL 18 2001
	1938-6303
	CCS 83 COORDINATES
	298-1743
	LAMBERT COORDINATES
<i>Complete</i>	
00041-C	

DOCUMENT NO. F-8077  
FILE 06-14-01

OFFICE OF THE CITY CLERK  
SAN DIEGO, CALIFORNIA  
Rec 6-21-2001  
Doc# 2001-0419319

