


PARCEL MAP 18504
PARCEL 6


COURSE TABLE		
No.	DIRECTION	DISTANCE
L1	N 12° 15' 56" W	24.19
L2	N 12° 15' 56" W	20.00
L3	N 12° 15' 56" W	21.07
L4	N 77° 44' 04" E	20.00
L5	N 12° 15' 56" E	21.07
L6	N 51° 32' 04" E	5.80
L7	N 38° 27' 56" W	43.16
L8	N 12° 15' 56" W	9.55
L9	N 16° 39' 50" E	14.88
L10	N 73° 20' 10" E	30.00
L11	N 16° 39' 50" W	5.43
L12	N 73° 20' 10" E	50.15
L13	N 27° 11' 49" W	34.31
L14	N 38° 27' 56" W	61.99
L15	N 51° 32' 04" E	40.00
L16	N 73° 20' 10" E	20.06
L17	N 43° 22' 01" W	23.45
L18	N 43° 22' 01" W	28.32
L19	N 24° 32' 44" E	29.00
L20	N 33° 50' 26" W	11.17

CURVE DATA			
No.	DELTA	ARC	RADIUS
C1	1° 23' 46"	50.22	2061.00
C2	0° 34' 09"	20.47	2061.00
C3	9° 56' 32"	336.46	1939.00
C4	1° 10' 56"	40.00	1939.00
C5	6° 29' 08"	233.29	2061.00
C6	10° 14' 07"	368.17	2061.00
C7	0° 39' 16"	22.15	1939.00
C8	0° 41' 42"	25.00	2061.00
C9	4° 17' 06"	154.13	2061.00

DETAIL "A"
NO SCALE

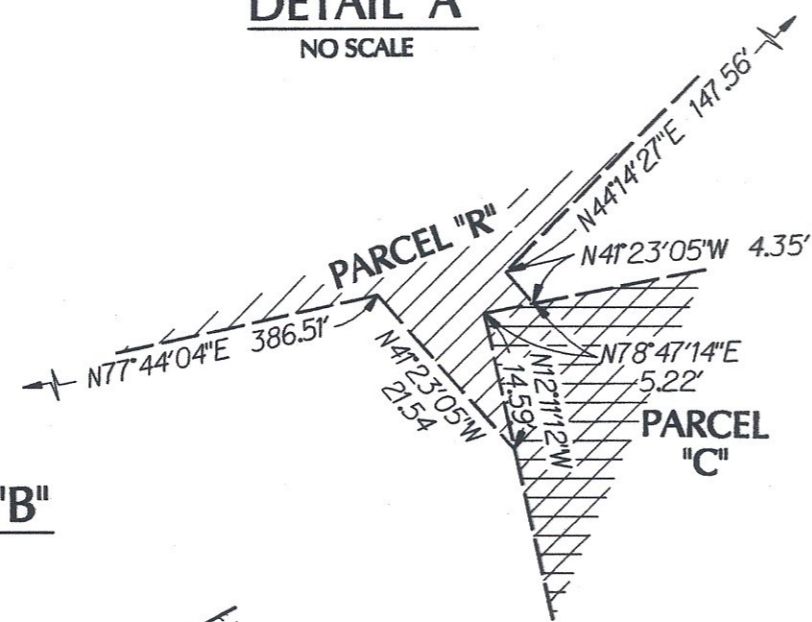


DETAIL "B"
NO SCALE

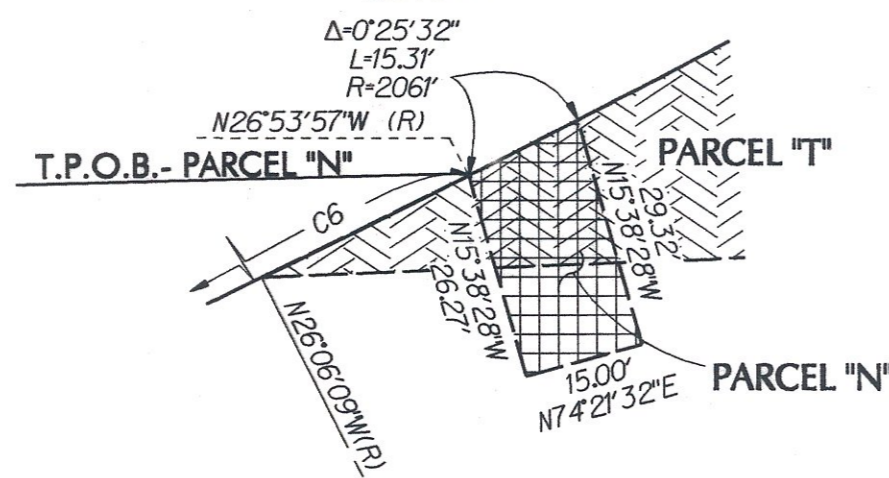


SEE DETAIL "A"
THIS SHEET

(SEE SHEET 3)

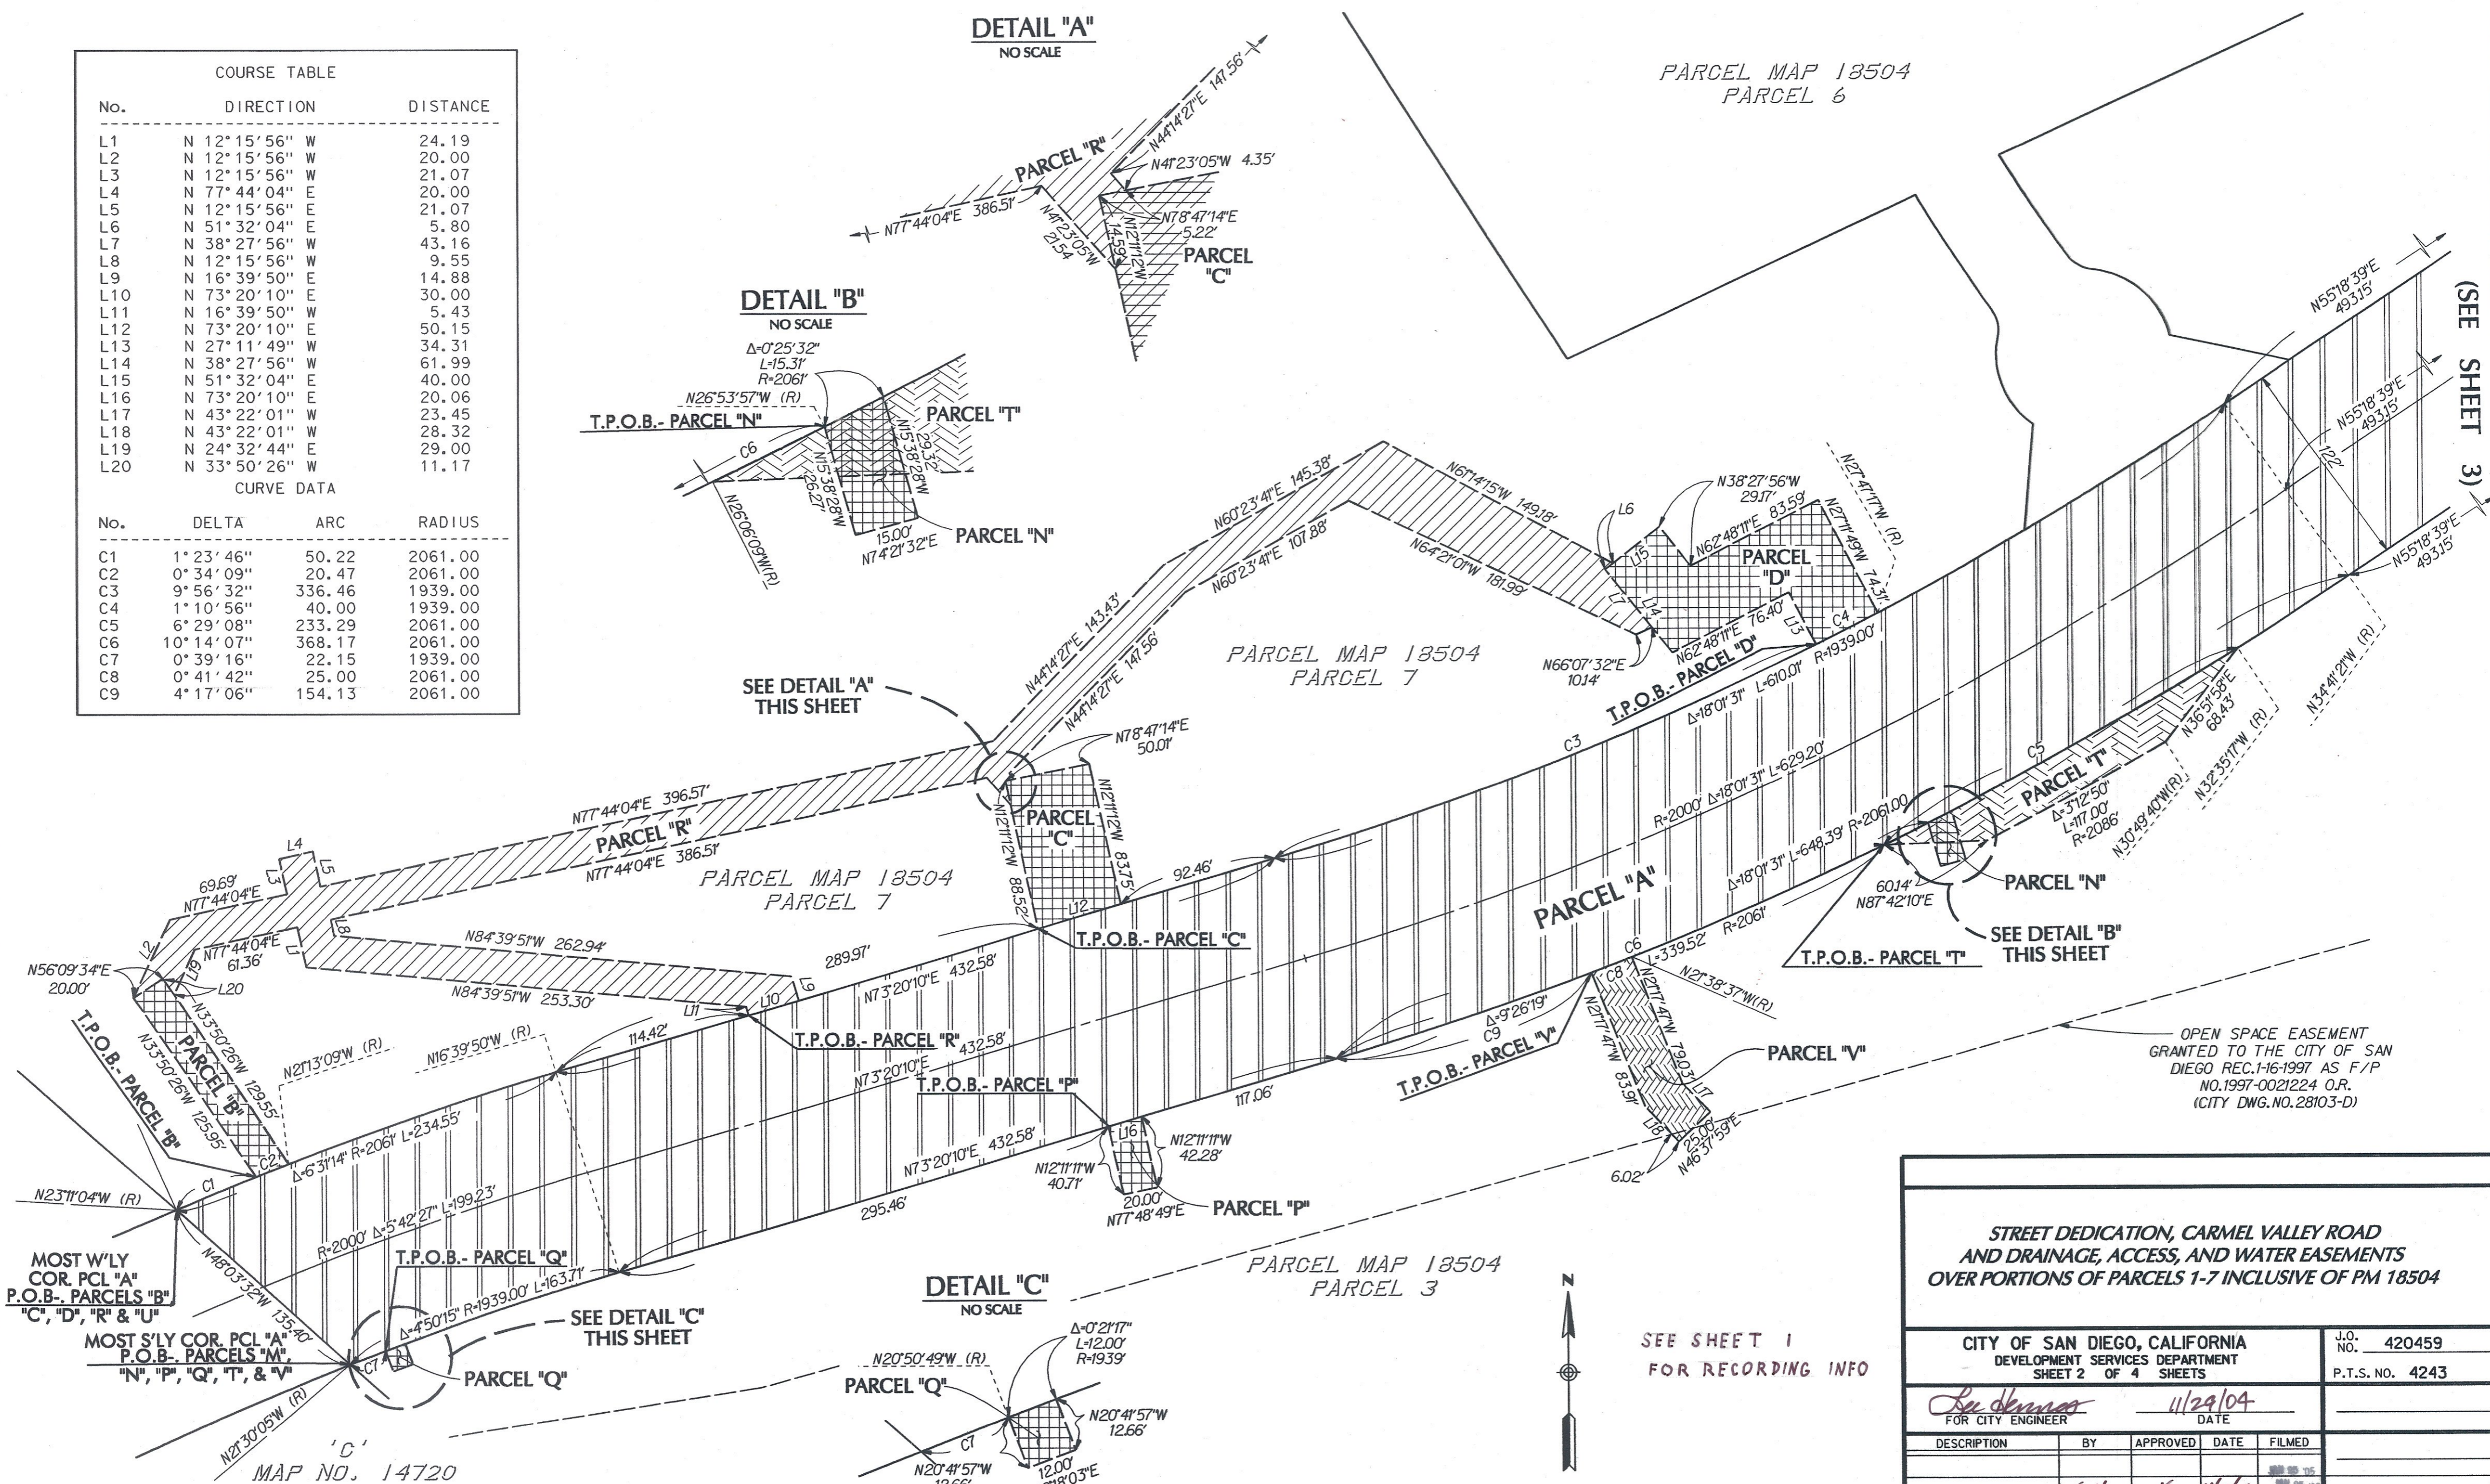


OPEN SPACE EASEMENT
GRANTED TO THE CITY OF SAN
DIEGO REC.116-1997 AS F/P
NO.1997-0021224 O.R.
(CITY DWG.NO.28103-D)

DETAIL "C"
NO SCALE

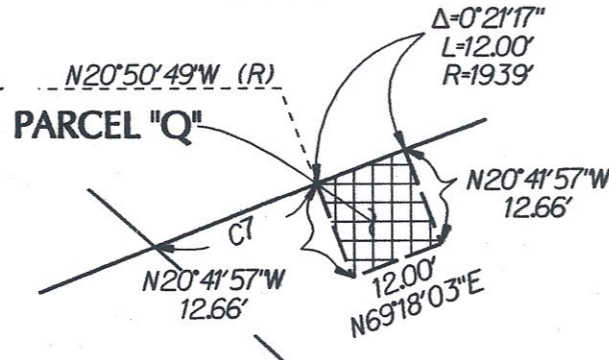

SEE DETAIL "C"
THIS SHEET

SEE SHEET 1
FOR RECORDING INFO

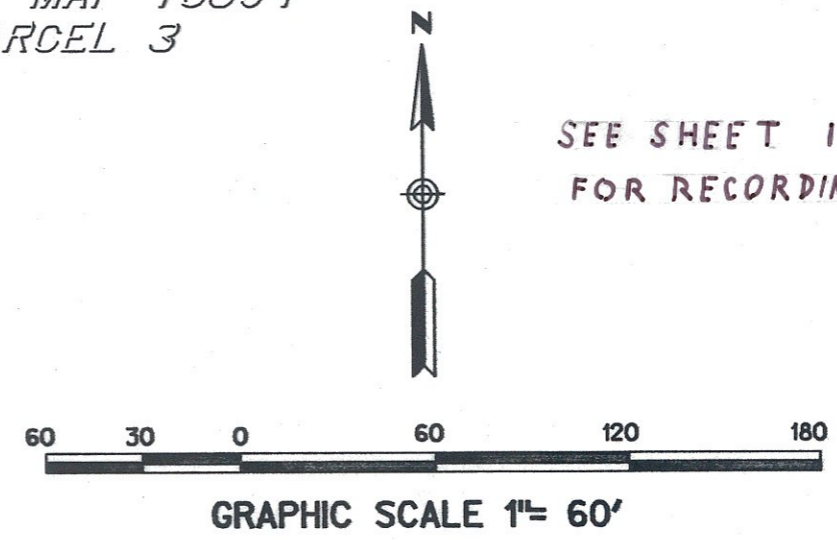

**STREET DEDICATION, CARMEL VALLEY ROAD
AND DRAINAGE, ACCESS, AND WATER EASEMENTS
OVER PORTIONS OF PARCELS 1-7 INCLUSIVE OF PM 18504**

CITY OF SAN DIEGO, CALIFORNIA DEVELOPMENT SERVICES DEPARTMENT SHEET 2 OF 4 SHEETS				J.O. NO. 420459 P.T.S. NO. 4243
FOR CITY ENGINEER				DATE
11/29/04				
DESCRIPTION	BY	APPROVED	DATE	FILMED
	G.H.	✓	11/21/04	11/21/04
				300-1723 CCS 83 COORDINATES
				1940-6283 LAMBERT COORDINATES
COMPLETE				00083 -2-C