



GLENDALE AVENUE BALIC BALIC ST. AND SOUTH TO K ST.

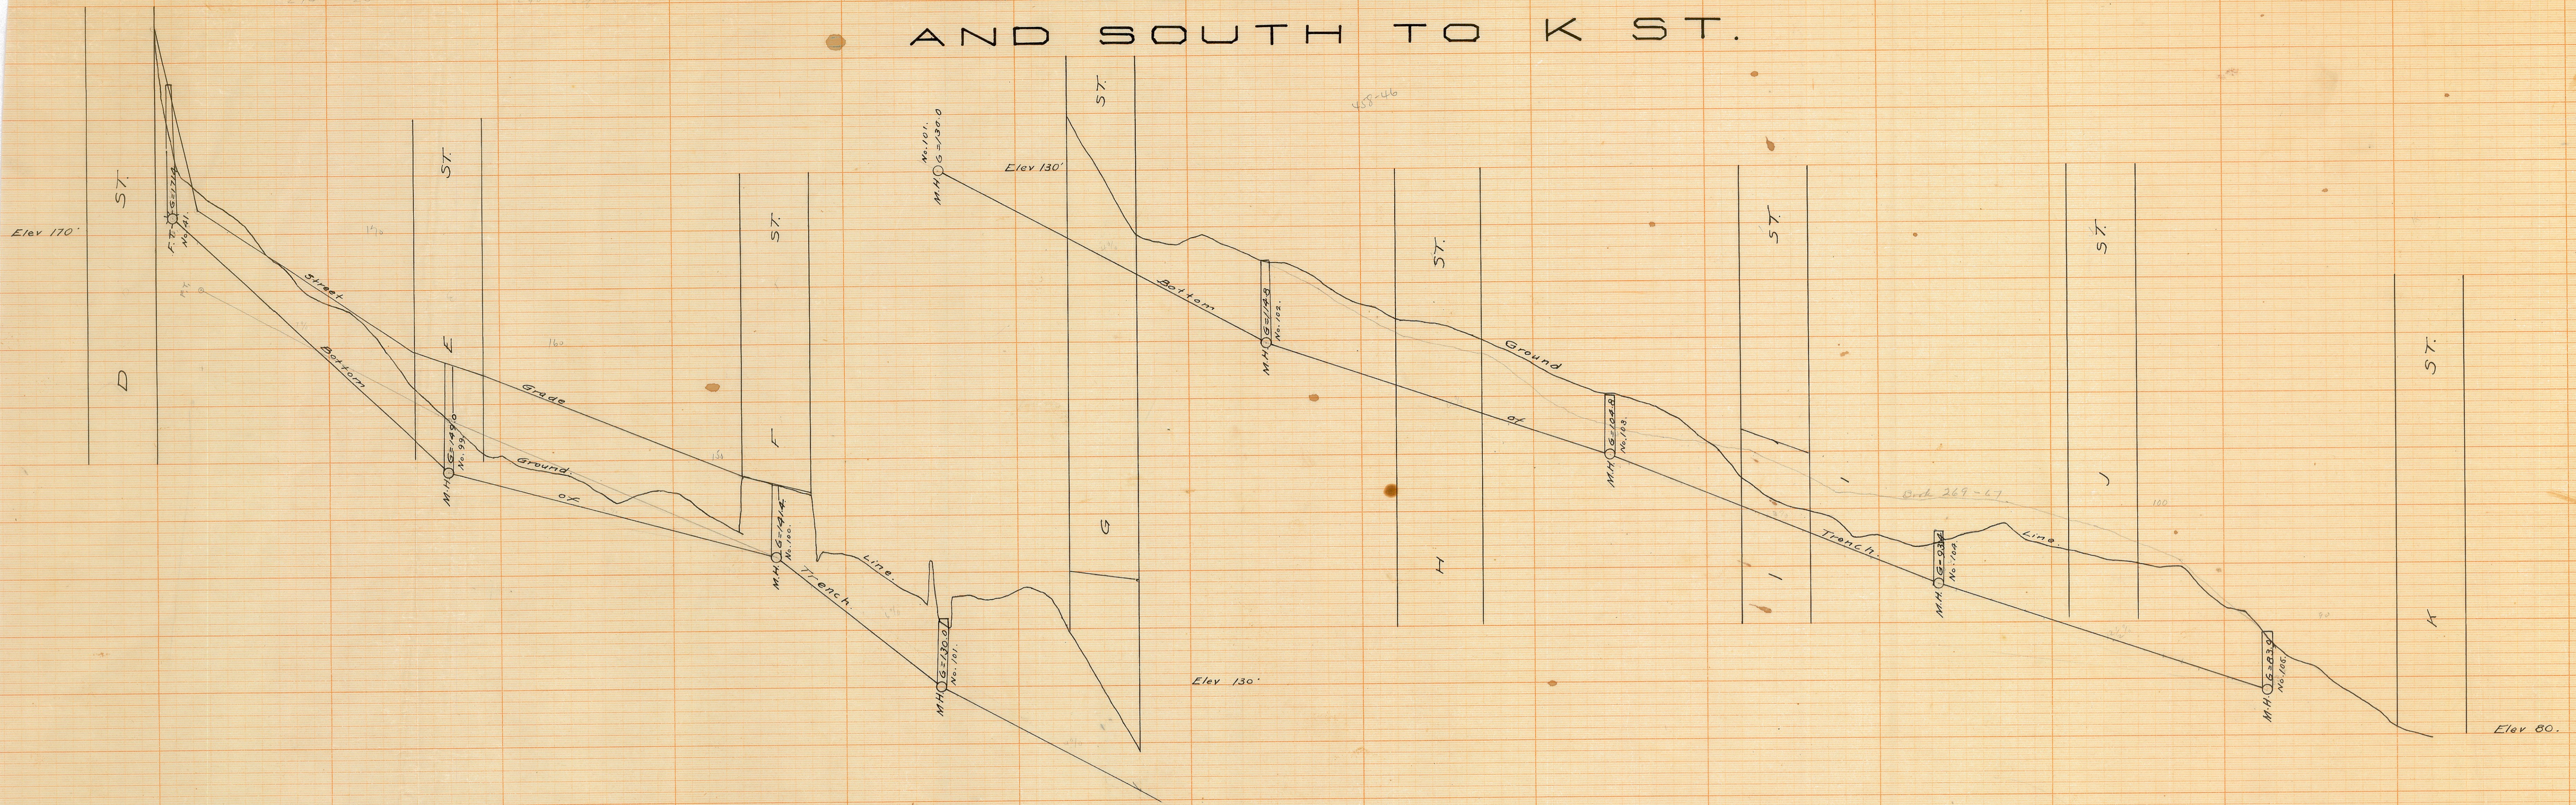

**CITY DATUM
ADD 6.119 FEET
TO CONVERT TO
MEAN SEA LEVEL**

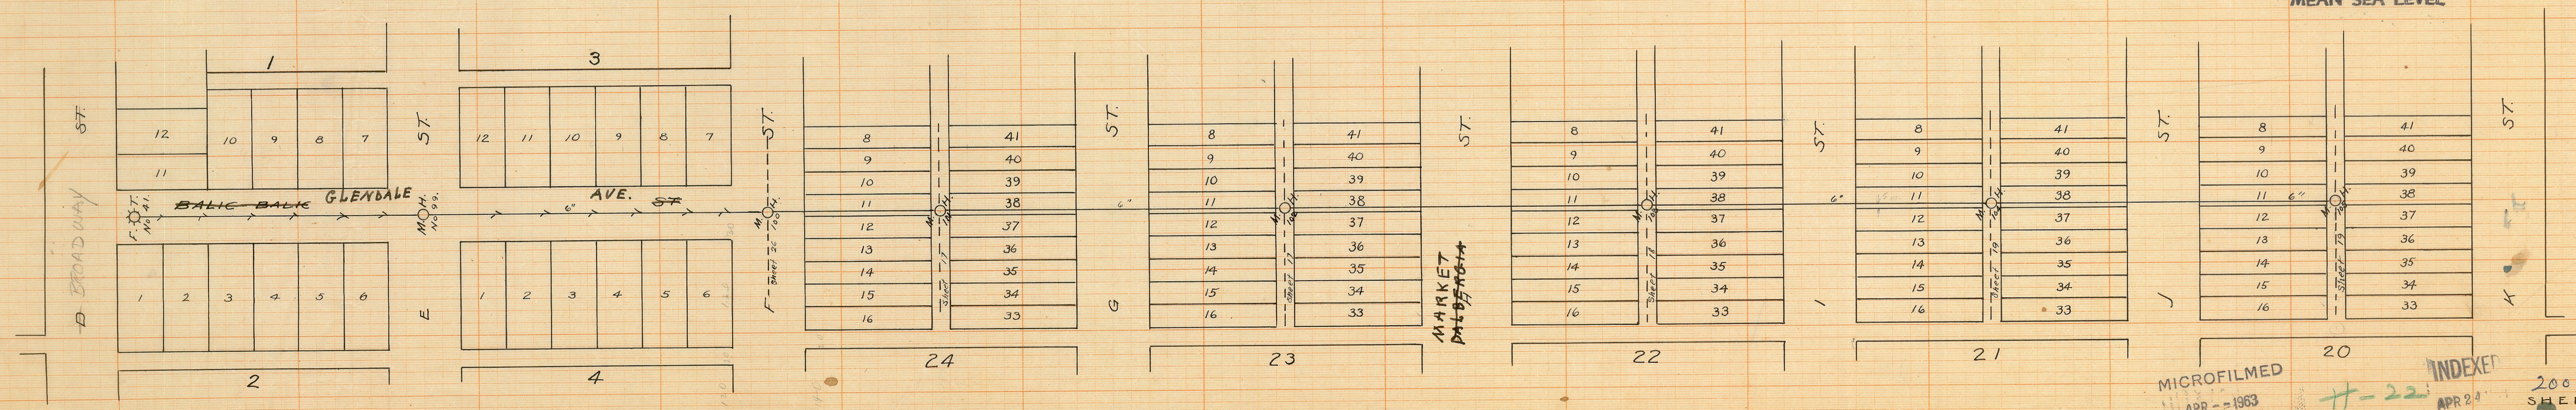

MICROFILMED
APR - 1963

INDEXED
APR 20 1963

200-6
SHEET 16