
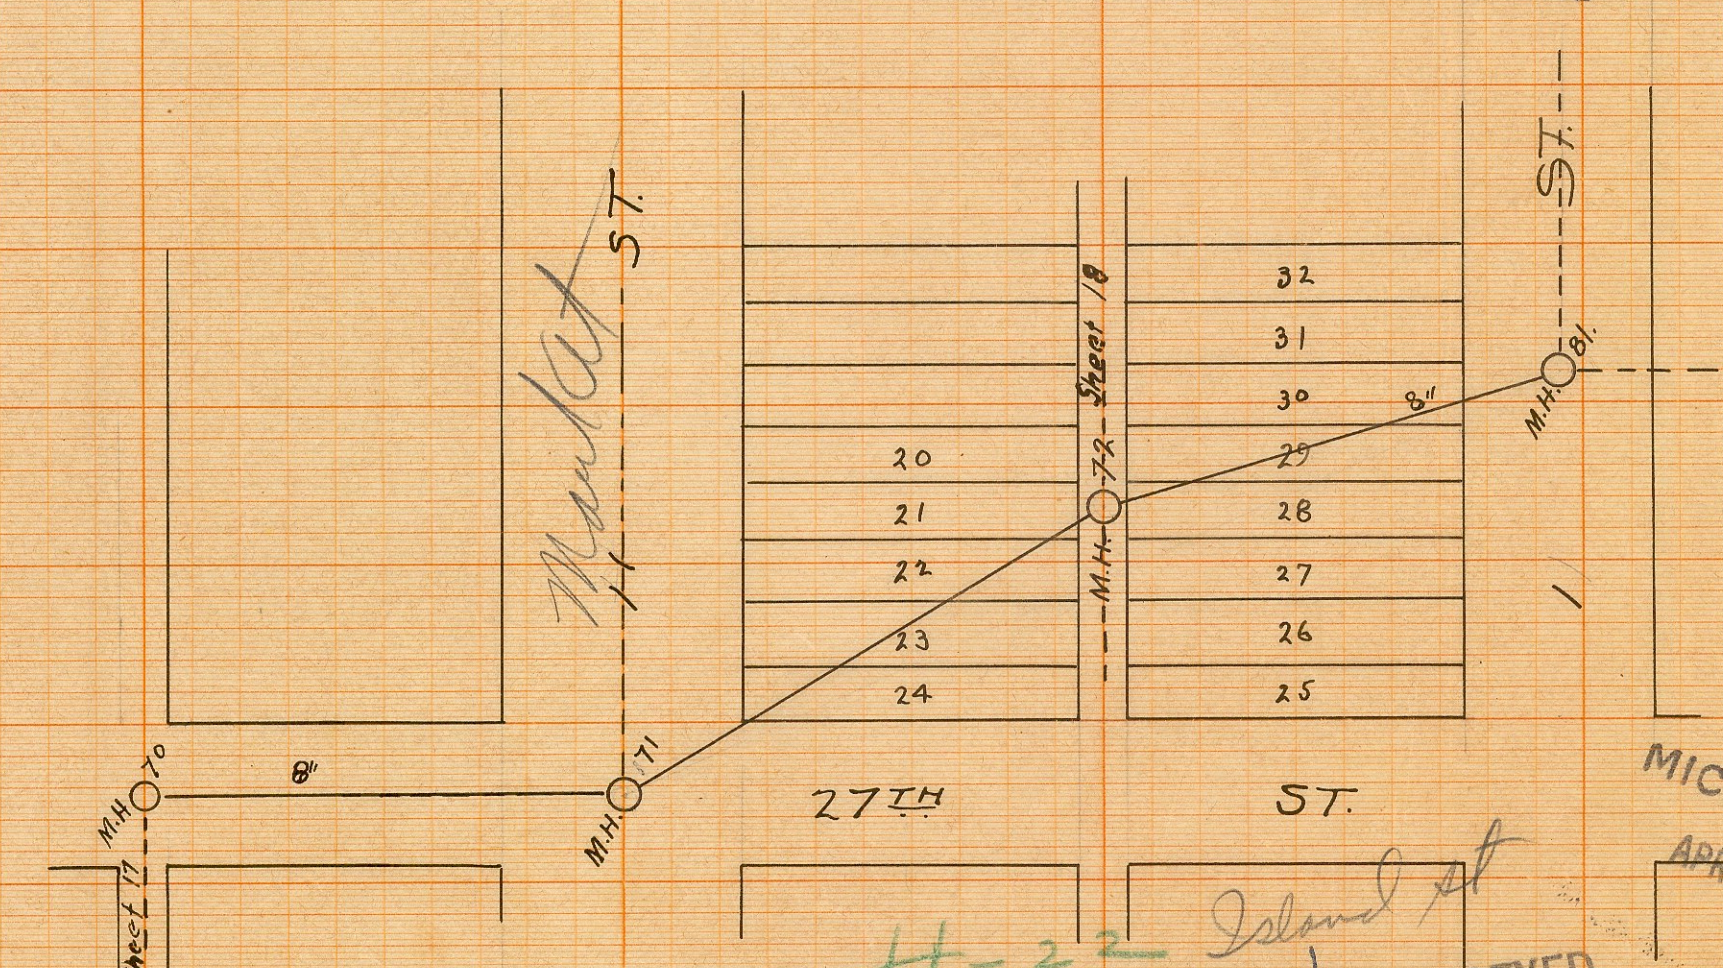
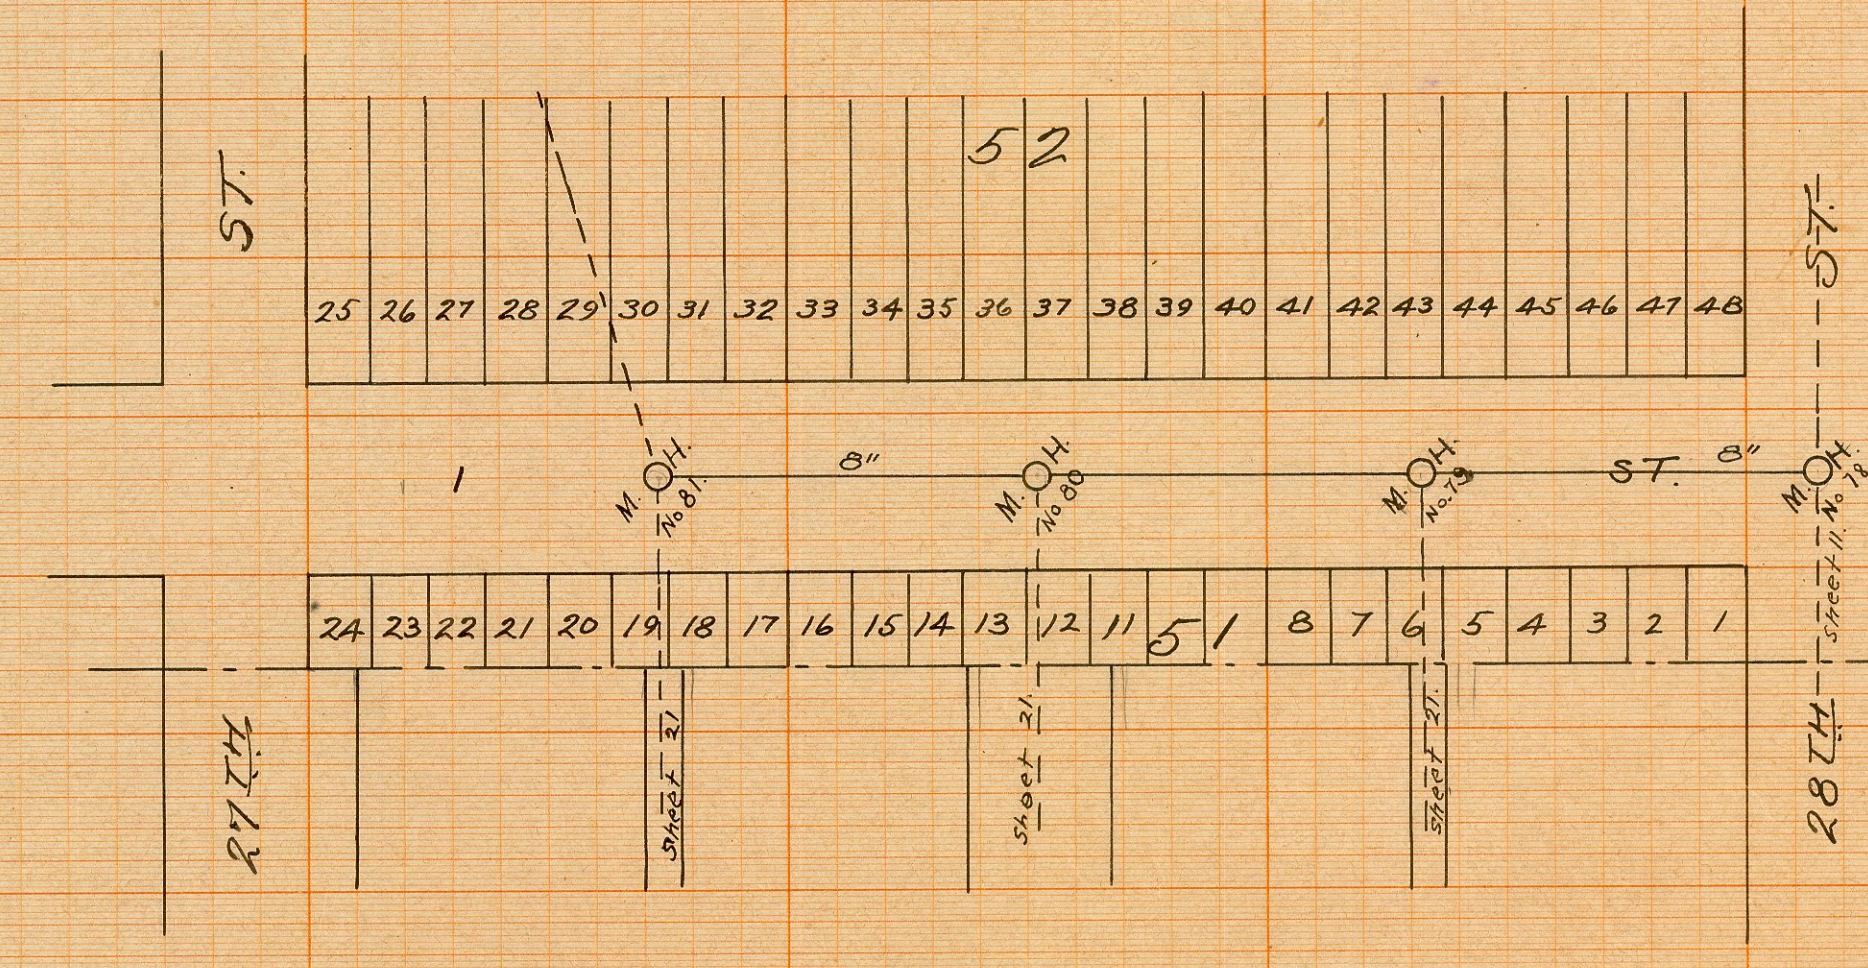
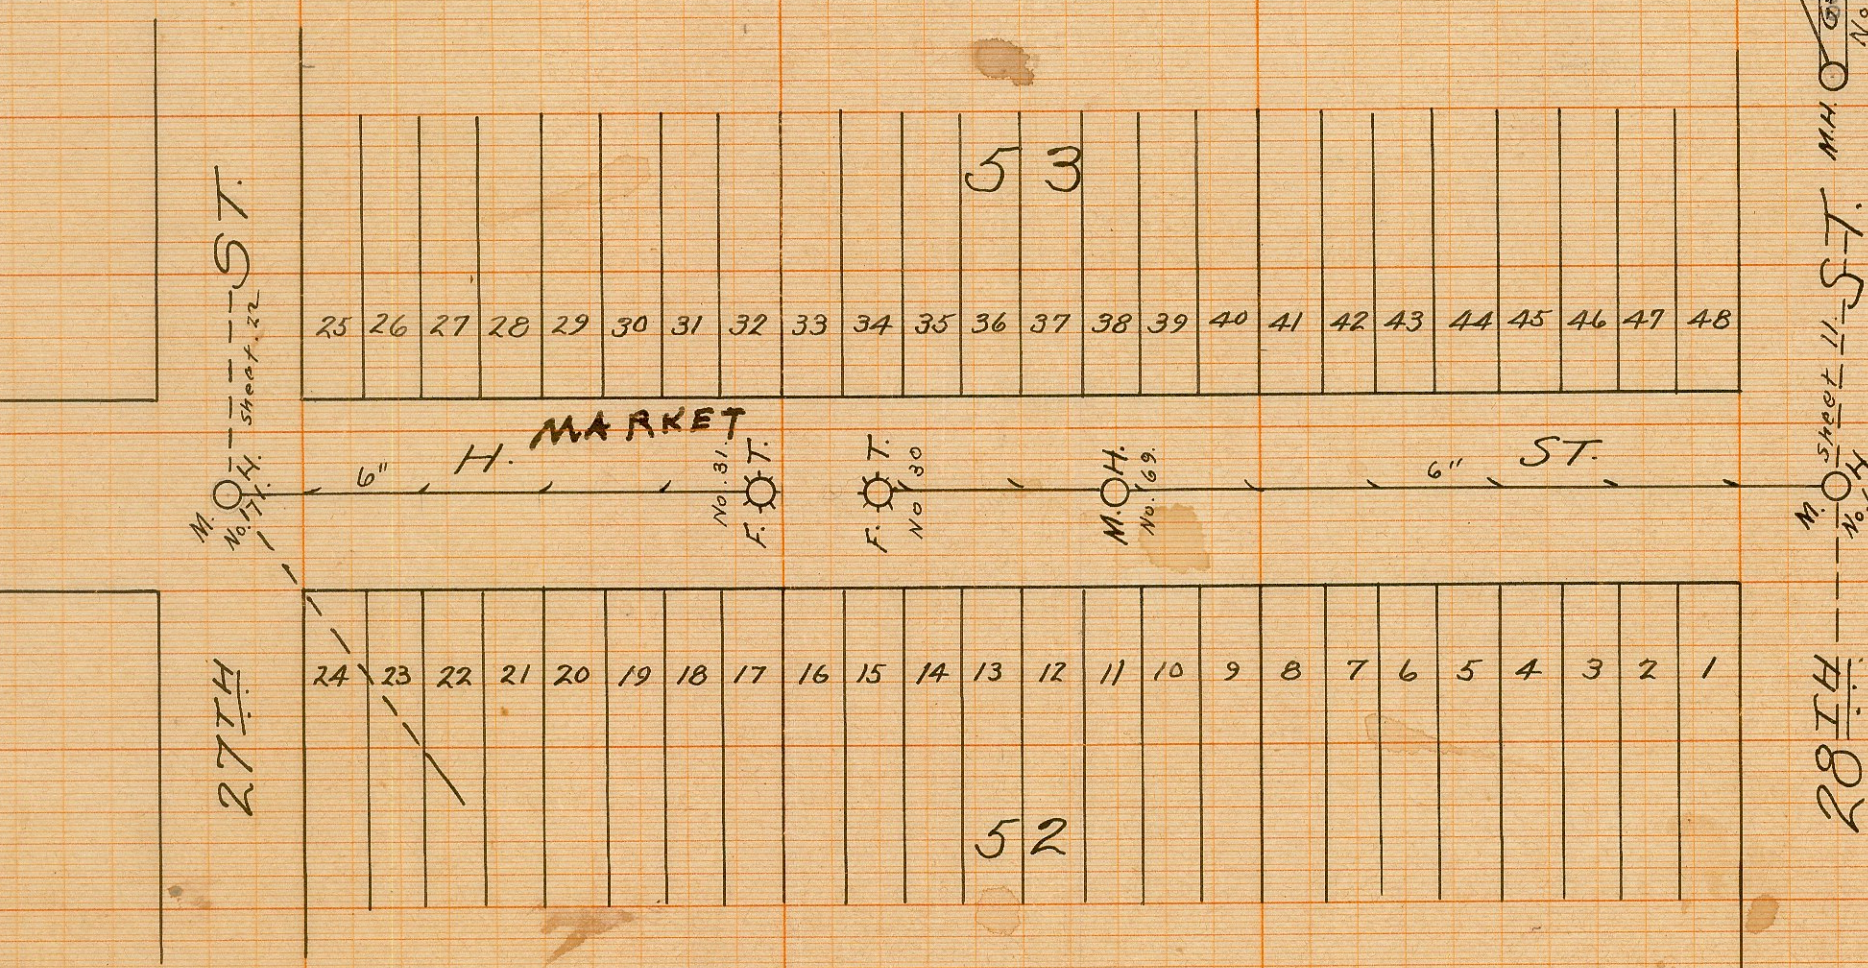
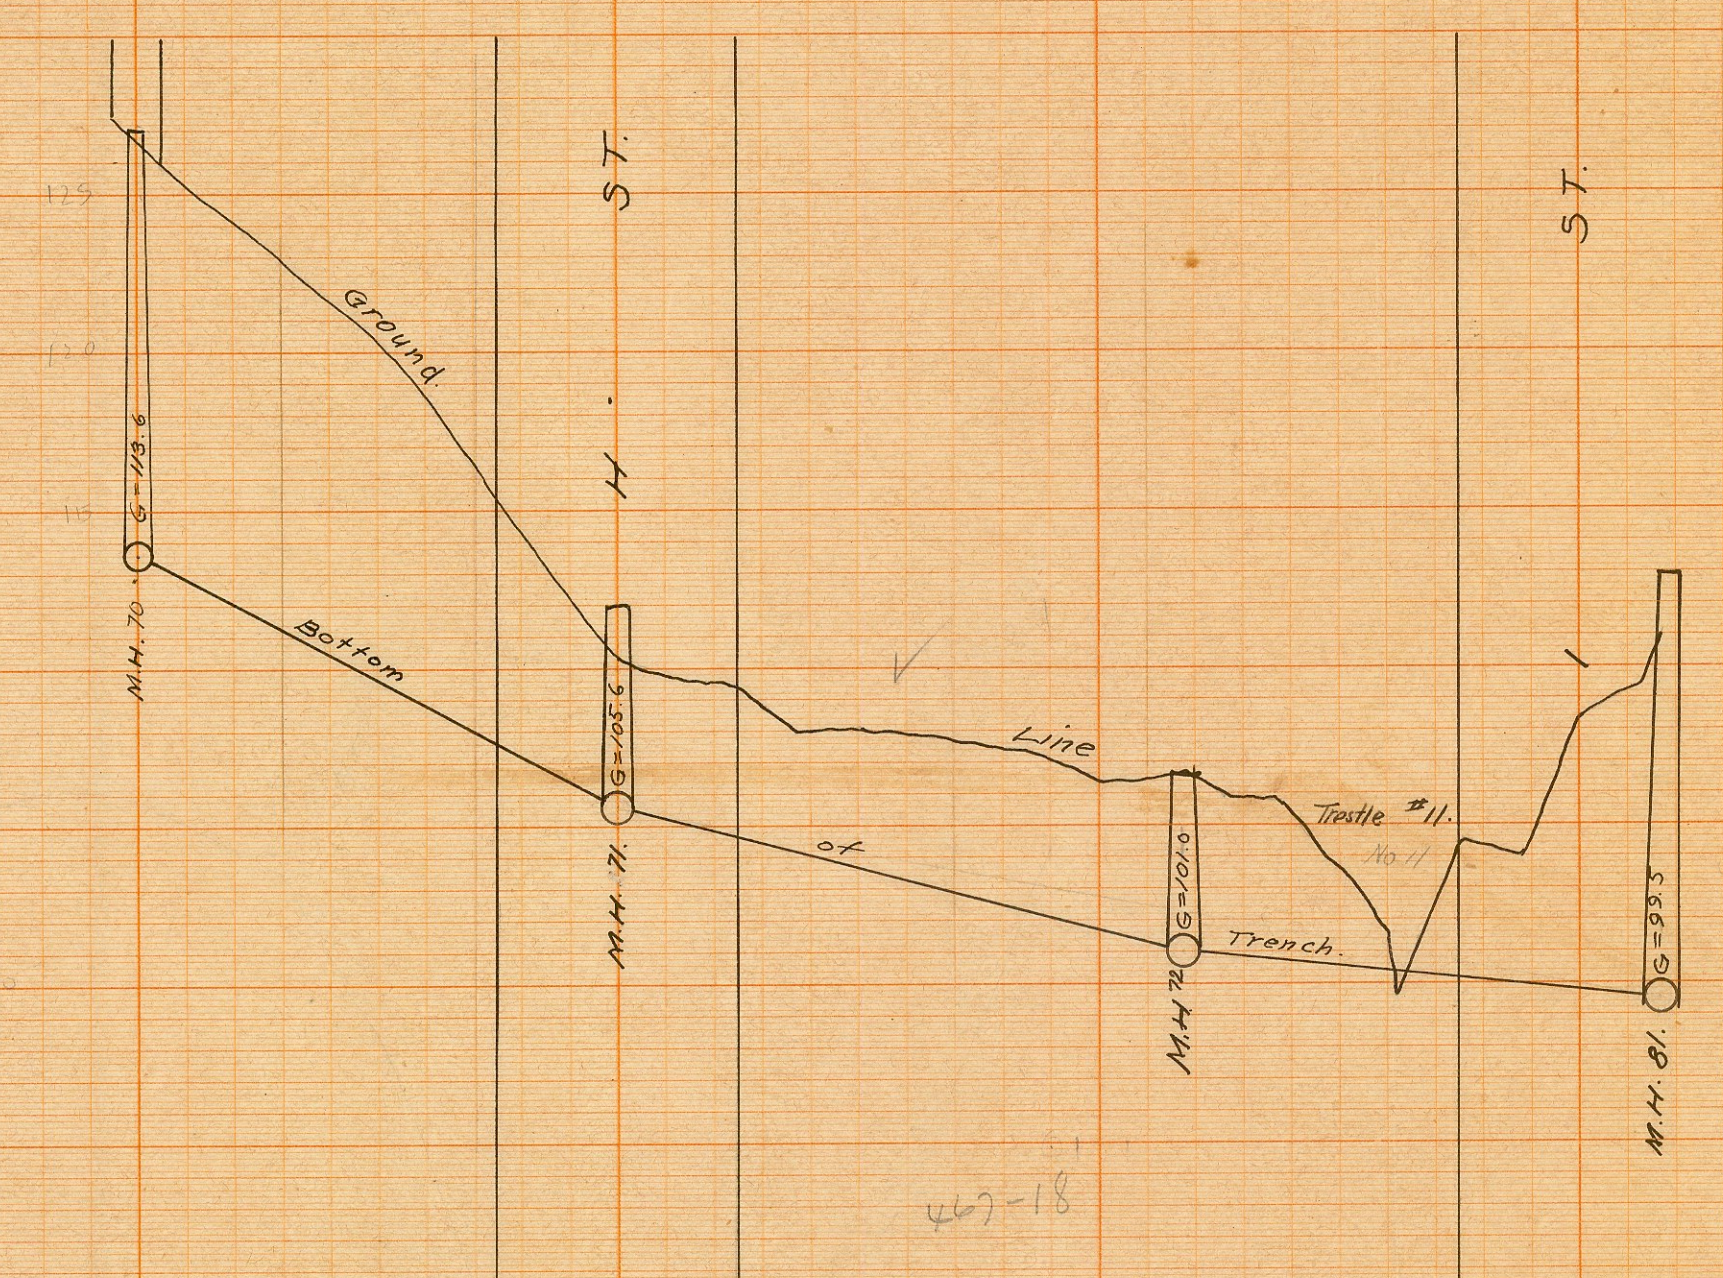
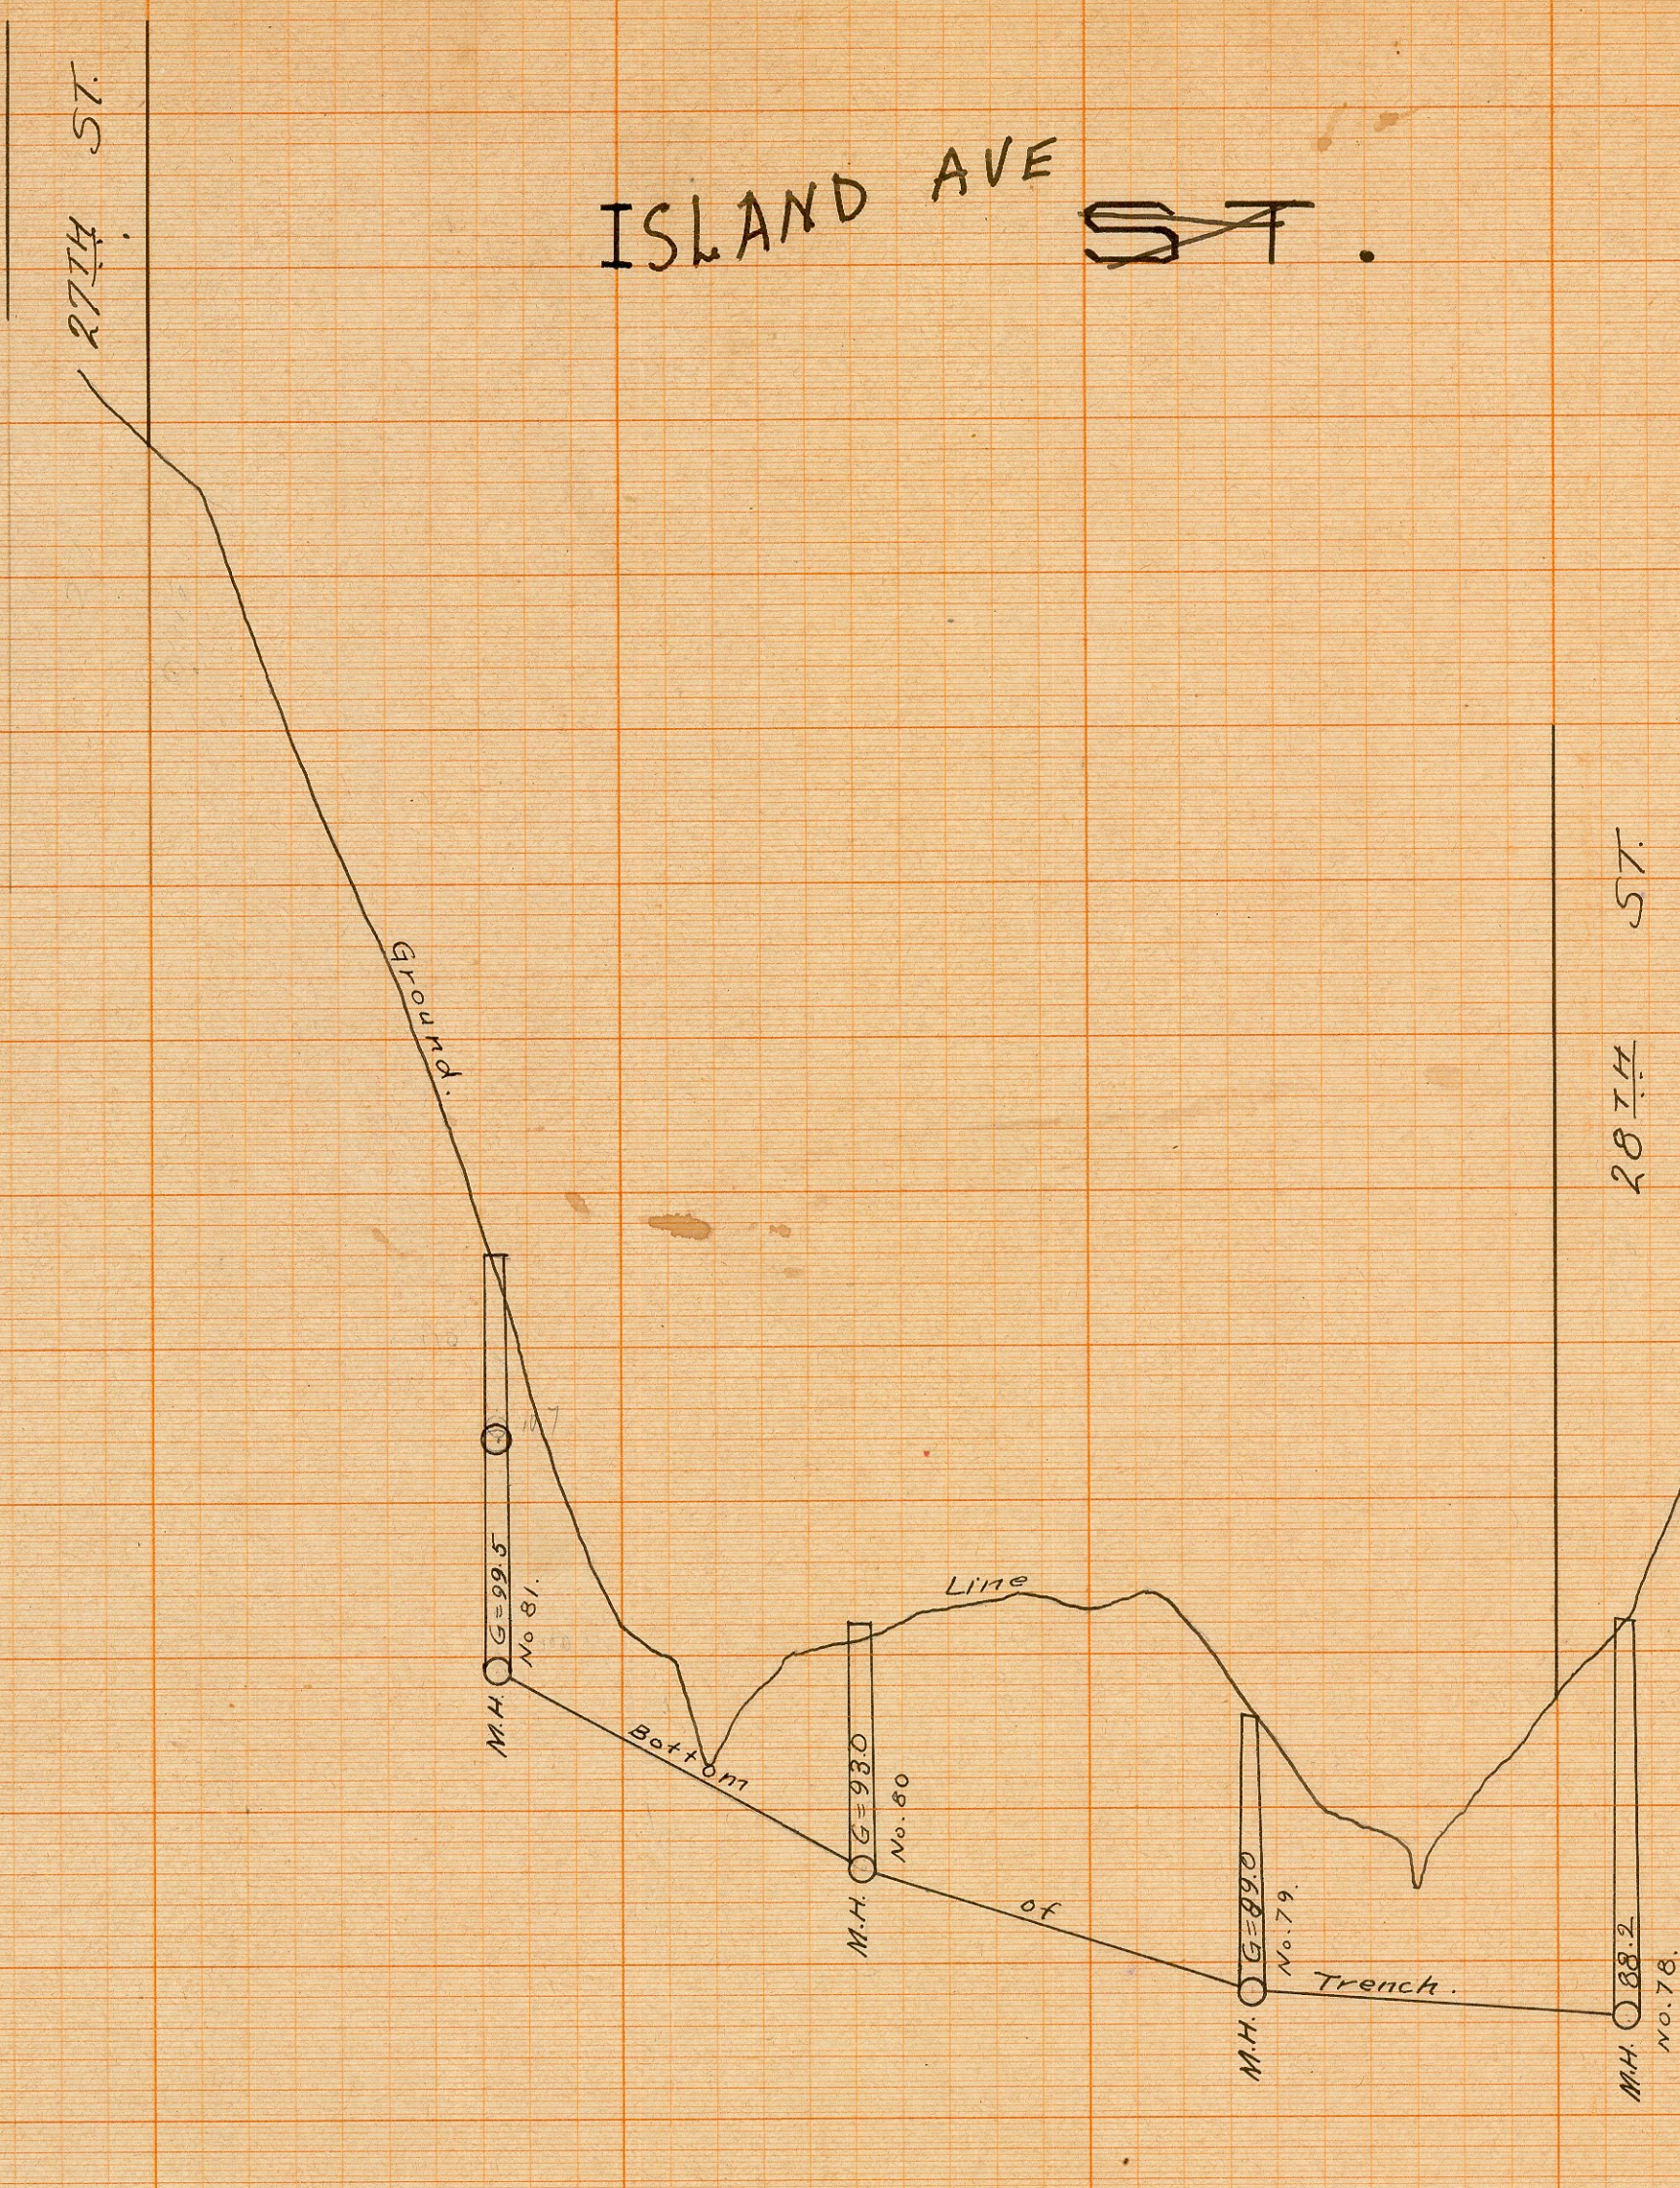


MARKET  
 MARKET COMMERCIAL  
 ST.

ISLAND AVE  
 ST.

27<sup>TH</sup> ST.

Market St. graded  
 this evidently lowered  
 plotted 11-15-18

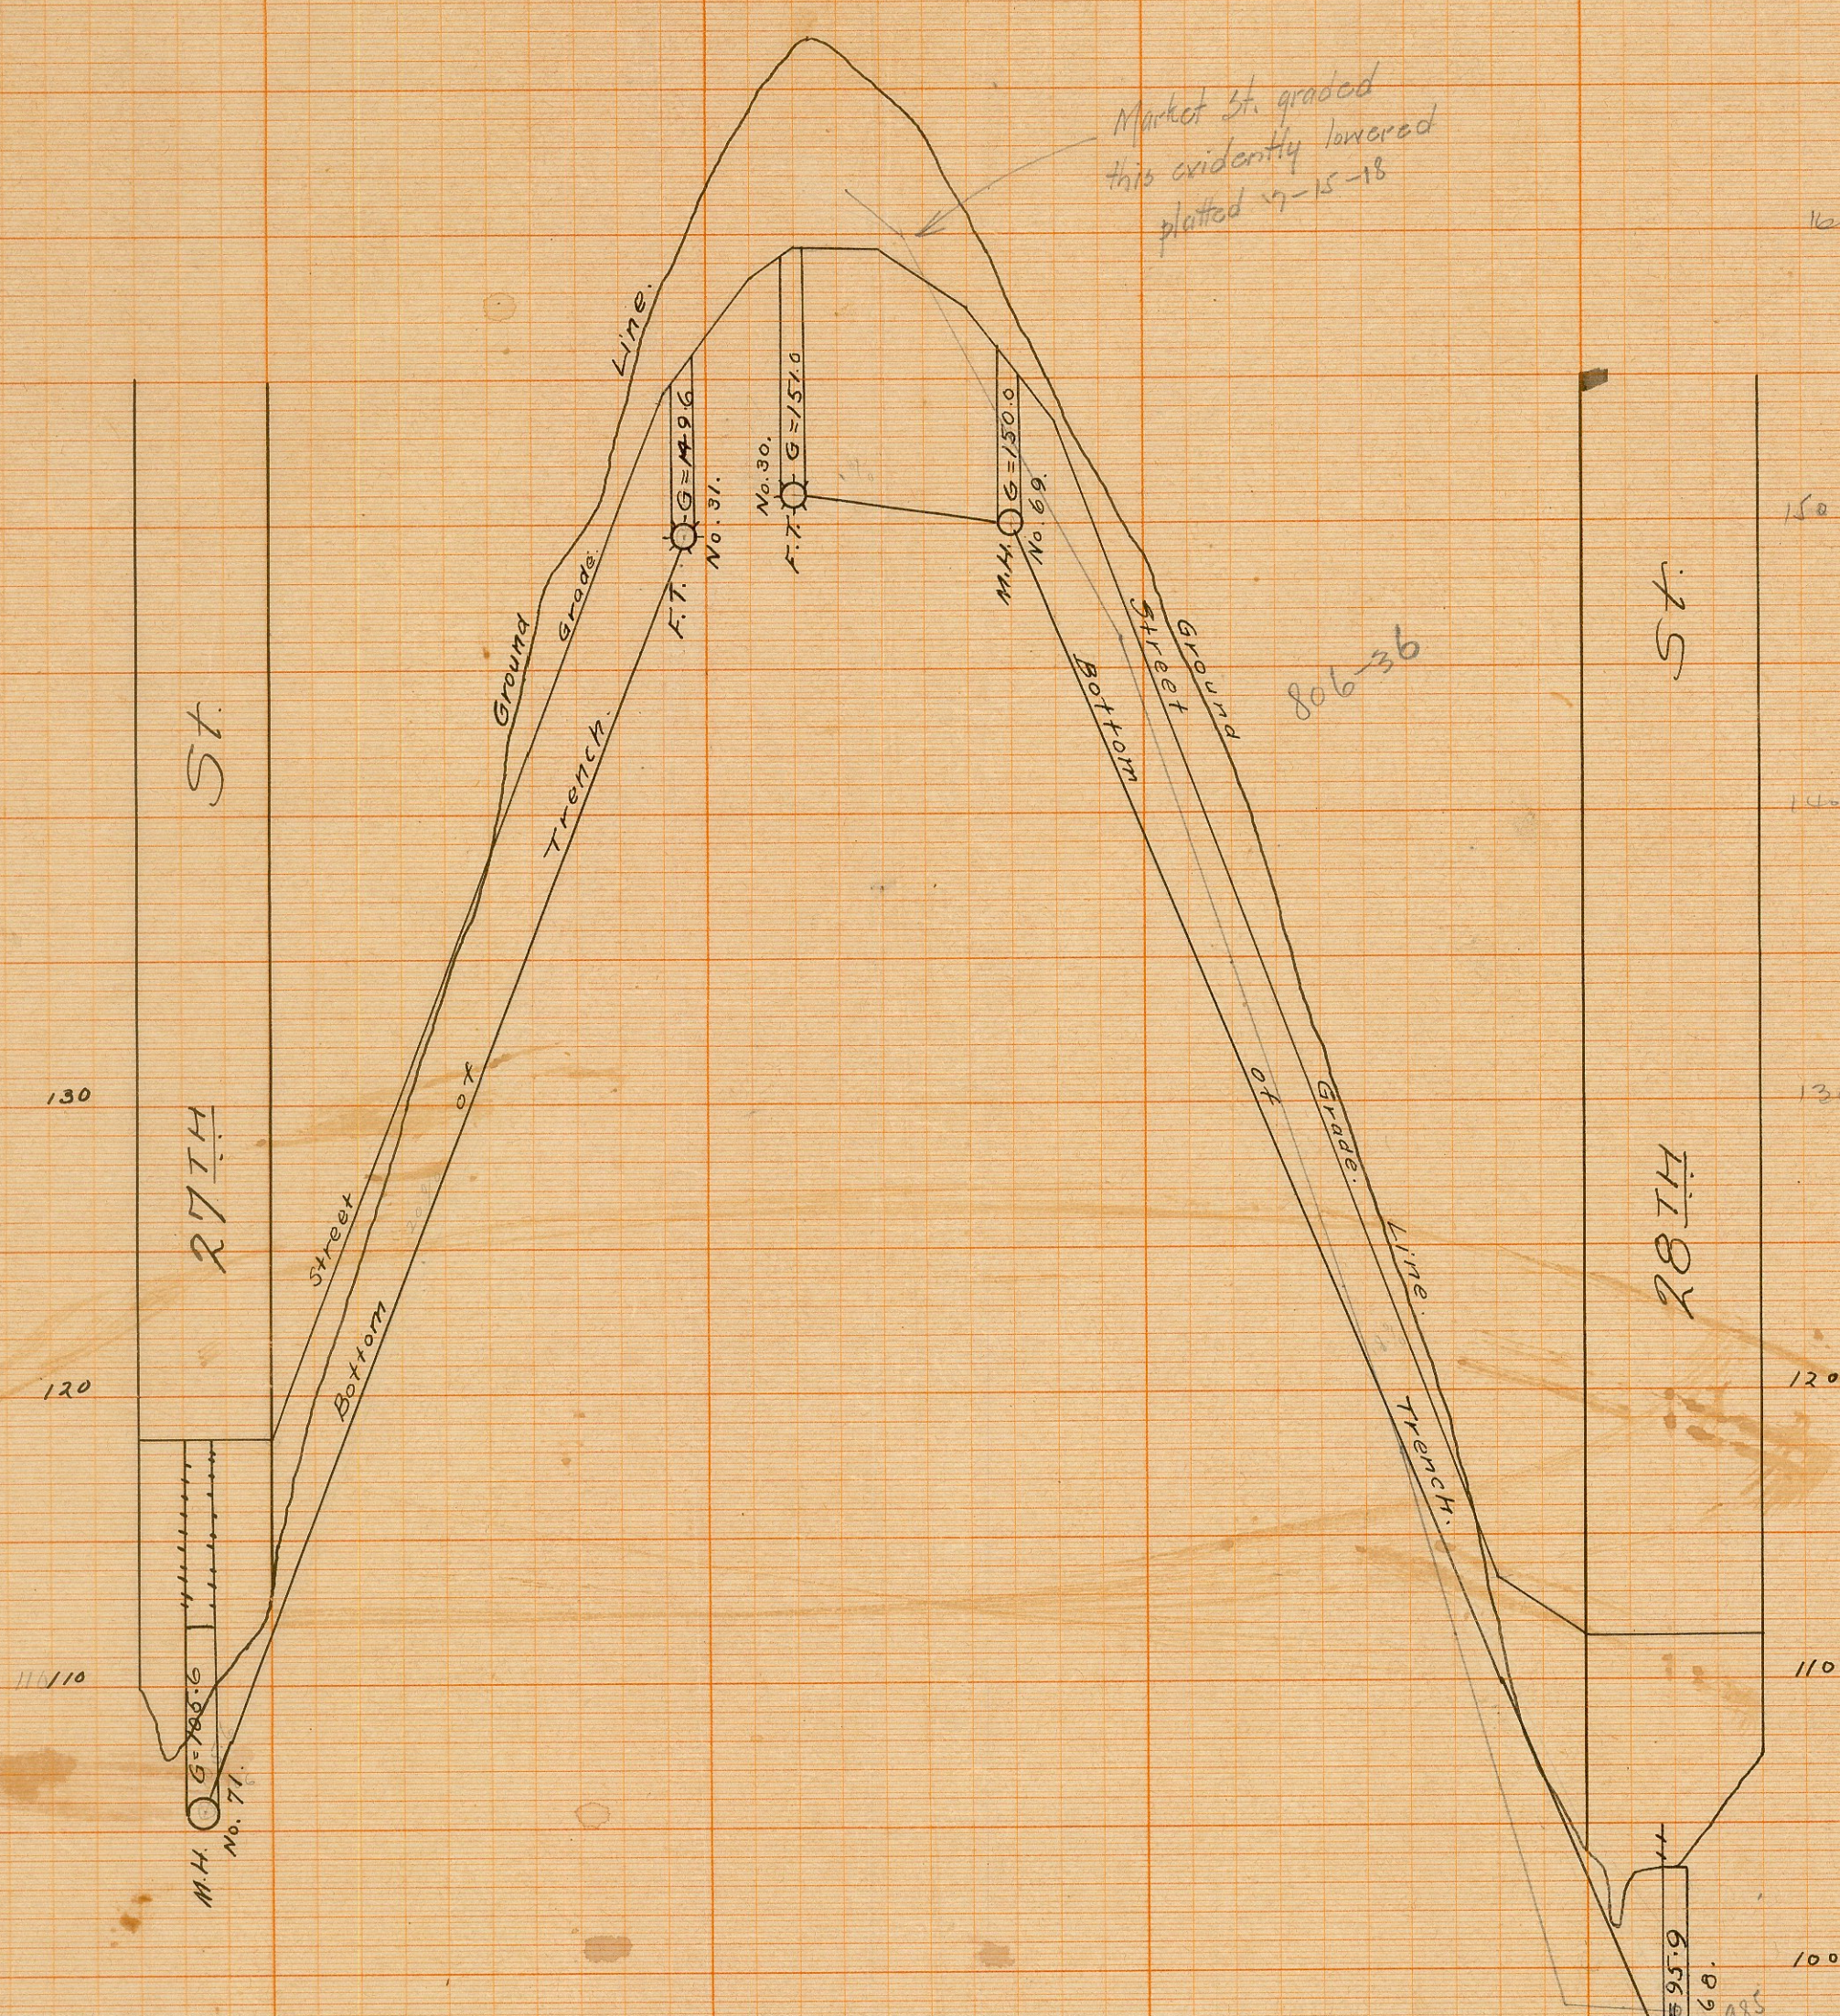

CITY DATUM  
 ADD 6.19 FEET  
 TO CONVERT TO  
 MEAN SEA LEVEL

Island St  
 200-k INDEXED  
 SHEET 22 APR 24 1958

MICROFILMED  
 APR - 1963  
 SHEET