
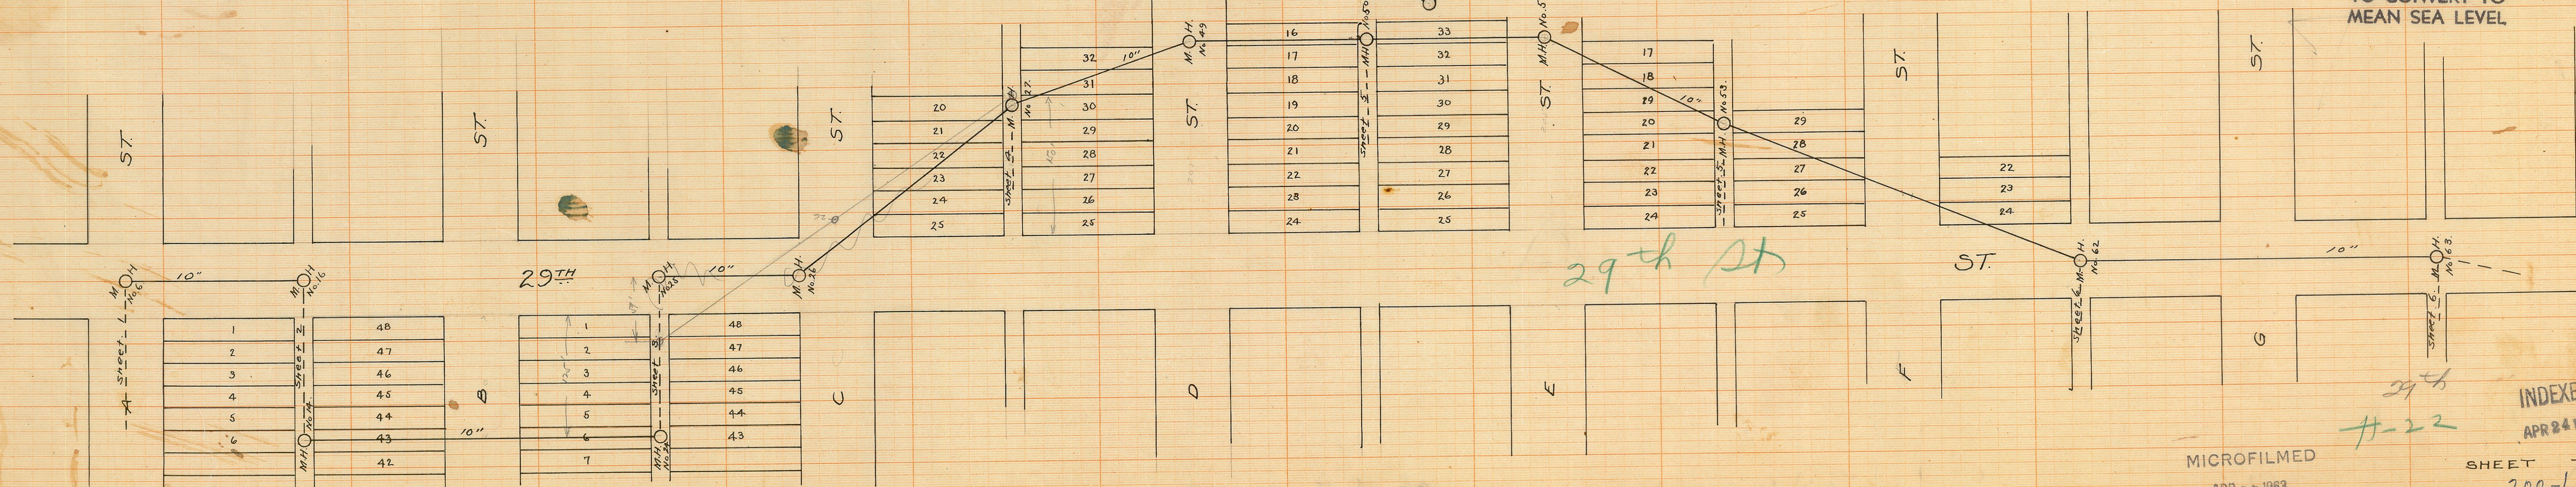


29TH ST.

EAST MAIN LINE

Elev 105

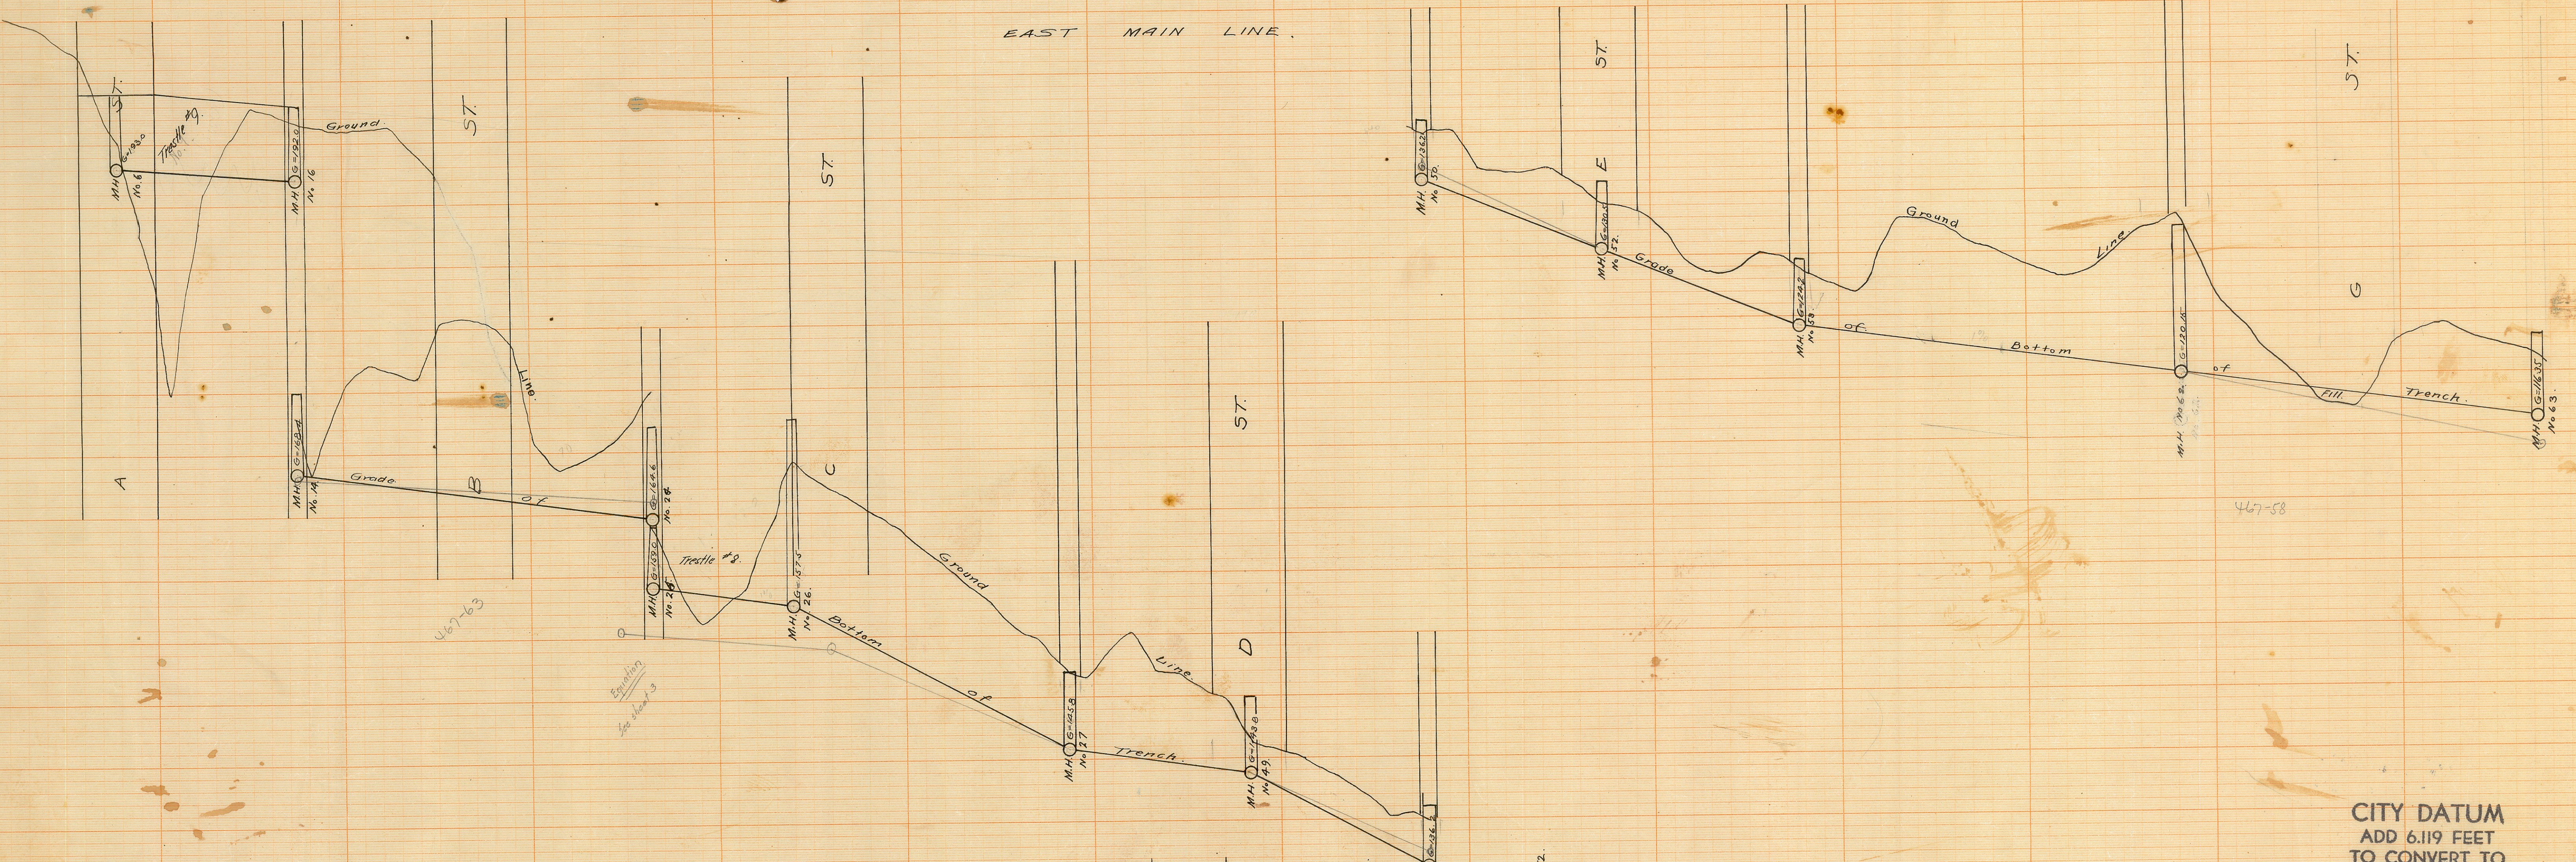

CITY DATUM
ADD 6.119 FEET
TO CONVERT TO
MEAN SEA LEVEL

MICROFILMED
APR - 1963

SHEET 7
200-L

INDEXED
APR 24 1963

29th
#-22

Amulet ex ST